


CURVE DATA:

- 1 $\Delta = 08^{\circ} 37' 42''$
 $R = 780.00$
 $L = 117.46$
- 2 $\Delta = 42^{\circ} 32' 30''$
 $R = 252.90$
 $L = 187.78$
- 3 $\Delta = 14^{\circ} 23' 00''$
 $R = 338.30$
 $L = 84.92$

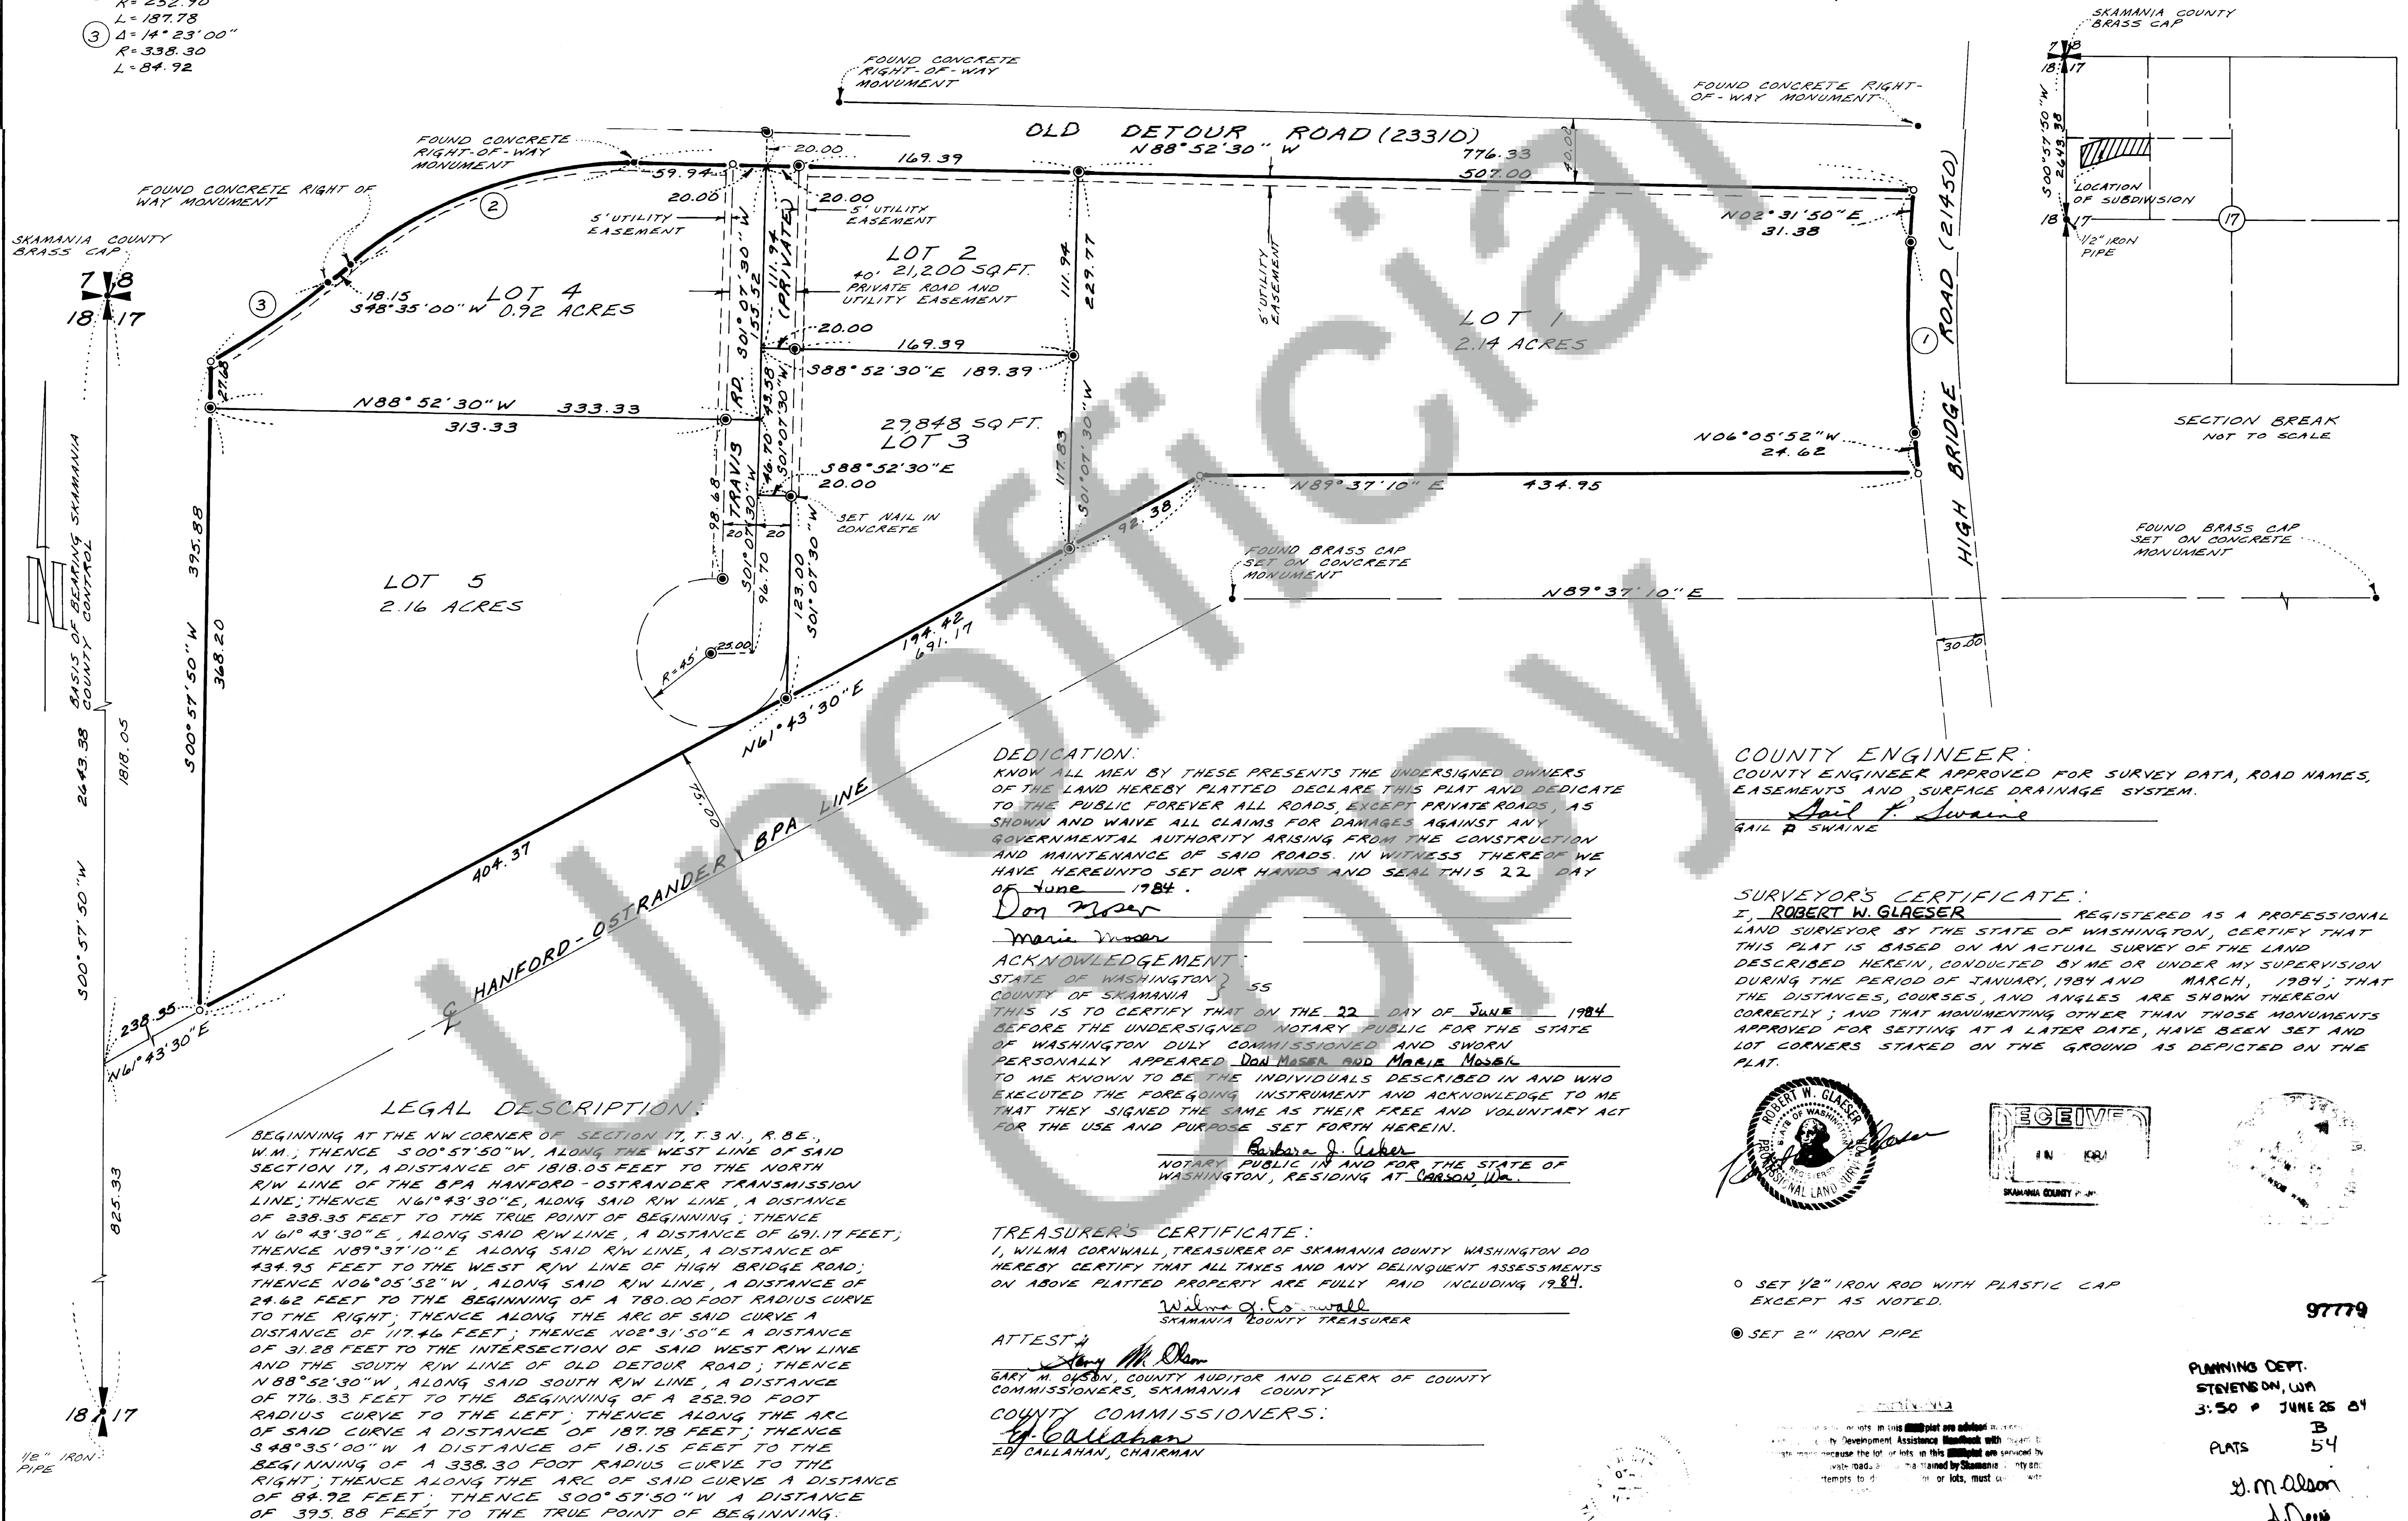

COUNTY ENGINEER:
COUNTY ENGINEER APPROVED FOR SURVEY DATA, ROAD NAMES,
EASEMENTS AND SURFACE DRAINAGE SYSTEM.
Gail P. Swaine
GAIL P. SWAINE

SURVEYOR'S CERTIFICATE:
I, ROBERT W. GLAESER REGISTERED AS A PROFESSIONAL
LAND SURVEYOR BY THE STATE OF WASHINGTON, CERTIFY THAT
THIS PLAT IS BASED ON AN ACTUAL SURVEY OF THE LAND
DESCRIBED HEREIN, CONDUCTED BY ME OR UNDER MY SUPERVISION
DURING THE PERIOD OF JANUARY, 1984 AND MARCH, 1984. THAT
THE DISTANCES, COURSES, AND ANGLES ARE SHOWN THEREON
CORRECTLY; AND THAT MONUMENTING OTHER THAN THOSE MONUMENTS
APPROVED FOR SETTING AT A LATER DATE, HAVE BEEN SET AND
LOT CORNERS STAKED ON THE GROUND AS DEPICTED ON THE
PLAT.

DEDICATION:
KNOW ALL MEN BY THESE PRESENTS THE UNDERSIGNED OWNERS
OF THE LAND HEREBY PLATTED DECLARE THIS PLAT AND DEDICATE
TO THE PUBLIC FOREVER ALL ROADS, EXCEPT PRIVATE ROADS, AS
SHOWN AND WAIVE ALL CLAIMS FOR DAMAGES AGAINST ANY
GOVERNMENTAL AUTHORITY ARISING FROM THE CONSTRUCTION
AND MAINTENANCE OF SAID ROADS. IN WITNESS WHEREOF WE
HAVE HEREUNTO SET OUR HANDS AND SEAL THIS 22 DAY
OF June 1984.

ACKNOWLEDGEMENT:
STATE OF WASHINGTON } 55
COUNTY OF SKAMANIA
THIS IS TO CERTIFY THAT ON THE 22 DAY OF JUNE 1984
BEFORE THE UNDERSIGNED NOTARY PUBLIC FOR THE STATE
OF WASHINGTON DULY COMMISSIONED AND SWORN
PERSONALLY APPEARED DON MASEL AND MARIE MOSEL
TO ME KNOWN TO BE THE INDIVIDUALS DESCRIBED IN AND WHO
EXECUTED THE FOREGOING INSTRUMENT AND ACKNOWLEDGE TO ME
THAT THEY SIGNED THE SAME AS THEIR FREE AND VOLUNTARY ACT
FOR THE USE AND PURPOSE SET FORTH HEREIN.

Barbara J. Asker
NOTARY PUBLIC IN AND FOR THE STATE OF
WASHINGTON, RESIDING AT CARSON WA.

TREASURER'S CERTIFICATE:
I, WILMA CORNWALL, TREASURER OF SKAMANIA COUNTY WASHINGTON DO
HEREBY CERTIFY THAT ALL TAXES AND ANY DELINQUENT ASSESSMENTS
ON ABOVE PLATTED PROPERTY ARE FULLY PAID INCLUDING 1984.

Wilma G. Eschewall
SKAMANIA COUNTY TREASURER

ATTEST:

GARY M. OLSON, COUNTY AUDITOR AND CLERK OF COUNTY
COMMISSIONERS, SKAMANIA COUNTY

COUNTY COMMISSIONERS:
Ed Callahan
ED CALLAHAN, CHAIRMAN

○ SET 1/2" IRON ROD WITH PLASTIC CAP
EXCEPT AS NOTED.

© SET 2" IRON PIPE

PLANNING DEPT.
STEVENS ON, WA
3:50 P JUNE 25 84
B
PLATS 54

W. M. Olson
A. News

97779