


HILLTOP MANOR

SKAMANIA COUNTY, WASHINGTON

SECTION 36, T-3-N, R-7 1/2-E.W.M.

SCALE: 1" = 100'

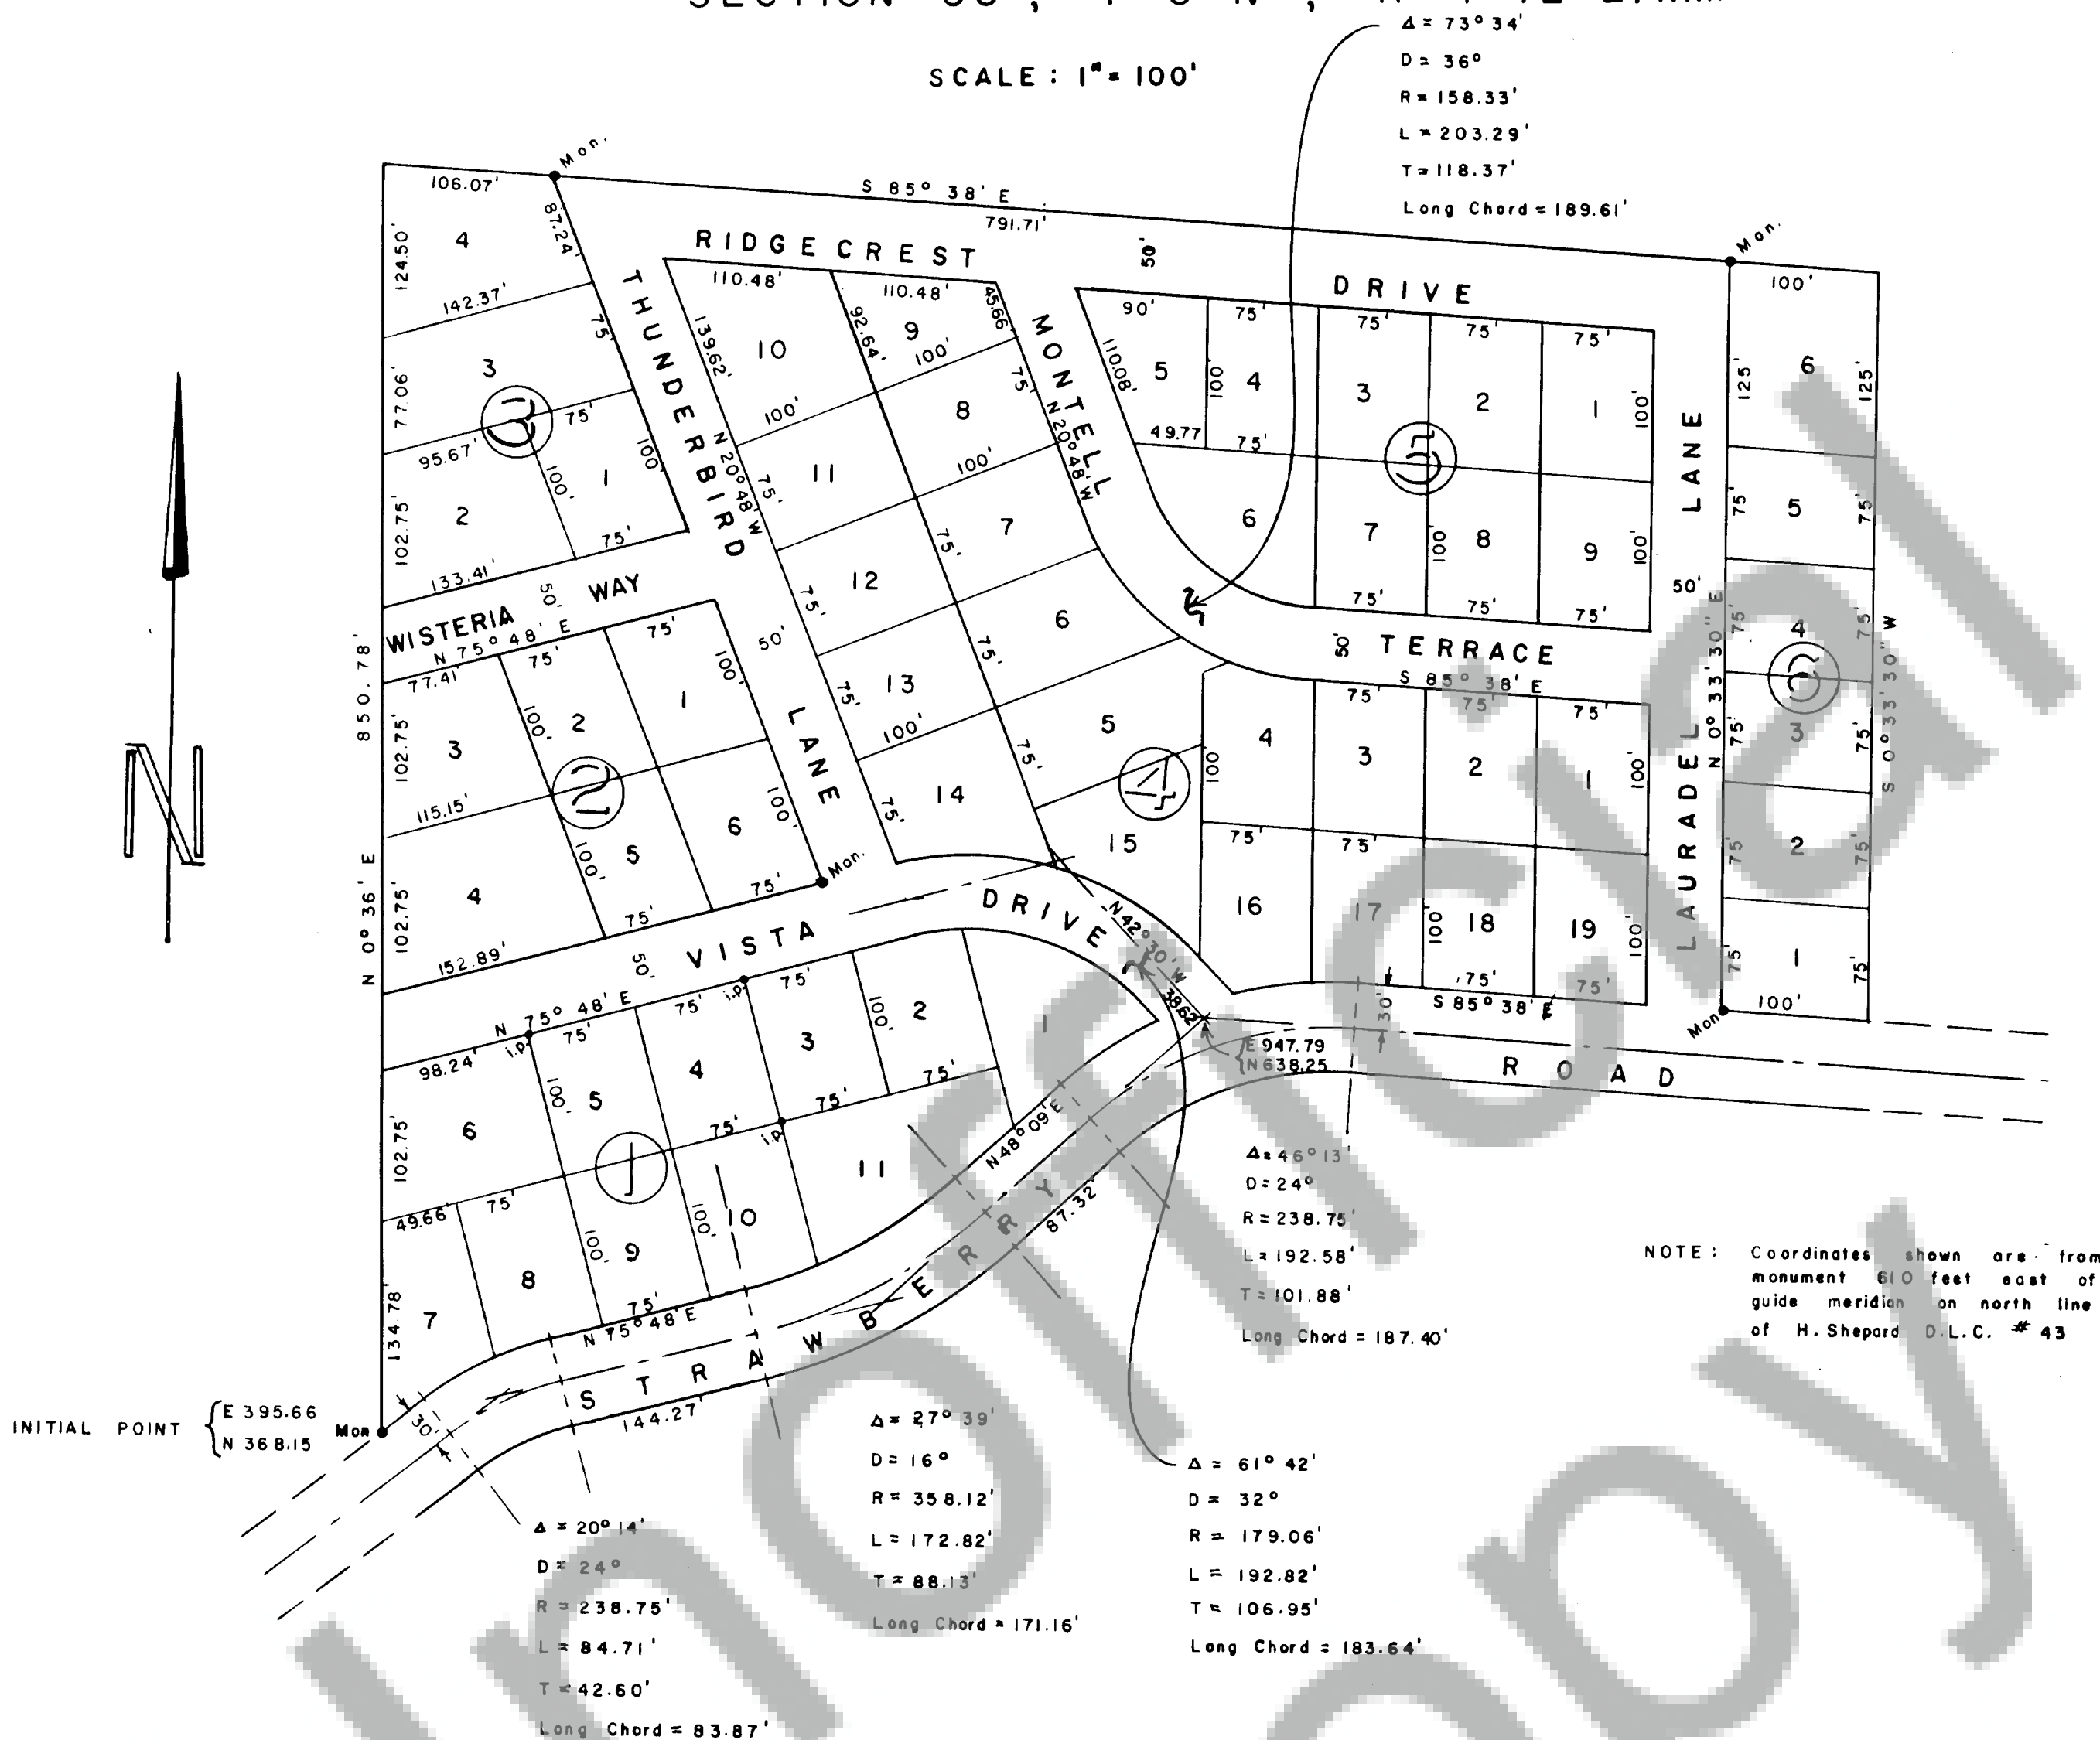

DESCRIPTION

Beginning at an Iron Pipe driven into the ground 395.66 feet East and 368.15 feet North of County Engineer's Monument 610 feet East of the guide meridian along the North line Henry Shepard D.L.C. No. 43, said point also being on the Northerly Right of Way Line of County Road known as Strawberry Road and being 297.5 feet East of the West line of Government Lots 5 and 8 in Section 36, Township 3 North, Range 7-1/2 East of the Willamette Meridian. Thence North $0^{\circ} 36'$ East parallel with the West line of said Government Lots 5 and 8 a distance of 850.78 feet. Thence South $85^{\circ} 38'$ East a distance of 997.78 feet to the East line of said Government Lots 5 and 8. Thence South $0^{\circ} 33' 30''$ West a distance of 500 feet to the Northerly Right of Way Line of said Strawberry Road. Thence Westerly along the Northerly Right of Way Line of Strawberry Road to the point of beginning.

DEDICATION

Know all men by these presents that the undersigned owners of the land hereby platted, declare this plat and dedicate to the use of the public forever all roads, streets, avenues and lanes as shown on the plat.

In witness whereof we have hereunto set our hands and seals this 10 day of July, 1961.

RESERVATIONS

Any service, installation or construction charges for sewer, water or electricity are not covered by this plat.

ENGINEER'S CERTIFICATE

I hereby certify that the Plat of Hilltop Manor Sub-division is based upon an actual survey and that the distances and courses of angles are shown thereon correctly, and monuments have been set and all lot corners have been staked on the ground as shown.

Mart C. Perkins
Registered Professional Engineer

ACKNOWLEDGEMENT

State of Washington }
County of Skamania } ss

This is to certify that on the 10 day of July, A.D. 1961, before me the undersigned, a notary public in and for the State of Washington duly commissioned and sworn, personally appeared before me Bennie V. McEvoy Jr. and Charles E. McEvoy to me known to be the individuals described in and who executed the foregoing instrument and acknowledged to me that they signed and sealed the same as their free and voluntary act and for the uses and purposes mentioned therein.

Charles E. McEvoy
Notary Public in and for the
State of Washington, residing
at Stevenson

I, Michael M. O'Donnell, Treasurer of Skamania County, Washington hereby certify that all taxes on the above property are fully paid up and including 1961.

Michael M. O'Donnell
Skamania County Treasurer

Approved by me this 10 day of July, 1961.

Charles H. Eldridge
Skamania County Engineer

Approved by the Board of County Commissioners this 10 day of July, A.D. 1961.

Attest:

Charles H. Eldridge
County Auditor and Clerk of the
Board of County Commissioners

Charles H. Eldridge
Chairman, Board of County
Commissioners.

Filed for record at the request of Bennie V. McEvoy Jr. on 10 day of July, 1961 at 10 minutes past 10 o'clock and recorded in Volume 109 of Plats, Page 109 Records of Skamania County.

Michael M. O'Donnell
Skamania County Auditor

By Michael M. O'Donnell
Deputy Auditor

(Seal)

