

Description

A Tract of land in the SW $\frac{1}{4}$ of the SE $\frac{1}{4}$ of section 20-T3N-R10E-W4, particularly described as follows.

Beginning at the intersection of the center line of the Cooks Underwood road with the east line of the SW $\frac{1}{4}$ of the SE $\frac{1}{4}$ of said section, said point being from the SW corner of section 20 north 810.1 ft and east 126.72 ft; thence along the center line 506.31 W, 69.23 ft; thence 573.06 W, 223.14 ft to a point in the center of said road which is the initial point of described plot and is marked by an iron pipe driven thru the oiled surface; thence S 10° 51' W, 102.0 ft; thence S 21° 43' E, 681.1 ft to the south line of said section; thence west along its south line 791.77 ft; thence N 14° 43' W, 304.66 ft to the center of the Cooks U. road; thence along said center line N 36° 29' E, 21.36 ft; thence N 73° 38' E, 576.46 ft to the initial point. Except county road.

Dedication

know all, man by these presents that the undersigned owners of the land hereby plotted declare this plot and dedicate to the use of the public for ever all roads as shown. In witness whereof we have hereunto set our hands and seals this 12 day of October 1966

Reservations

An service, installation or construction charges for sewer, water, or electricity are not covered by this plot.

Acknowledgement

State of Washington ss.

County of Klickitat

This is to certify that on the day of 1966, before me, the undersigned notary public in and for the state of Washington duly commissioned and sworn personally appeared

Lyle W. Terndrup and Elene A. Terndrup

to me known to be the individuals described in and who executed the foregoing instrument and acknowledged to me that signed the same as their free and voluntary act and for the uses and purposes mentioned therein.

Notary Public in and for the State of Washington residing at Bingen, Washington

Engineers Certificate

I hereby certify that the plot "Scenic Heights No. 1" is based upon an actual survey and the distance, bearing and courses of bearings are shown thereon to the center's set and lot corners staked

Clark H. Eldridge Registered Land Surveyor

Treasurer's Certificate

I, Mildred O'Donnell, Treasurer of Skamania County, Washington hereby certify that all taxes on the above property are fully paid, including the year 1966

Mildred O'Donnell Skamania County Treasurer

Approvals

Approved by Paul H. Blum this 12 day of October, 1966

County Engineer



Approved by the Board of County Commissioners this 12 day of Oct. 1966

Paul H. Blum Chairman

SCENIC HEIGHTS NO. 1.

A PLAT OF A PORTION OF THE SW $\frac{1}{4}$ OF THE SE $\frac{1}{4}$ OF SECTION 20-T3N-R10E-W4

SCALE: 1"=50'

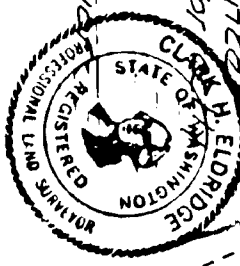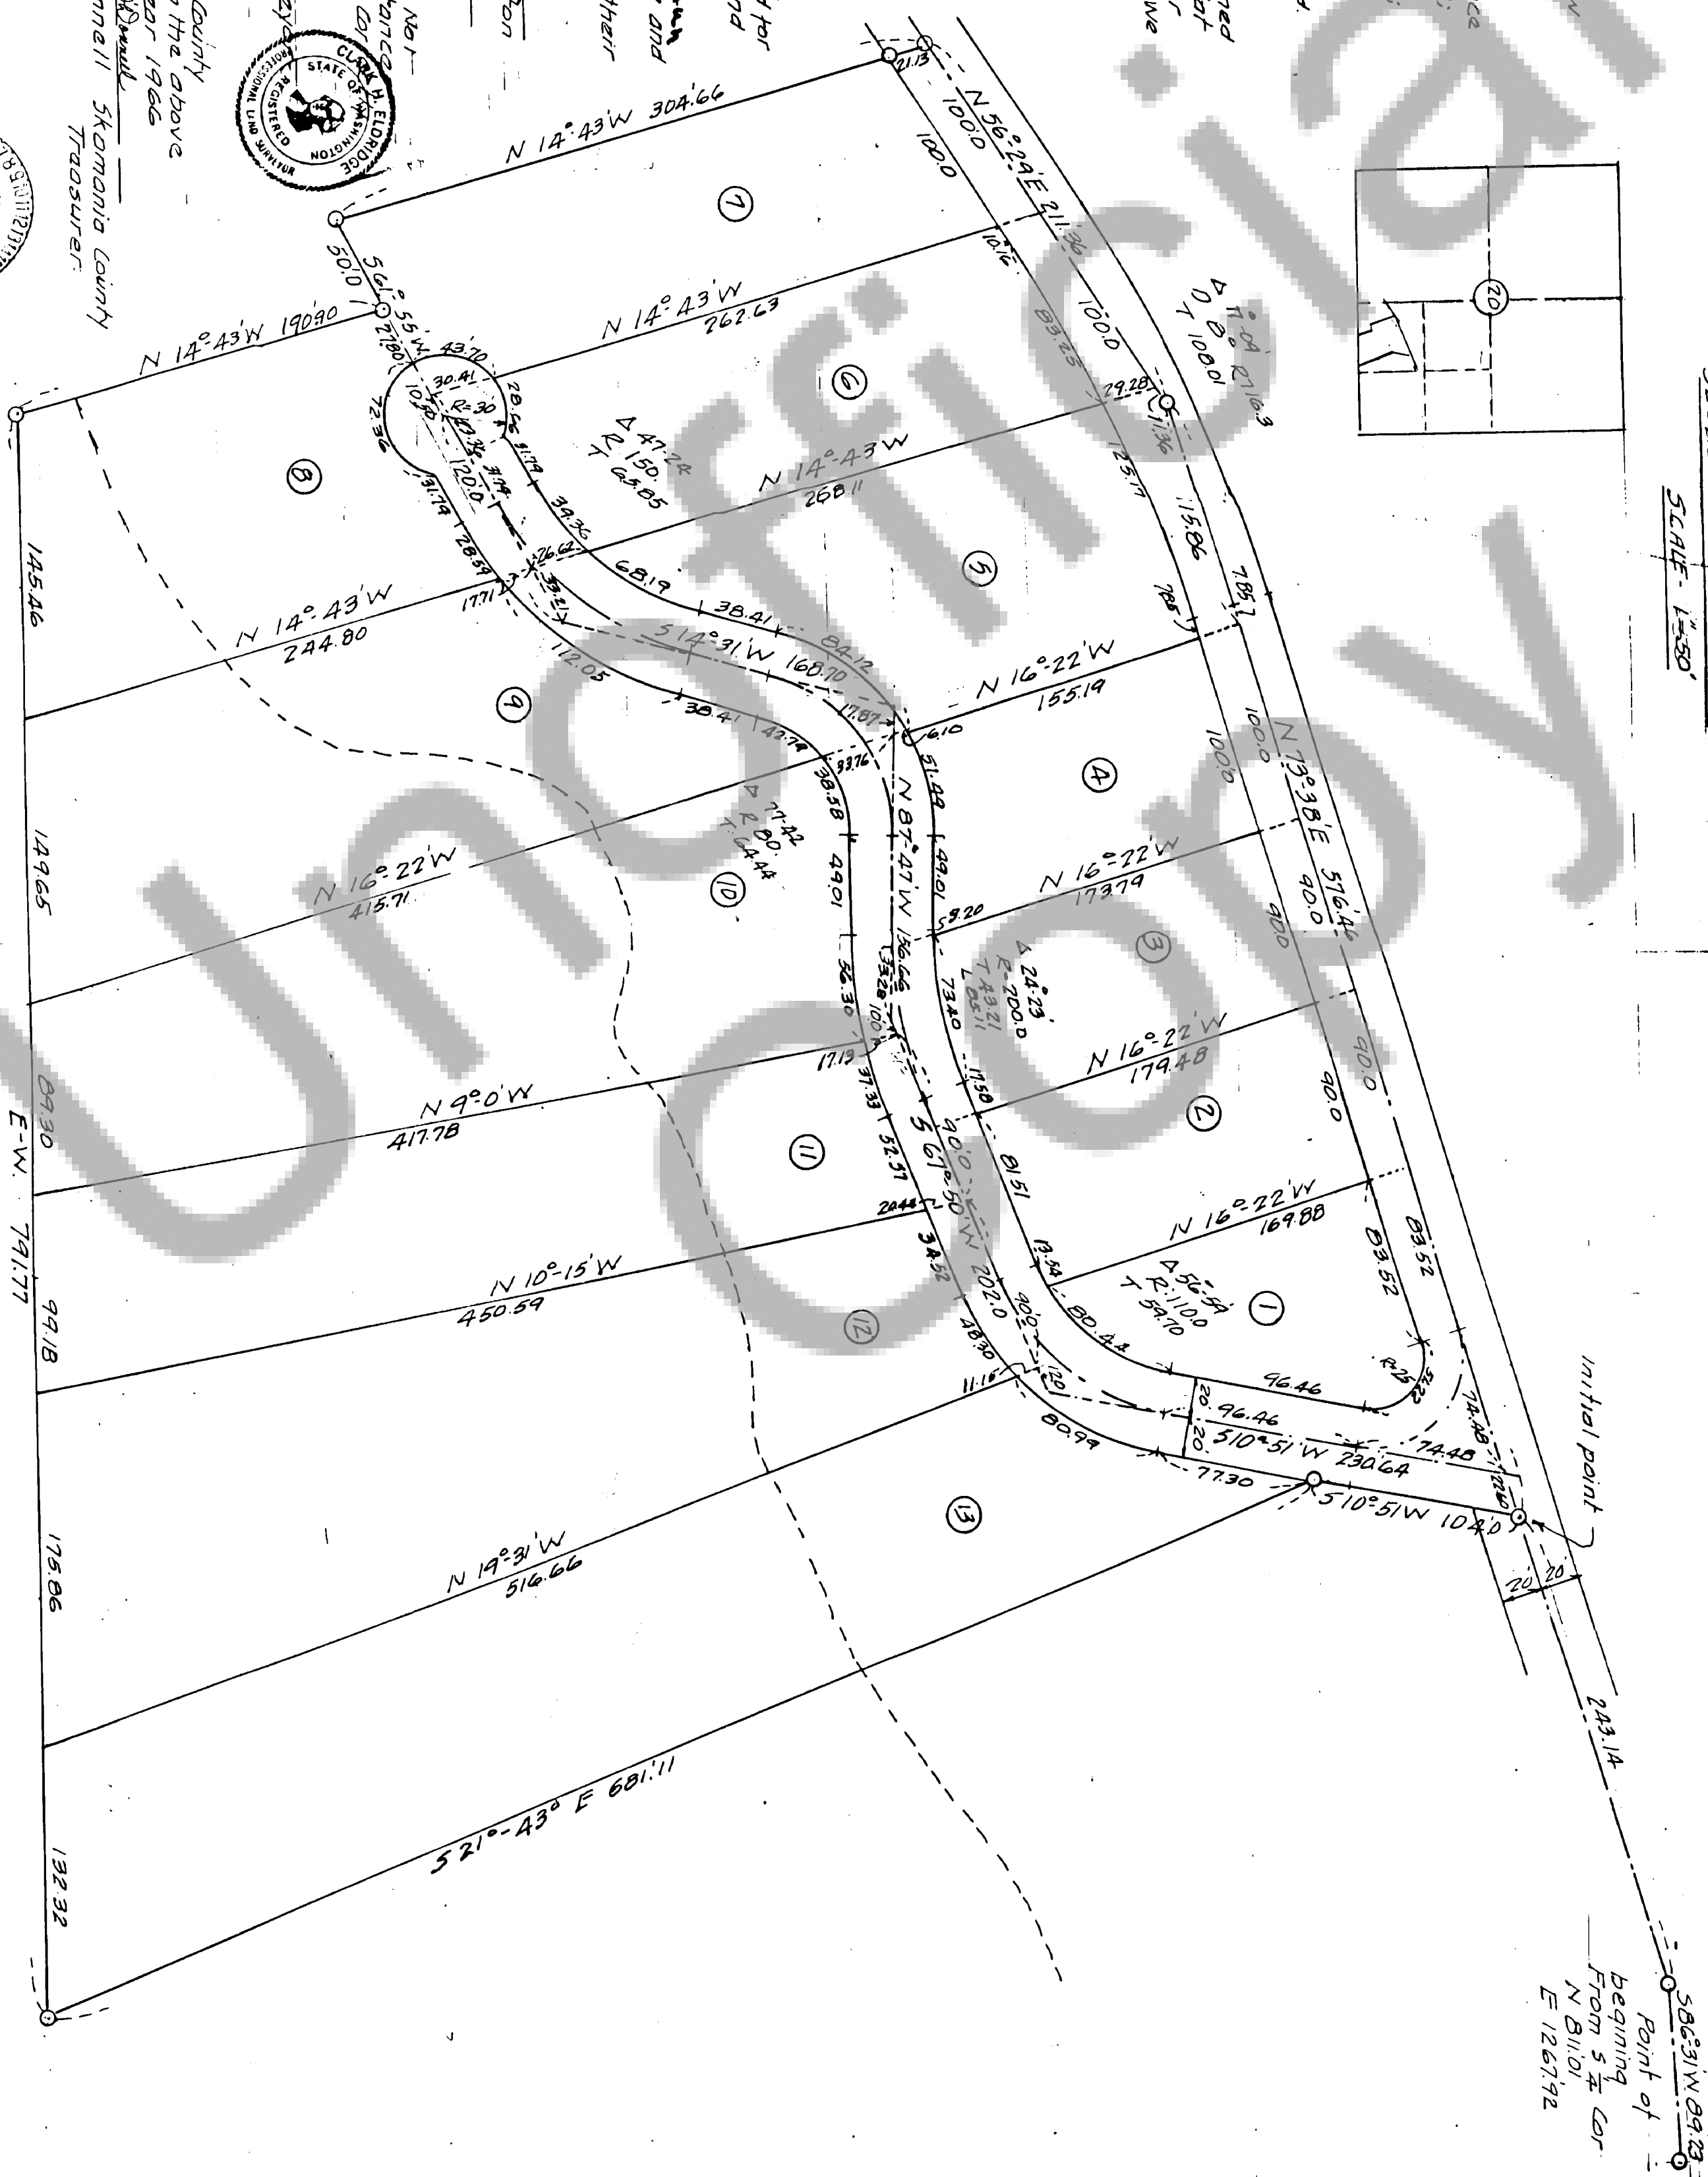

Attest:

Paul H. Blum County Auditor
and clerk of County Commissioners.

Filed for record at request of Paul H. Blum on the 19 day of Oct. 1966 at 4:00 minutes past 1 o'clock in Volume 8 of Plats page 133 records of Skamania County

County Auditor