


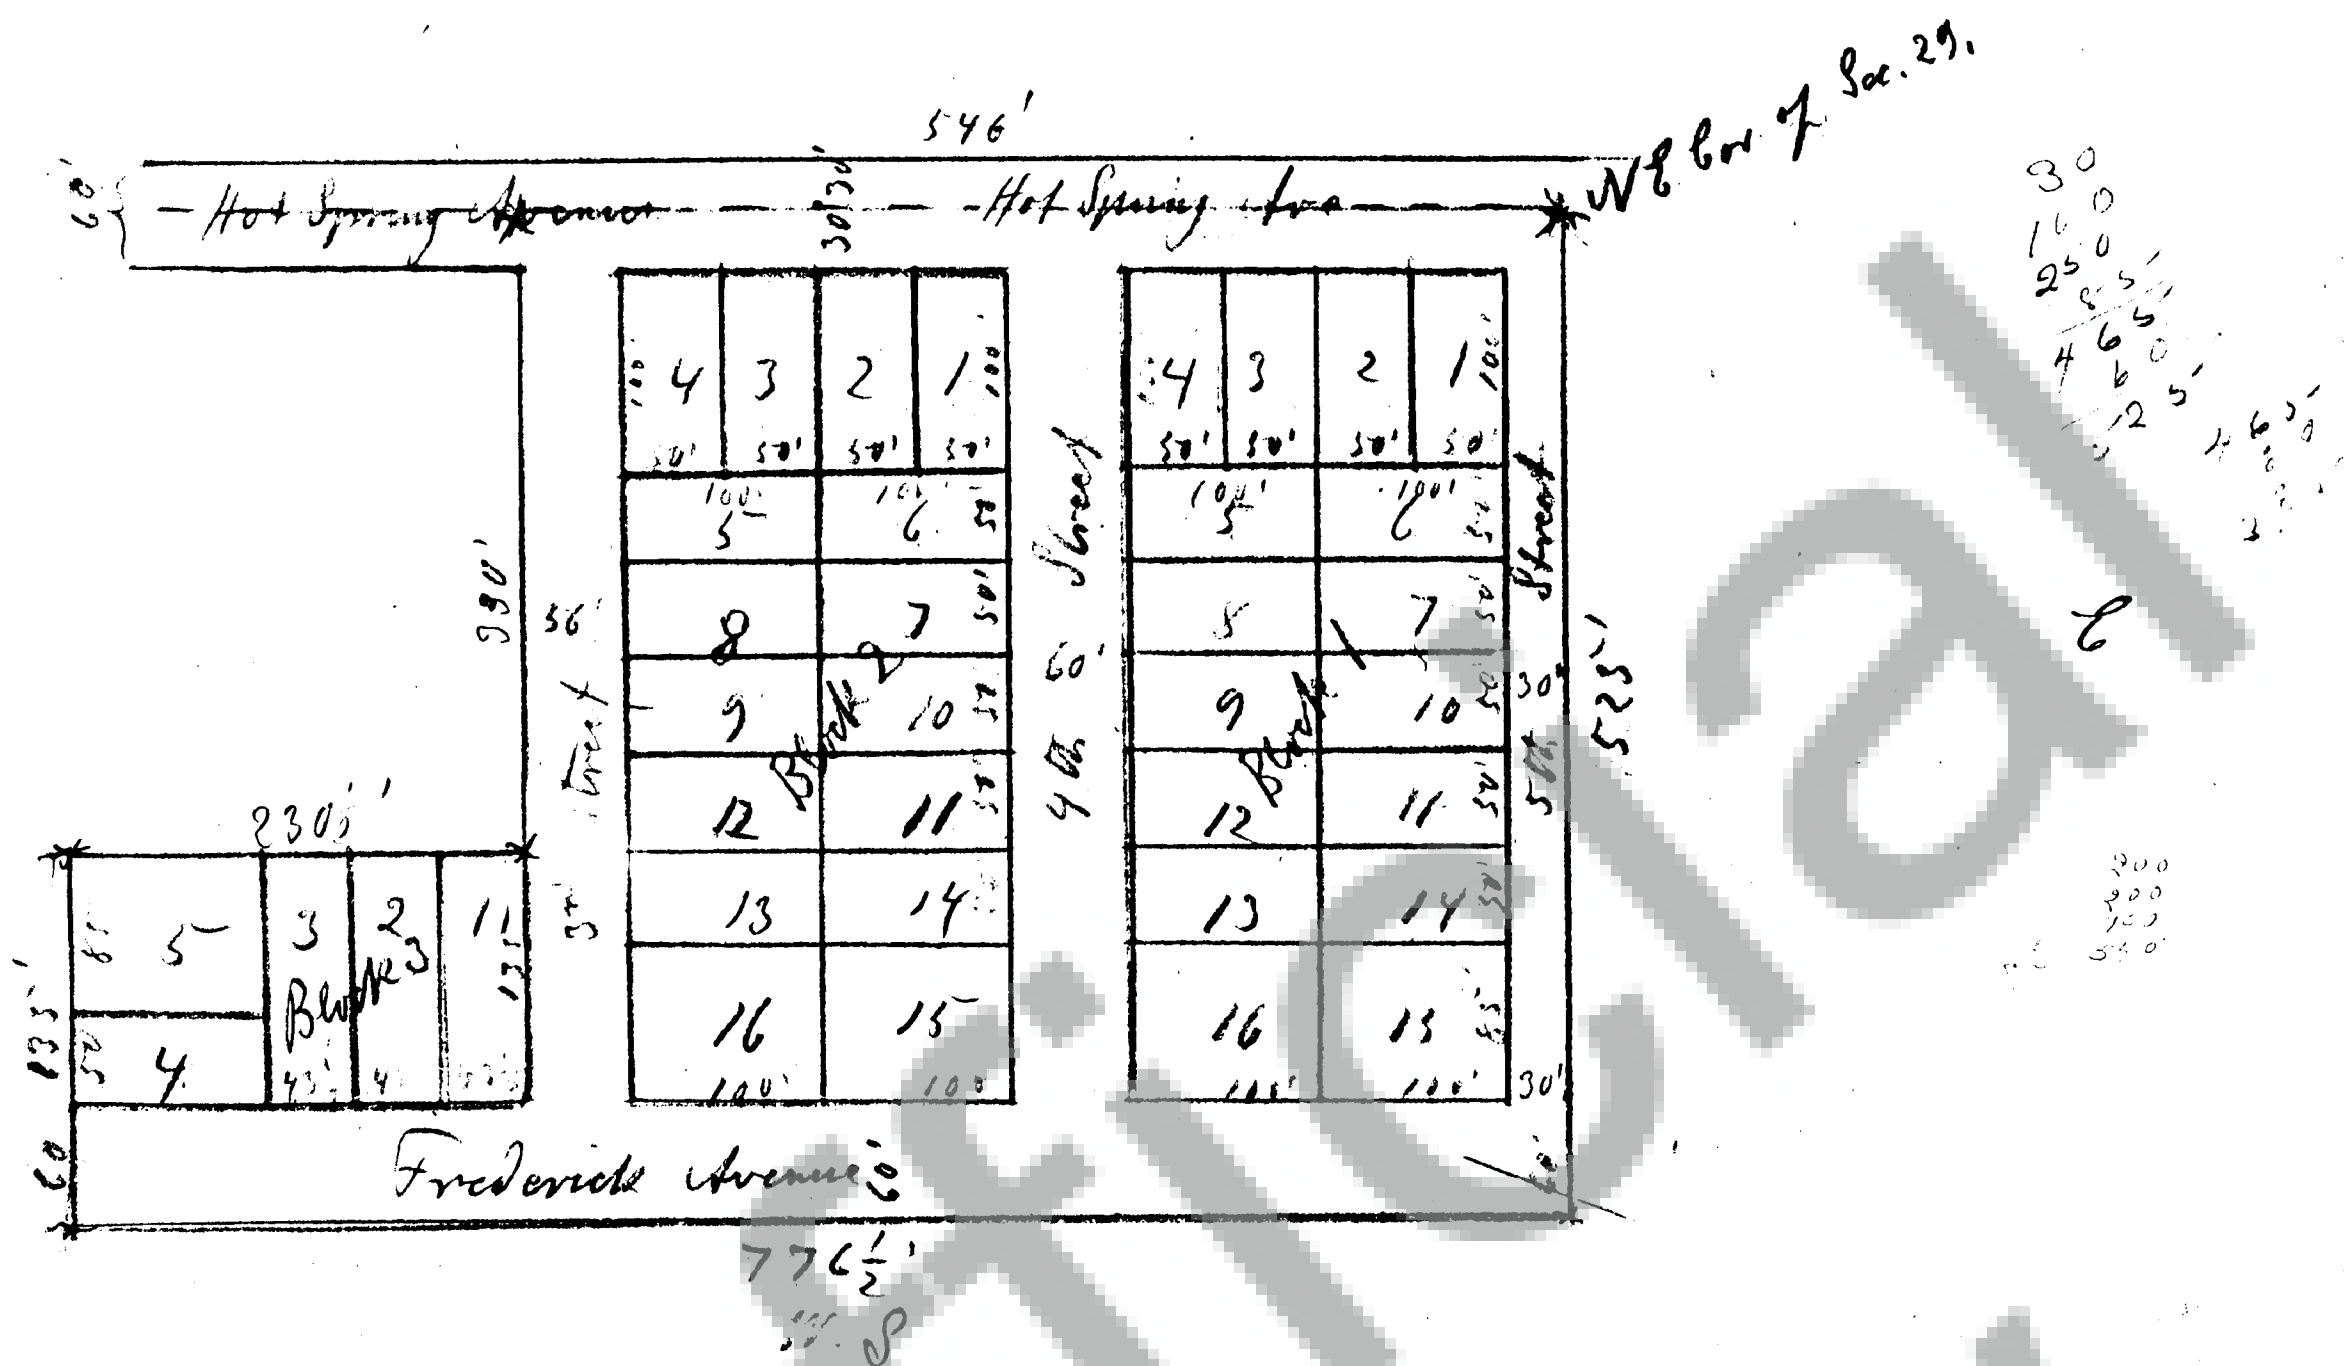

Part of N 8 1/4 of N 8 1/4 of Sec. 29 Tps 3 N. R. 8 E. W. M.

Field Notes:

Beginning at N 8 Cor. of Sec. 29 Tps 3 N. R. 8 E. W. M.
 Thence South along section line 525 ft
 Thence West 776 1/2 ft
 Thence North 195 ft
 Thence East 230 1/2 ft
 Thence North 330 ft
 Thence East 546 ft to place of beginning

Approved: John Skarr
 Emma Willard } br. commissioners
 E. H. Orndorff

Attest: A Pleischbauer,
 Clerk of Board

Dated & approved July 6th 1909

Seal of br. commissioners

Filed for record by F. Estabrook July 10 1909 at 1. P. M.
 A. Pleischbauer Co. printers

Estabrook Addition

Town of Carson

Dedication.

Know all men by these Presents that we, Fred Estabrook and Nellie Estabrook his wife, being the owners in fee simple of the tract of land described in the above notes of Survey, have laid out the said tract of land into blocks, lots and streets as an addition to the original Town of Carson, State of Washington, to be known as Estabrook's Addition to Town of Carson. The edges of the blocks, lots and streets to be the same as marked on the plat attached hereto, and we hereby dedicate the streets of said addition as shown by said plat to the use of the Public forever.

Witness our hands and seals this 6th day of July 1909

Witness:

A. Pleischbauer
 Wm. Goepfel

Fred Estabrook (Seal)
 Nellie Estabrook (Seal)

State of Washington }
 County of Thurston } I the undersigned authority do hereby certify, that on this 6th day of July 1909, personally appeared before me Fred Estabrook and Nellie Estabrook, his wife, to me known to be the individuals described in and who executed the within instrument, and acknowledged that they signed and sealed the same as their free and voluntary act and deed for the uses and purposes therein expressed.
 Attest: A. Pleischbauer
 Clerk of Board

Seal of Supp. Clerk

Witness my hand and official seal this 6th day of July 1909