


HOOD-LAND-COMPANY ORCHARD TRACTS

Situated in Sec. 8 T3N R10E

Surveyed by J.W. Mohr, The Dallas Ore.

Scale 10 chs = 1 inch

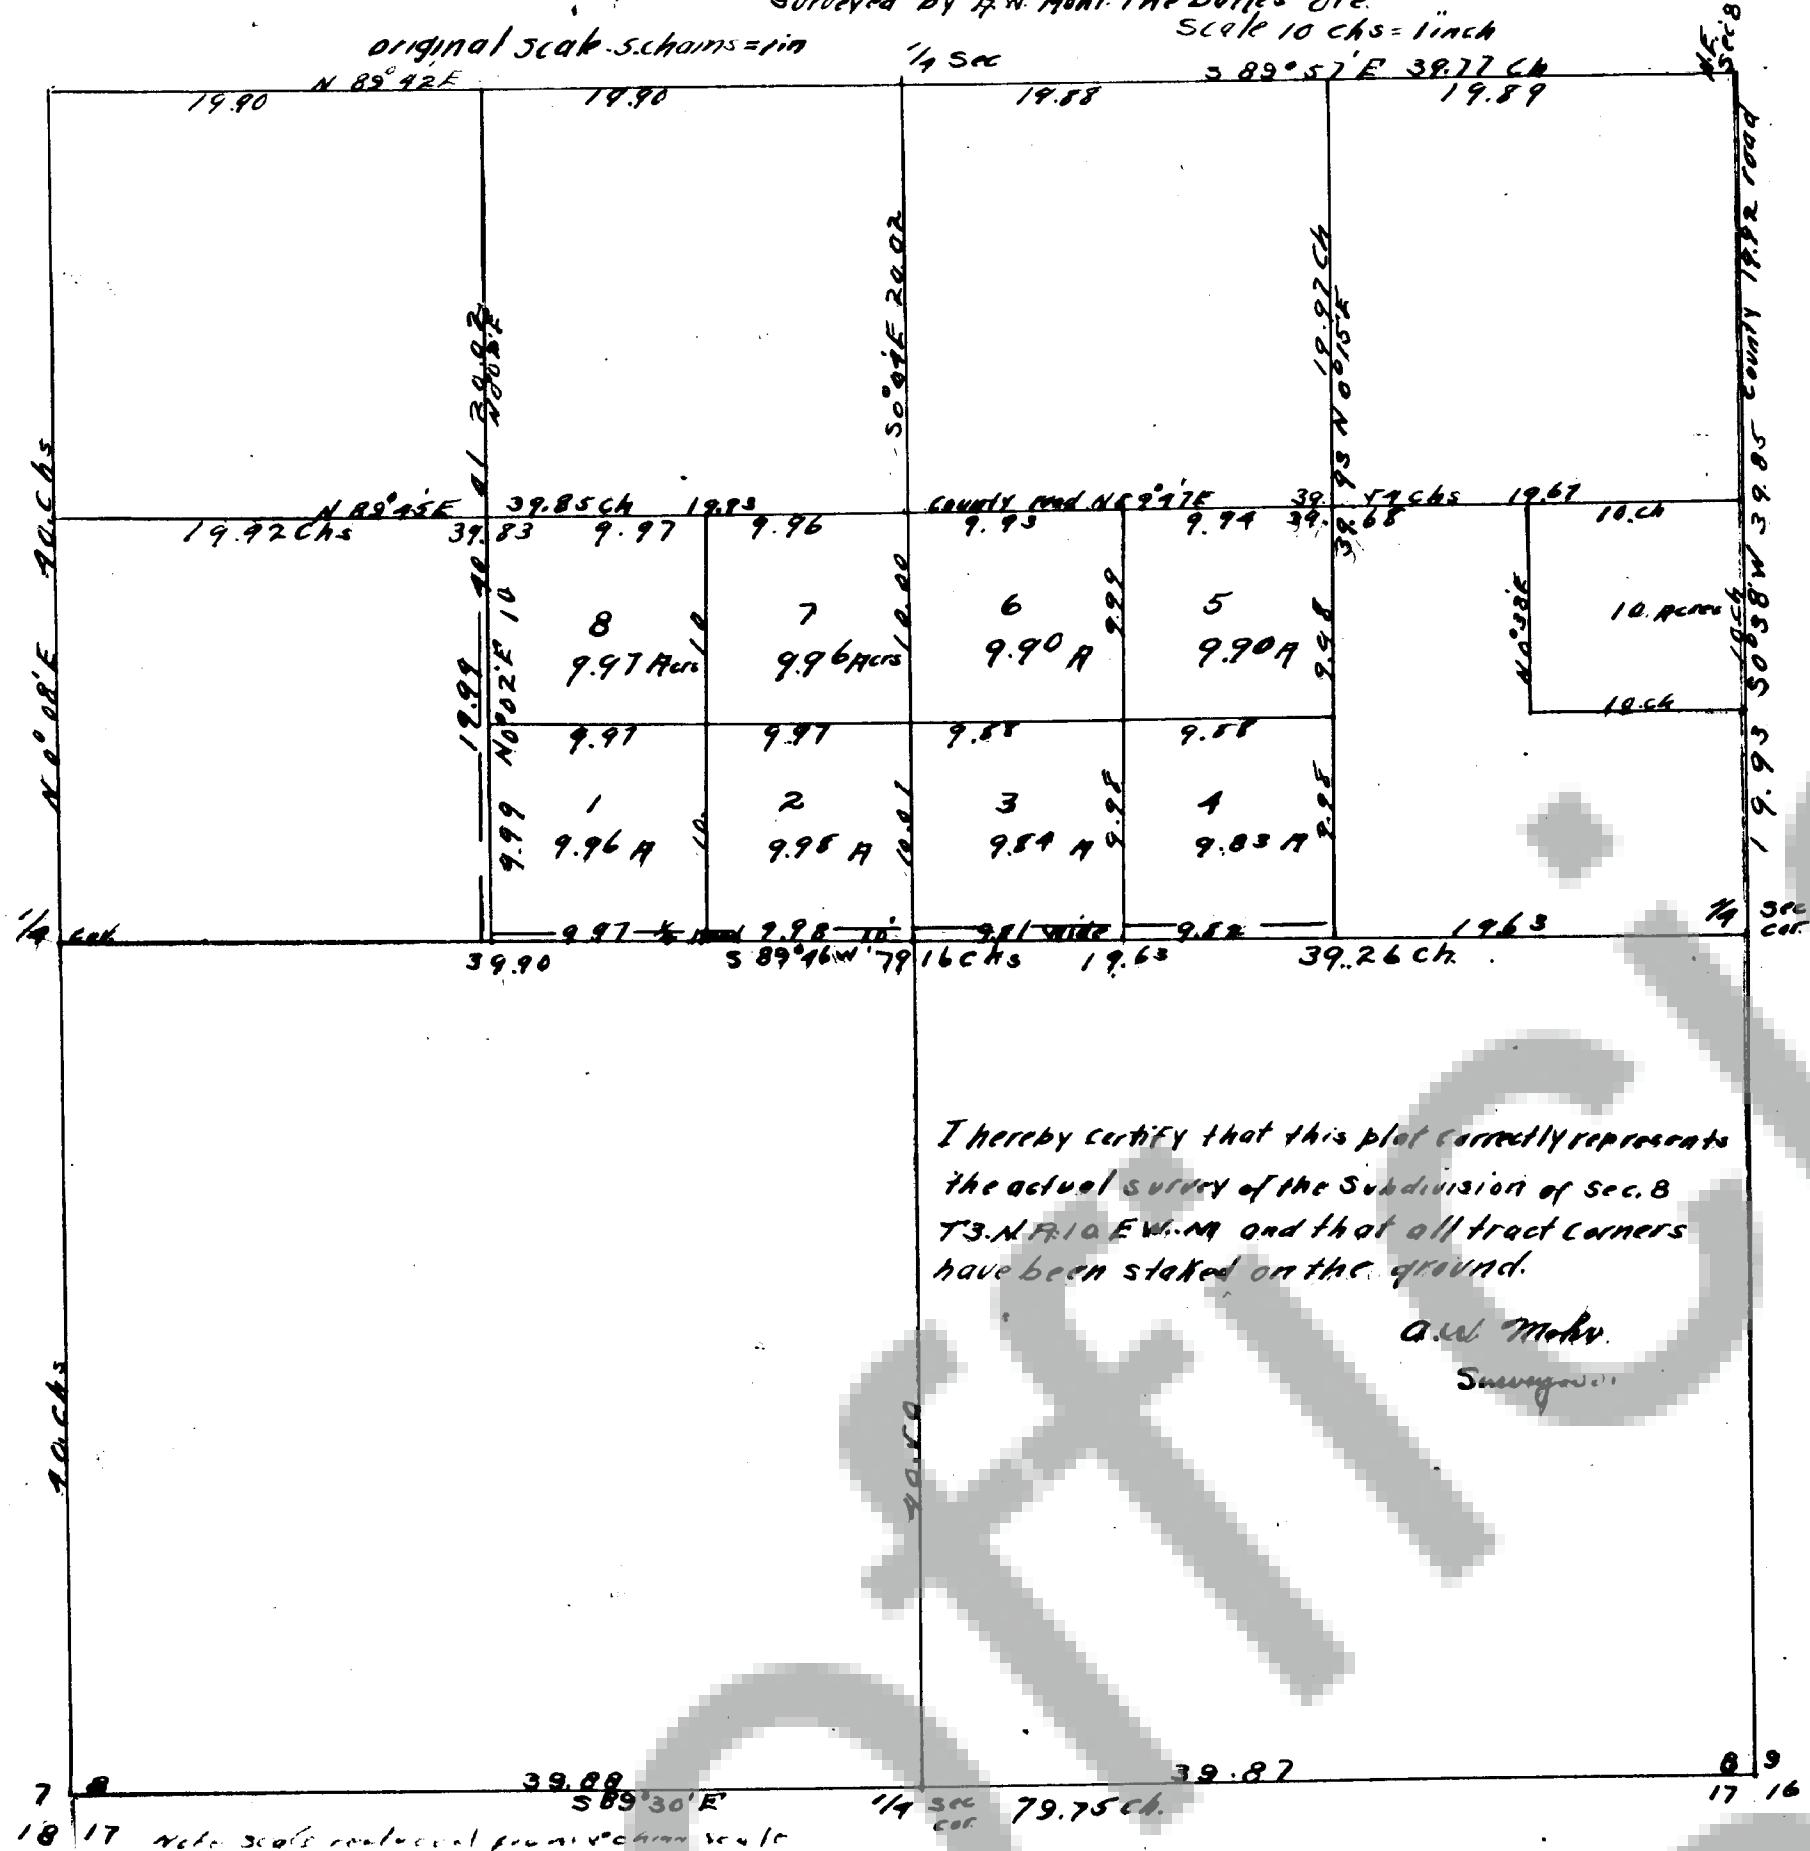

Survey of North Half of Section Eight (8) Township Three (3) North Range Ten (10) East, W.M.

Begin at stone corner to Sections 4, 5, 6, 7, 8, 9, T3N R10E, original government bearing trees standing run S 8° 38' W on true line and at 39.85 chs to 1/4 corner between Sections 8 and 9. Set post from the original government bearing trees. Retrace this line and at 18.53 set dogwood post 4' x 3 1/2' for 1/16 corner from which a fir 20 inches diameter bears N 38° 45' E 86 links scribed 1/16 S.B.T. Thence S 89° 45' W on a true line 19.63 post for 1/16 section corner. Set fir stake 3 x 3 x 36 inches, from which a fir 10 inches diameter bears N 87° 12' E 37 1/2 links. Thence S 89° 45' W on a true line 19.63 to center of 1/4 section corner. 39.85 chs to 1/4 corner. 58.22 1/16 section corner post. 79.76 1/16 section corner between Sections 7 and 8, which is a fir post 3 x 3 x 36 inches, from which a fir 16 inches diameter bears S 18° 25' E 2.16 chains. Scribed 1/16 S.B.T. West Boundary of Section 8. From the Southwest corner of Section 8, which I re-establish from the one remaining government bearing tree. I set a dogwood post 3 x 3 x 32 inches from which a fir 9 inches diameter bears S 9° 16' East 26 links scribed X.B.T. Thence N 0° 08' East and at 90.00 chains set post 1/4 tip post 3 x 3 x 24 inches, from which a fir 16 inches diameter bears S 18° 25' E 2.16 chains. Scribed 1/16 S.B.T. 60.00 chains set fir post 4 x 4 x 30 inches for 1/16 section corner, from which a fir 12 inches diameter bears S 63° E 33 links. Scribed 1/16 B.T. 80.00 chains set maple post 3 x 3 x 36 inches for corner to Sections 5, 6, 7, 8, from which a maple 6 inches diameter bears N 30° 08' E 93 links. Scribed X.B.T. This corner was set by running intersecting from the 1/4 corner between Sections 8 and 9 to 1/4 corner between 6 and 7, and from the corner to sections 7, 8, 17 and 18 to 1/4 corner between Sections 5 and 6. North Boundary Section 8. From corner to Sections 5, 6, 7, and 8 I run N 89° 42' East at 19.90 chains, set 1/16 section corner, dogwood stake 3 1/2 x 3 1/2 x 36 inches, from which a white fir 8 inches diameter bears S 8° 30' E 10 1/2 links. 39.80 chains to the 1/4 section old government corner, both bearing trees standing. Thence S 89° 57' East on a true line on N Boundary. 19.58 chains set stake marked 1/16 S, from which a dogwood 3 inches diameter bears S 89° 57' E 23 1/2 links, blazed and scribed 1/16 S.B.T. 39.77 chains to corner Sections 4, 5, 8, and 9. South Boundary Section 8. From Southwest corner of Section 8 run S 85° 30' East on a true line of 39.88 chains set stake for 1/4 section corner. 79.75 to original government corner to Sections 8 and 17. I run N 0° 4' E on a true line. 90.54 chains to center of Section 8 set fir post 4 x 4 x 30 inches, from which a hemlock 15 inches diameter bears S 82° W 16 links. A hemlock 12 inches diameter bears N 13° 10' E 32 links 59.96 chains 1/16 section corner set fir post 79.98 chains to 1/4 corner between Sections 5 and 8. Subdivision of the NE 1/4 Section 8. Begin at the 1/16 section corner in the East boundary of the Northeast 1/4 of Section 8. Thence S 89° 47' W on a true line 19.67 chains set stake for 1/16 section corner, from which a fir 20 inches diameter bears N 8° 53' W 21 links. 29.61 chains set stake for 1/16 section corner. 39.54 chains to 1/16 section corner in West boundary of NE 1/4 Section 8. From the 1/16 section corner in South boundary of NE 1/4 Section 8 run N 0° 15' E on a true line. 9.98 chains set post for 1/16 section corner 19.96 chains to 1/16 section corner in center of NE 1/4 Section 8. 39.93 chains to 1/16 section corner in North boundary NE 1/4 Section 8. Subdivision of NW 1/4 Section 8. Begin at 1/16 section corner in the East boundary of the NW 1/4 Section 8, and run S 89° 45' W at 9.96 chains set stake for 1/16 section corner. 19.93 chains set 1/16 section corner in center of NW 1/4 of Section 8. a willow stake 3 x 3 x 40 inches from which a fir 10 inches diameter bears N 17° 20' E 22 links. A fir 10 inches diameter bears S 69° E 64 links. 39.85 chains to 1/16 section corner in the West boundary of the Northwest quarter of Section 8. From the 1/16 section corner in the South boundary of the NW 1/4 of Section 8, I run N 0° 03' E on a true line. 9.99 chains set stake for 1/16 section corner. 19.99 chains to 1/16 section corner in center of NW 1/4 of Section 8. 40.01 chains to 1/16 section corner in North boundary of NW 1/4 Sec. 8.

I certify that the above notes are correct of the Survey of Section Eight (8), Township Three (3) North Range Ten (10) East W.M. Surveyed August 1911

J.W. Mohr, Surveyor The Dallas Ore.

Filed June 22, 1912

Attest: J.W. Mohr