
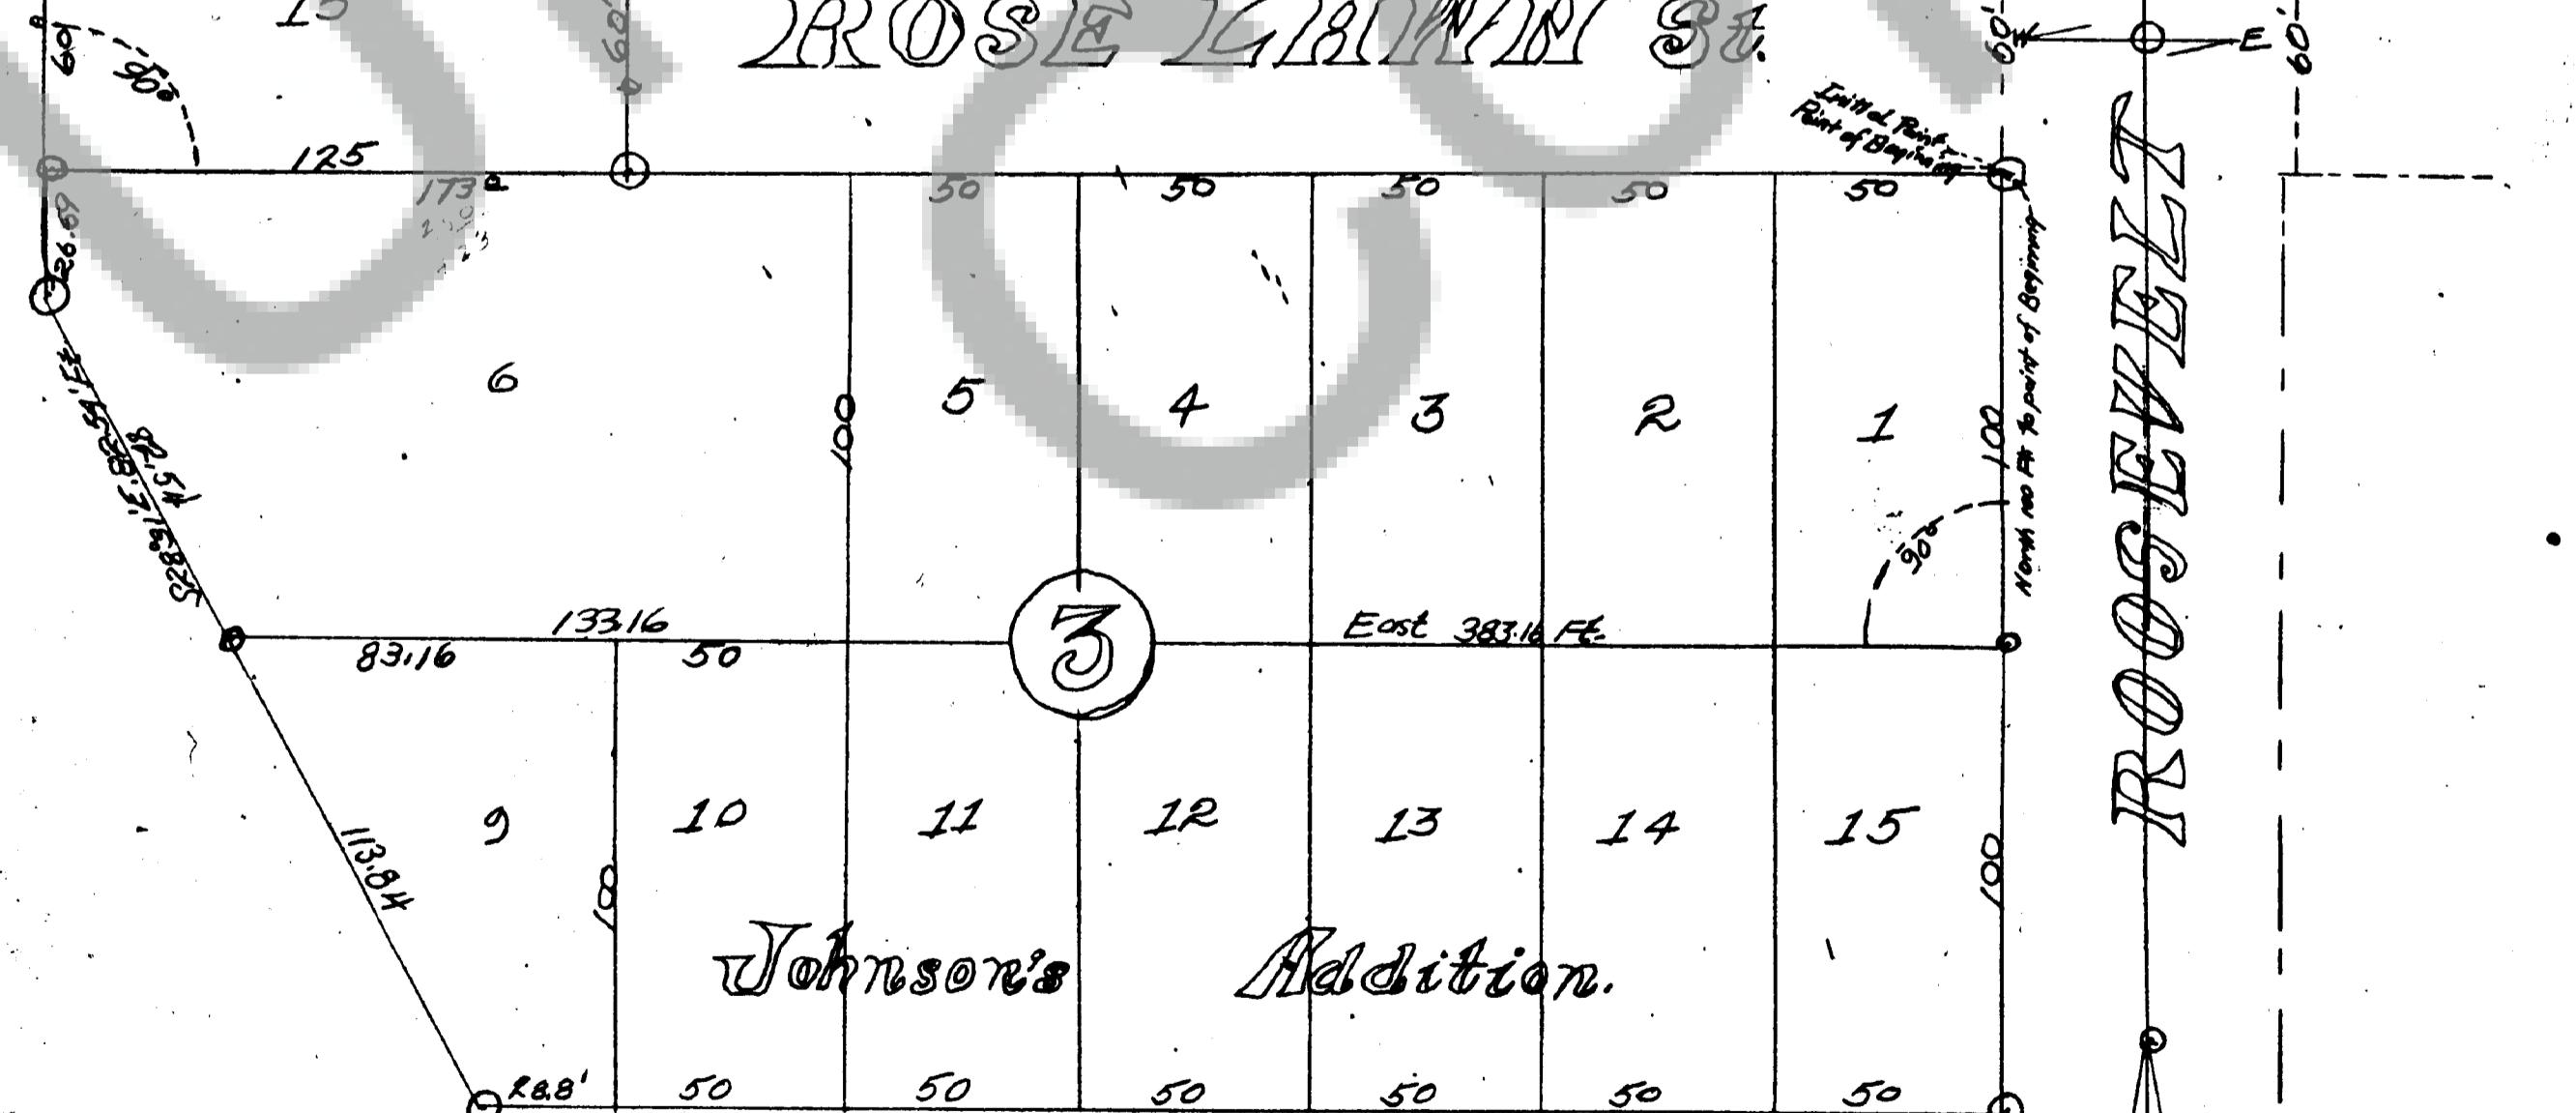


A

62

62

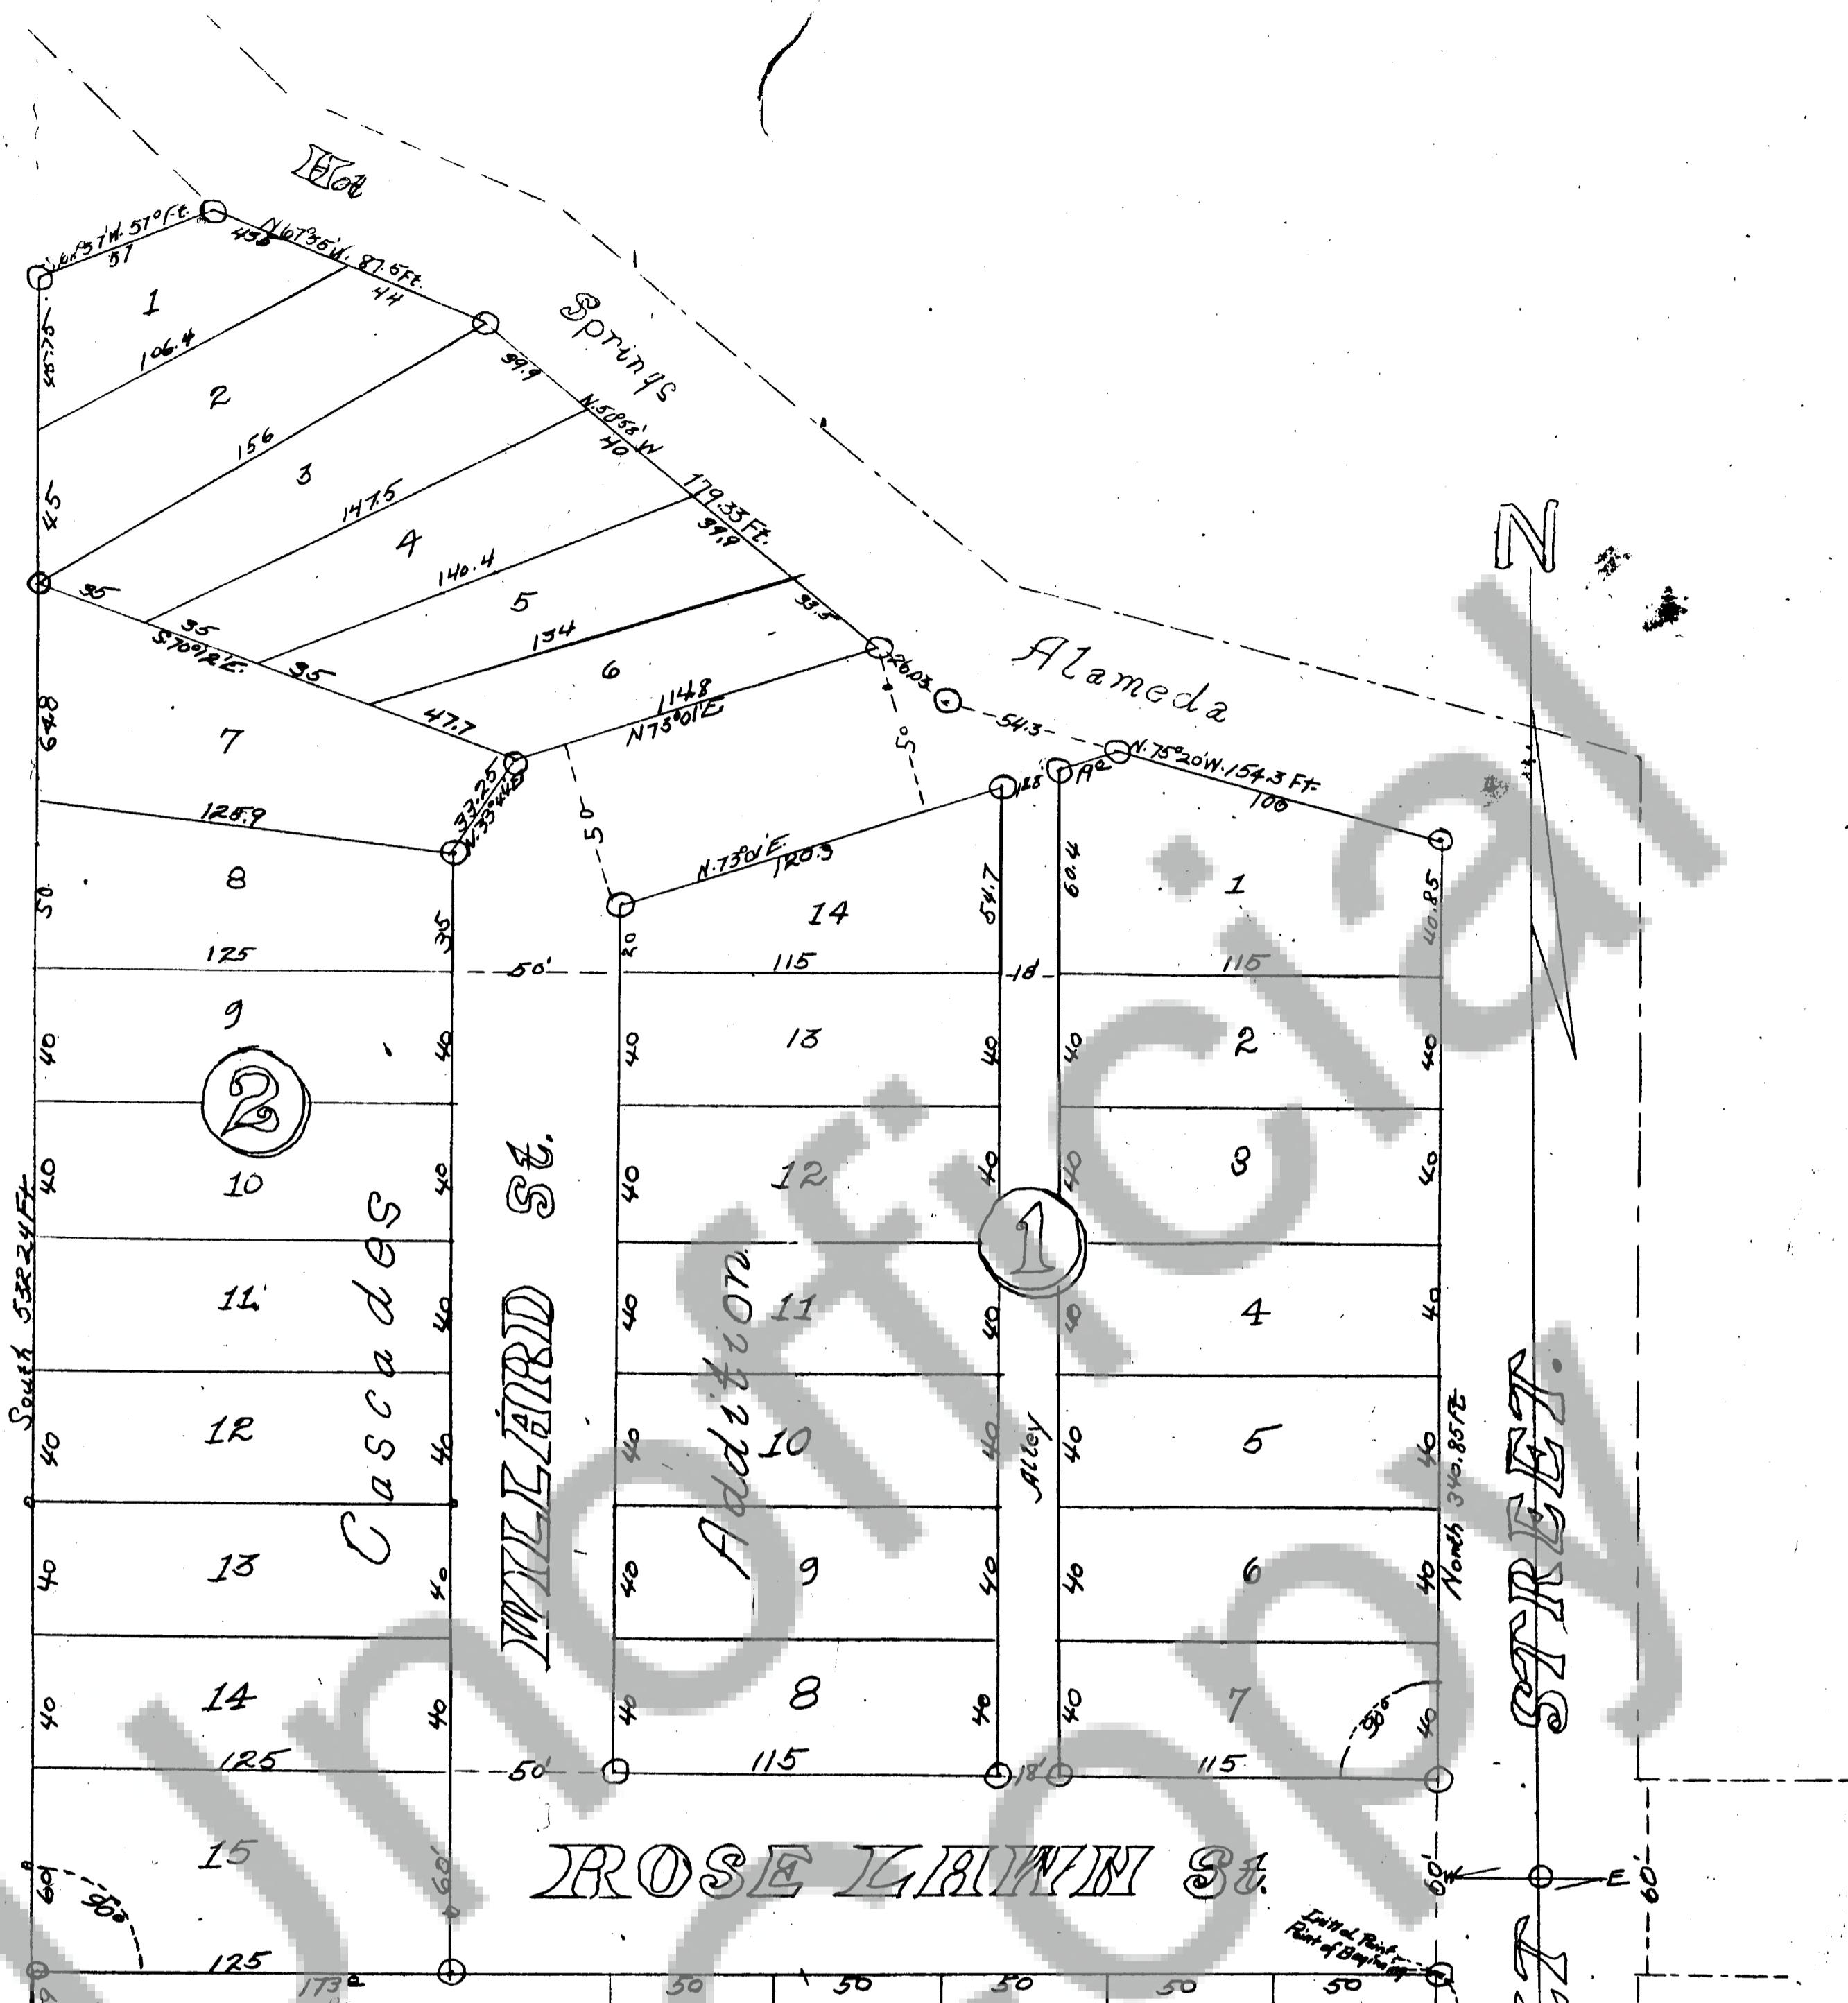

JEFFERSON St.

Plat & Description of Cascades & North Onehalf of Block #3 of Johnson's Add.

Beginning at the Initial point, on the North East corner of Block #3 of Johnson's Addition to the town of Stevenson, Washington, the line bears North 0°00' W. 340.85 Ft. distance, Thence North 75°20' West 154.3 Ft., Thence North 50°58' West 179.33 Ft., Thence North 67°55' West 87.6 Ft., Thence South 68°57' West 57.2 Ft., Thence South 0°00' East 50.21 Ft., Thence South 28°31' East 82.54 Ft., Thence East 383.16 Ft., Thence North 100.2 Ft., to the point of beginning.

I hereby certify to this plat as being correct and a true return from the field as herein platted and described.

Scale 40 Ft. = One Inch.

Signed and approved by:

Councilmen signed below

M.B. Stevenson

E.P. Ash

J.M. Boyd

W.S. Young

E. Willard

R.W. French

Co. Commissioners signed above.

Alex McKeeghan -

Attest: H. Swisher

Thos. C. Avary

(Seal) Clerk

Mayor of Stevenson, Wash.

Attest: J.B. Gray
clerk

Lloyd L. Knight, C.E.
Lloyd L. Joyce, Surveyor Civil Eng'g.

Approved by

J.F. Joyce,
City County Engineer.

May, 5, 1913.

Dedication:- Know all men by these presents that Maggie E. Hamilton and E.C. Hamilton, her husband, the fee simple owners of all the land in the streets and alleys and all public places in Cascades Addition and the North $\frac{1}{2}$ of block #3 in the Johnson Addition to the town of Stevenson, State of Washington, hereby plat and record said Addition in the lots, blocks, streets, alleys and public grounds as shown herein and in accordance herewith, and we do hereby grant, give and dedicate all the streets, alleys and public places shown on this plat of said addition unto the public use forever.

Sealed

In testimony whereof, we have hereunto set our hands and seals this 28th day of April, 1913. Signed and delivered in the presence of

G.O. Davis
E.E. Shields

Maggie E. Hamilton,
E.C. Hamilton



State of Washington } S.S. I, E.E. Shields, a notary public in and for the State of Washington, duly
County of Skamania } commissioned and sworn, do hereby certify that on this 28th day of April, 1913,
personally appeared before me, Maggie E. Hamilton and E.C. Hamilton, her husband, known to me to be
the persons who executed the foregoing dedication, and acknowledged to me that they signed and
sealed the same as their free and voluntary act and deed, for the uses and purposes
herein mentioned.

In witness whereof I have hereunto affixed my hand and seal the day and year first
mentioned, and written above.

E.E. Shields
Notary public in and for the State of Washington.
Residing in Stevenson, Washington.

Filed May 27-1913 at 11 A.M.

H. Swisher
Co Auditor

11975

6500
1266

NOTARIAL
SEAL

CLERK

6500
1266