


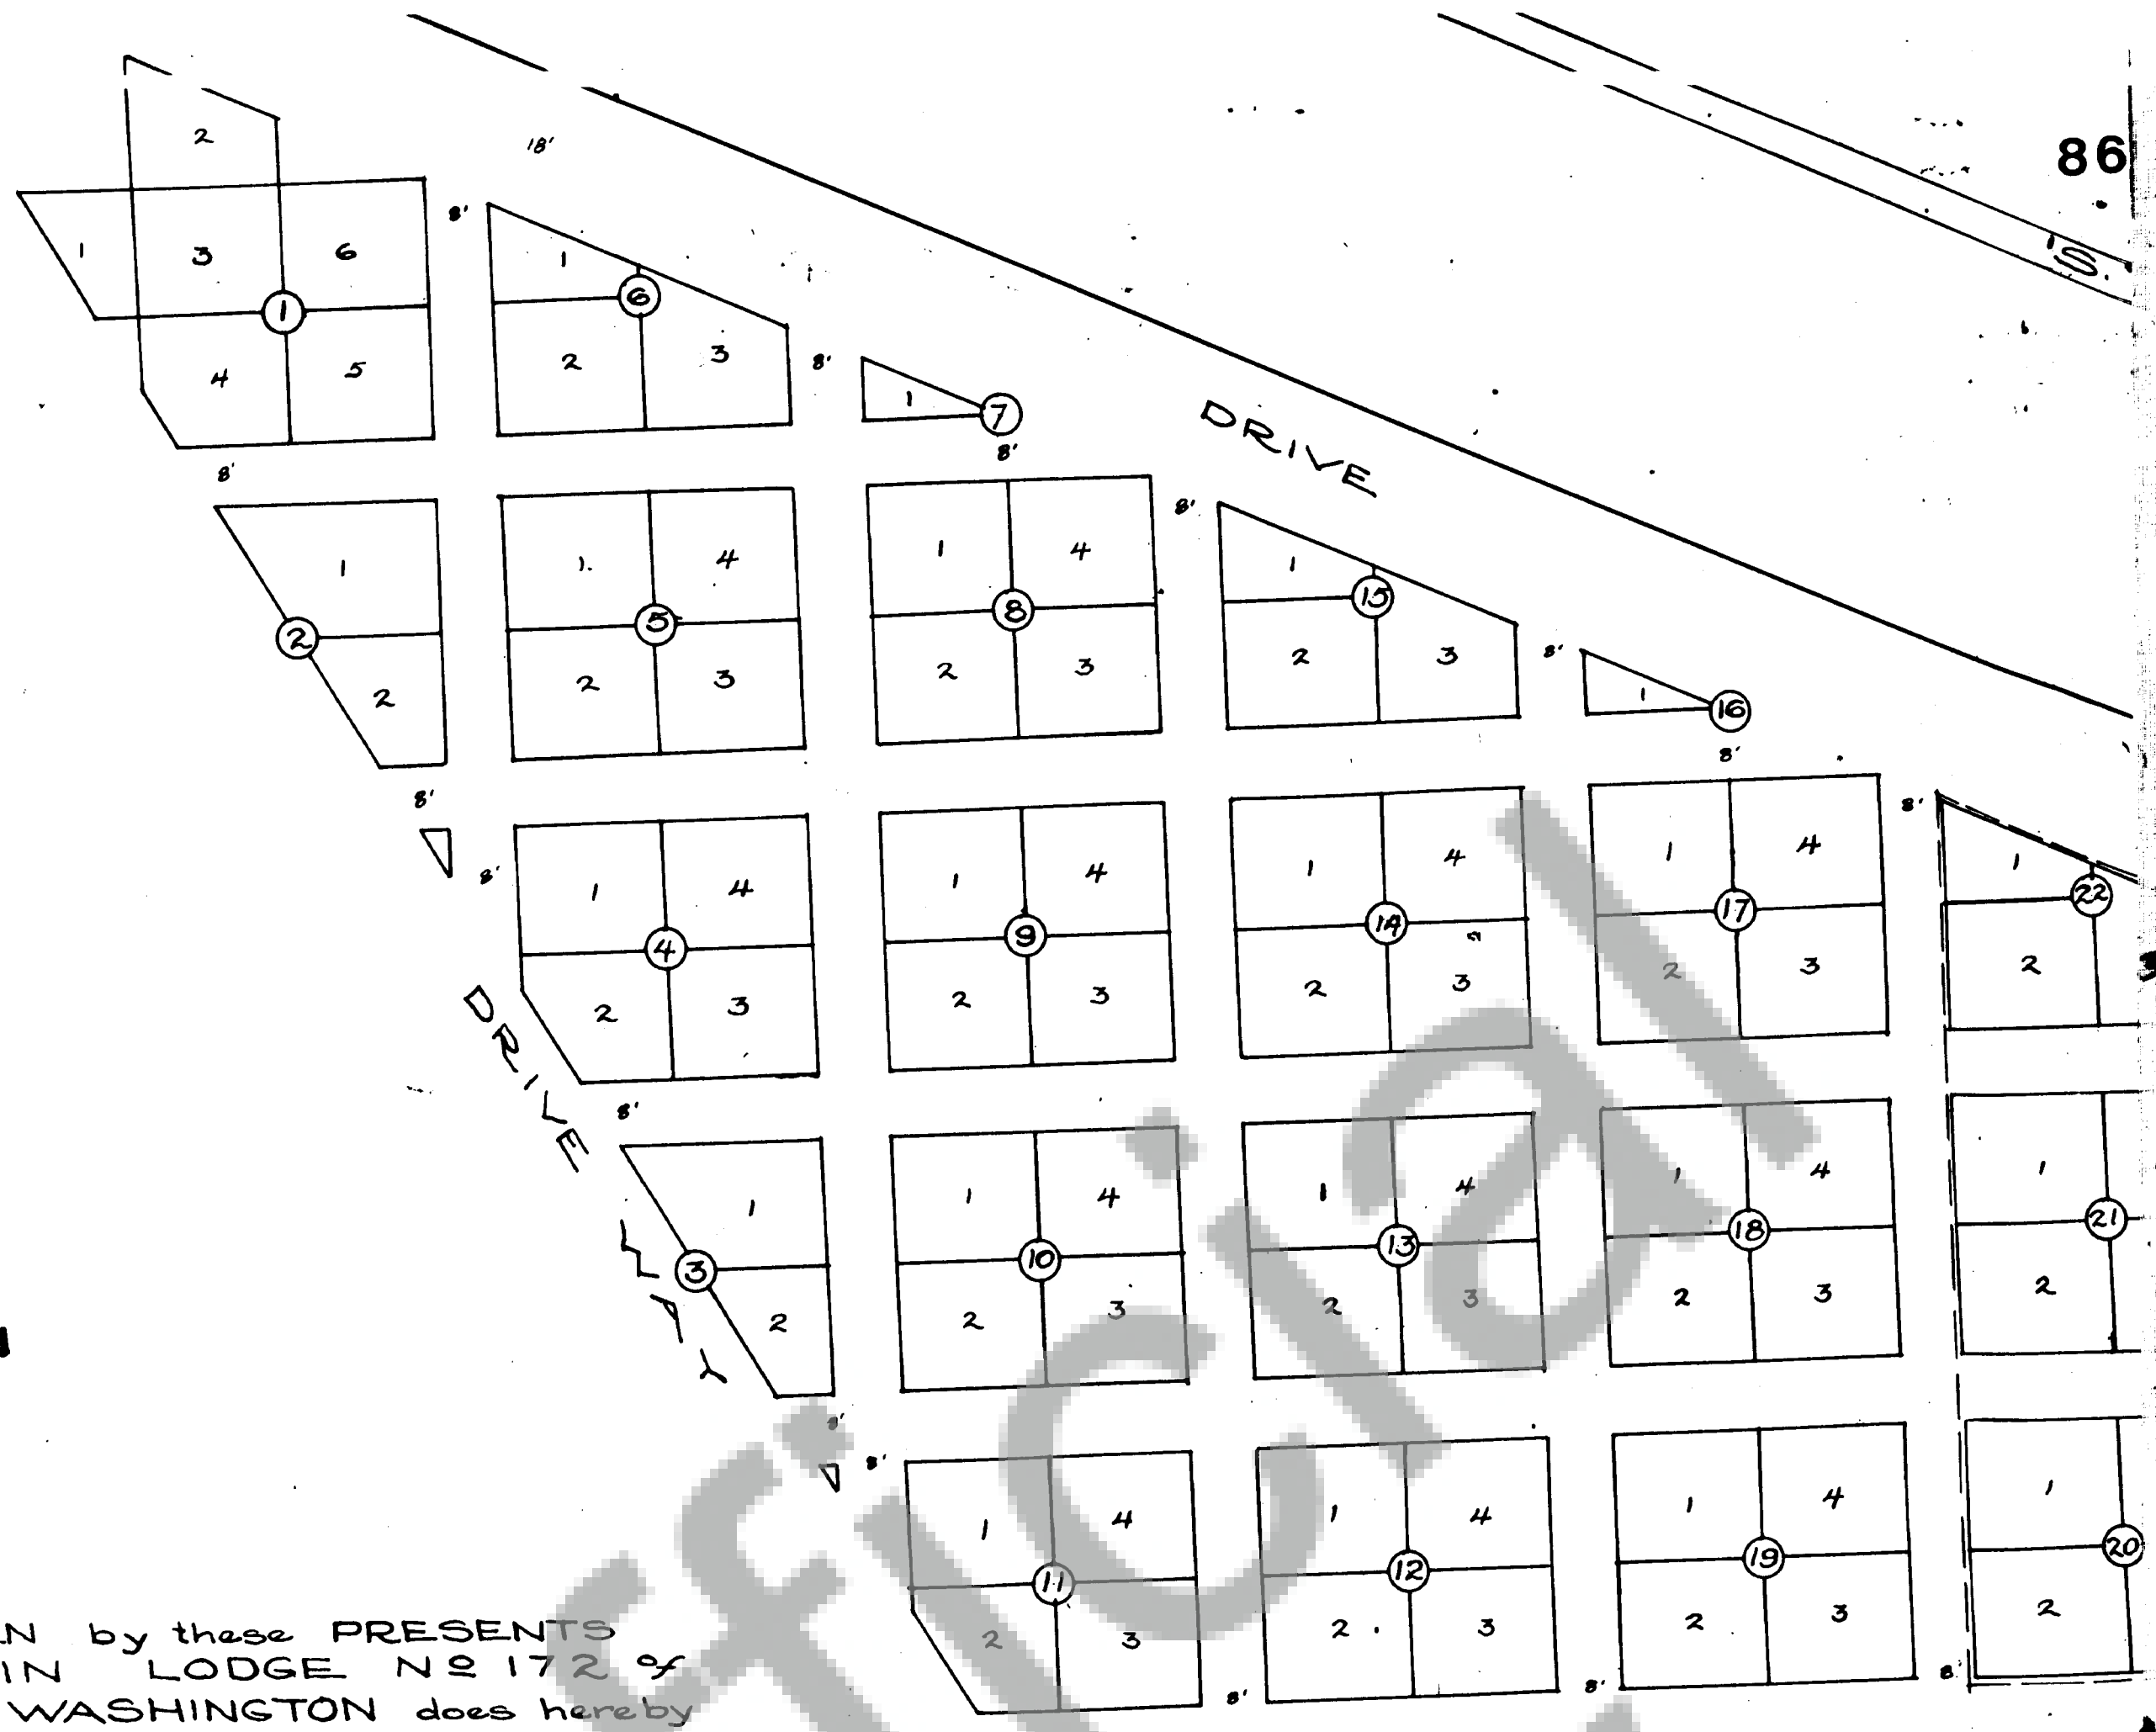


DEDICATION

KNOW ALL MEN by these PRESENTS that MOUNTAIN LODGE NO 172 of STEVENSON WASHINGTON does hereby certify that it is the owner of the real property included within the bounds of the above plat, that it has caused the said real property to be laid out into Lots and Blocks as shown on the above Plat, and does hereby DEDICATE the same as the I.O.O.F. CEMETARY.

MOUNTAIN LODGE NO 172
of STEVENSON WASHINGTON

by B.H. Erdman
Frank Wachter
John M. Fosse


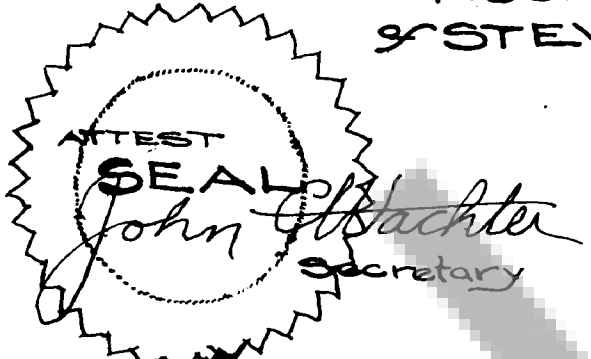


STATE of WASHINGTON } ss
COUNTY of SKAMANIA }

I, Raymond C. Sly, a Notary Public in and for the State of Washington do hereby certify that on this 20th day of October 1930 personally appeared before me G.H. Erdman, Frank A. Wachter, and John M. Fosse, some known to be the Trustees of the Corporation that executed the foregoing Dedication and acknowledged that they signed and sealed the same as the free and voluntary act and deed of said Corporation and on oath stated that they were authorized to execute the same on behalf of said Corporation, and that the Seal affixed is the Corporation Seal of said Corporation.

In testimony whereof I herewith set my Hand and affixed my Official Seal the day and year in this Certificate first above written.

Raymond C. Sly
Notary Public for Washington
residing at Stevenson therein

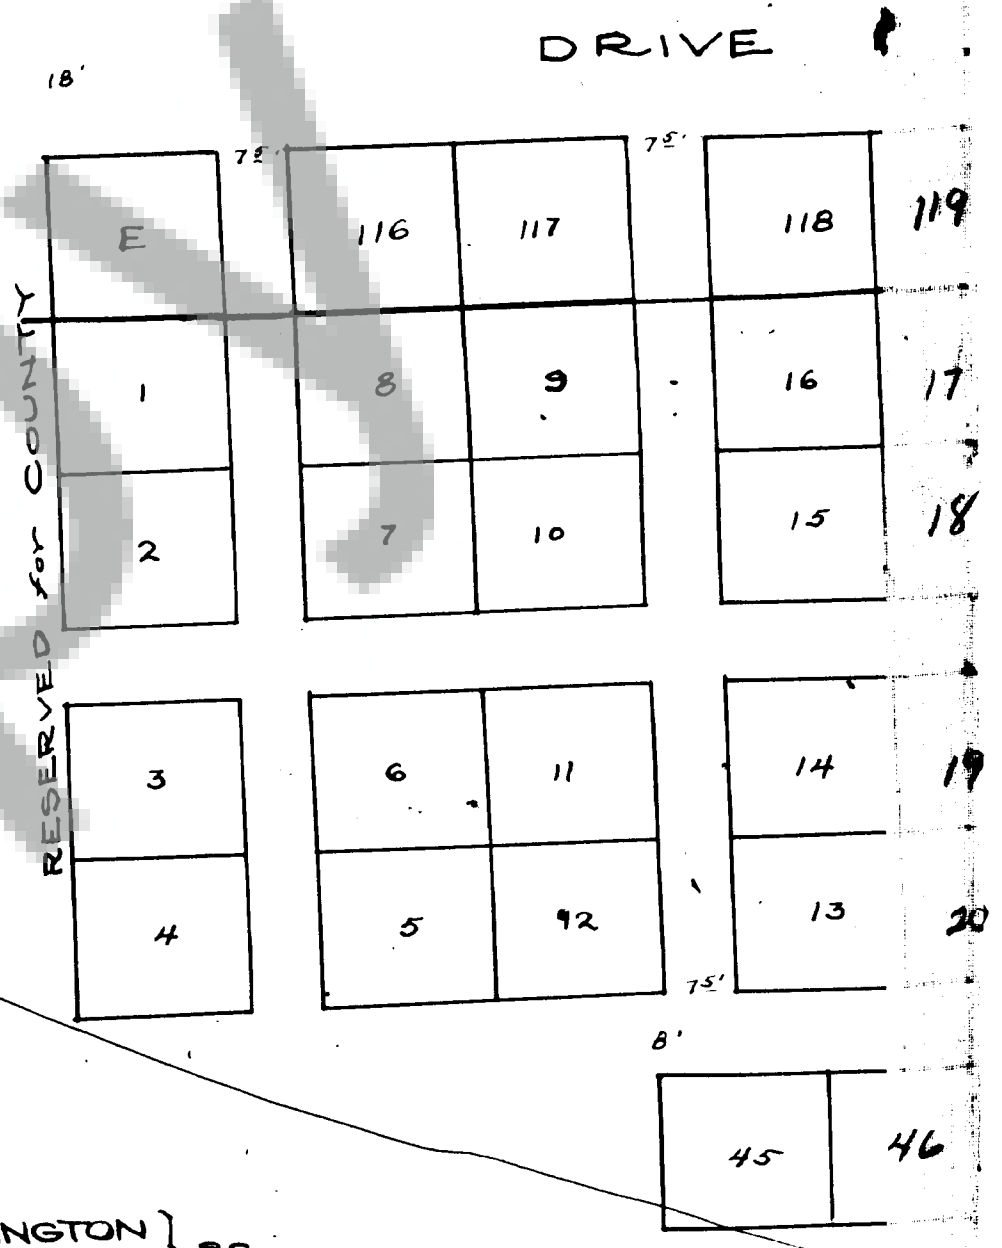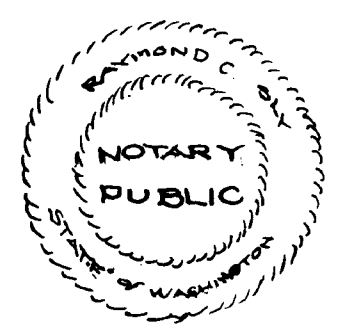

STATE of WASHINGTON } ss
COUNTY of SKAMANIA }

This is to certify that there are no taxes standing against the above mapped and described Cemetery Property in Skamania County.
Stevenson, Wash., Oct. 31, 1930

A.C. Sly
Treas. Skamania County

APPROVED by Board of County Commissioners this 5th day of November, 1930

J.R. Ziegler Chmn.
J.M. Hazard
W. Butler
Board of Co. Commrs.

STATE of WASHINGTON
COUNTY of SKAMANIA

Filed on this 8th day of Nov., 1930 at 11:30 o'clock AM.
G.C. Chesser Co. Auditor
Mabel Fosse Deputy.

MAP
I.O.O.F. CEMETARY
MOUNTAIN LODGE NO. 172

IN SE. 1/4 & SW. 1/4 SEC. 36, T. 3 N. R. 7 1/2 E. W. M.
SHOWING ORIGINAL TRACT & FIRST ADDITION
SURVEY BY CLARKE A. L. BARRE, C.E. NOV. 25, 1929
SCALE: 1 IN. = 20 FT. (NOTE: All full lots are 16 ft. x 16 ft.)

