

## PORTERFIELD &amp; ASSOCIATES

SURVEYS ... PLATS ... SUBDIVISIONS ... PRECISION ALIGNMENT OF EQUIPMENT

SURVEY OF SECTION LINE BETWEEN  
SECTIONS 25 and 26, T4N R9E, WM628 12TH STREET  
WASHDUGAL WASHINGTON 98671

The section line between Sections 25 and 26, T4N R9E, WM was requested to be defined because of an alleged logging overcut from the NE  $\frac{1}{4}$  of the NE  $\frac{1}{4}$  of Sec 26 into Sec 25.

The US Forestry Department, who made the request, found two old RT's that fitted for the NW Cor of Sec 26 since the original post was not found. The ties located the corner in the NE  $\frac{1}{4}$  of Sec 26. The "brook" mentioned by Jacob Richardson as being the chain from the corner in 1892. The discrepancy in the distance does not appear to be a straight line but a curve or a series of curves that were to be applied to the edge of the creek. His notes indicate the old approach to the corner. And, since the creek was situated in a meandering stream, it is possible that the corner was set in 1892, the location of the corner was not the same as the location of the creek.

Two RT's were found for the NW Cor of Sec 25 and 26. The RT's were found by the US Forestry Department. The US Forestry resources so the problem was one of establishing a straight line between the two section corners. The NE  $\frac{1}{4}$  Cor was to be established and the 1/16 Corner of it was to be set, also.

The first 7 courses were run by Wil Aho and Lel ParDook of P & A; the next 3, were by C. Forte Field of P & A and John Plesha and Jim of the USFS; the next 8, by C. Porterfield and Ralph Nelson of P & A and 2 brush cutters from Broughton Lumber Co; the balance was done by C. Porterfield and Ledy Oster and Herb Hamblen of USFS.

The field work was completed and the points were located by July 20, 1970, but extreme difficulty was encountered in the setting of the monuments: i.e. extreme fire danger, storms, and backing over 250 lbs of concrete and water for monuments. Poor mixtures of concrete and a cat building a road caused the 1/16 corner to be set 4 times.

Charles A. Forte Field March 18, 1971

STATE OF WASHINGTON } ss  
COUNTY OF SKAMANIA }

(HEREBY CERTIFY THAT THE WITHIN

INSTRUMENT OF WRITING FILED BY \_\_\_\_\_

Charles A. Forte FieldOF Porterfield & AssociatesAT 3:30 P.M. 17 March 1971WAS RECORDED IN BOOK 1OF 17 PAGES AT PAGE 300

RECORDS OF SKAMANIA COUNTY, WASH.

W.P. Tait

COUNTY AUDITOR


BY S. Minnion

COUNTY CLERK

ASSUMED  
G.L.O. BEARING  
SCALE:  
1" = 400 FT.

C. W. WOOD  
BROUGHTON LUMBER CO.

U S F S

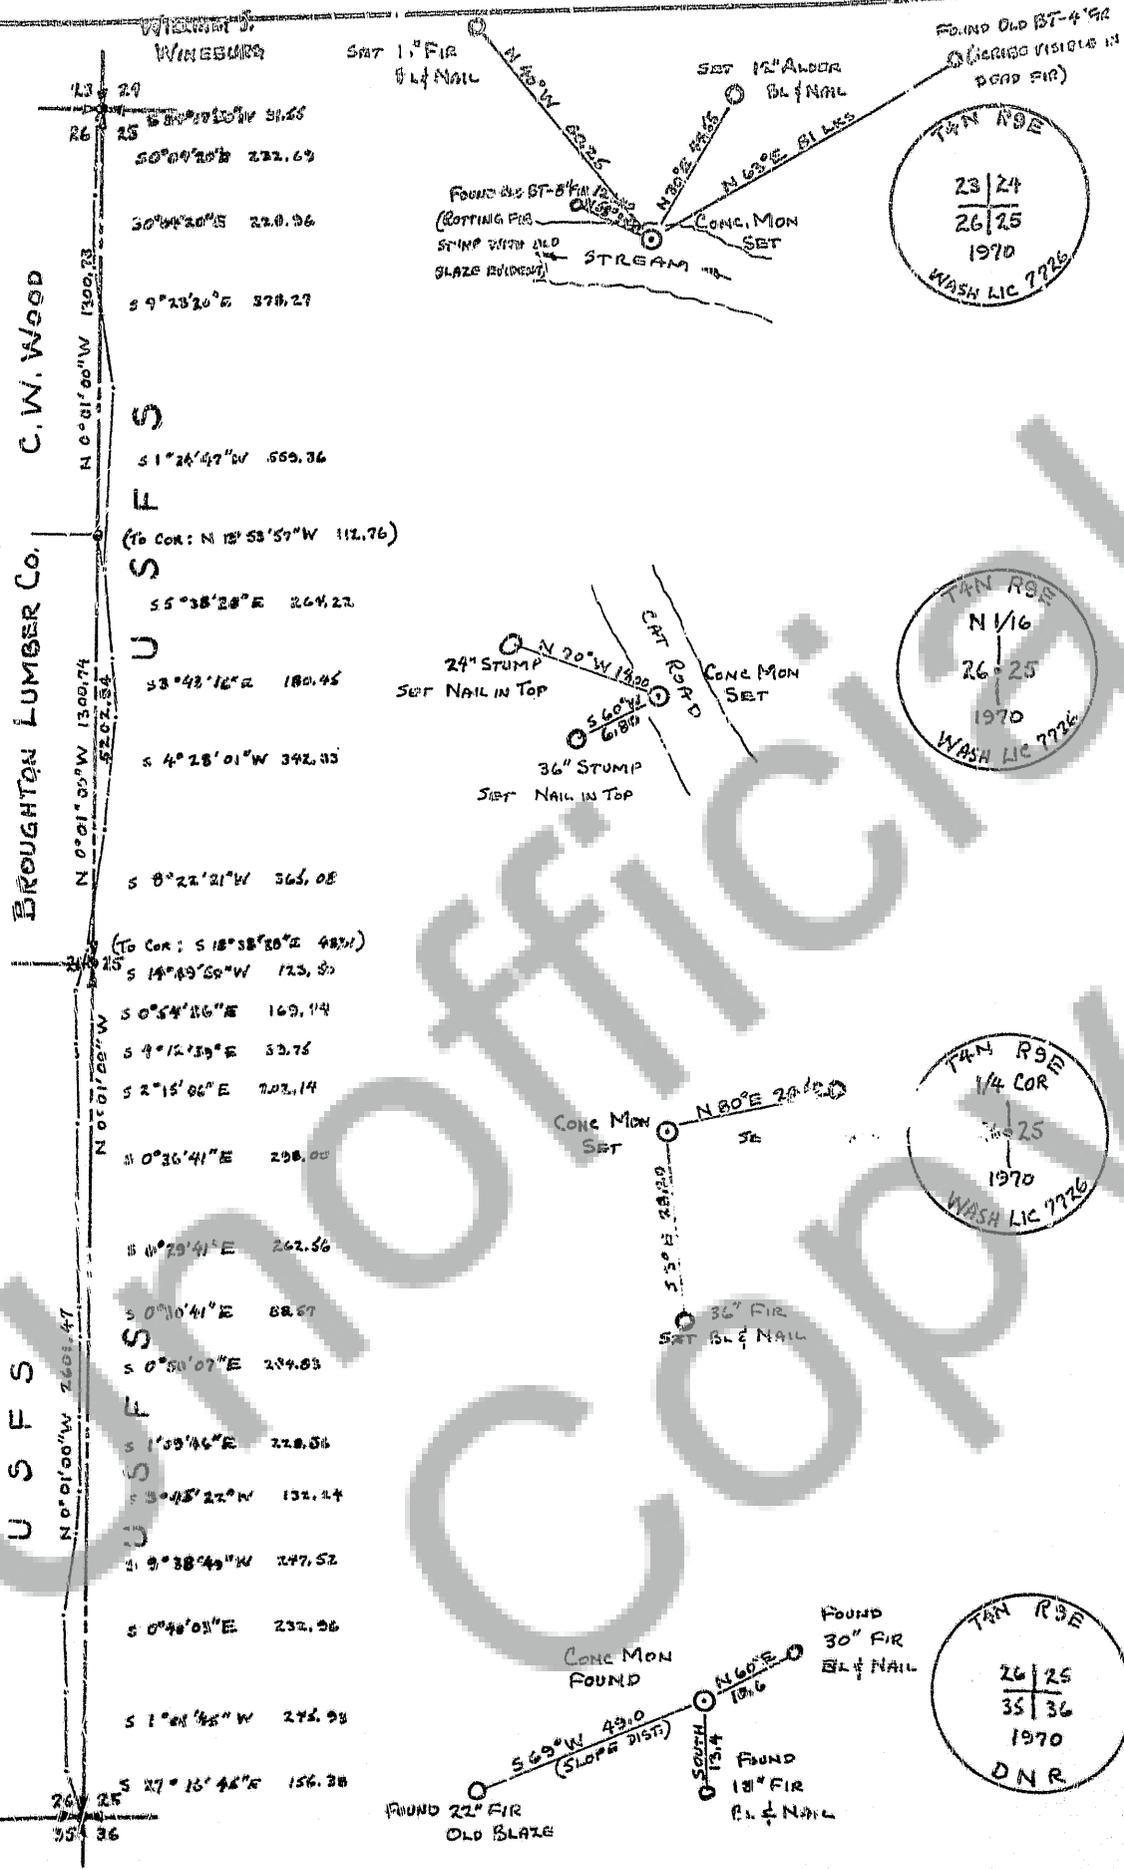

I, CHARLES R. PORTERFIELD, A REGISTERED SURVEYOR IN THE STATE OF WASHINGTON, HEREBY CERTIFY THAT THIS PLAT AND THE NOTES HEREON, OR ATTACHED, ARE A CORRECT REPRESENTATION OF A SURVEY I PERFORMED DURING APRIL, MAY, JUNE, 1970, FOR THE U.S. FOREST SERVICE, IN ACCORDANCE WITH THE STATUTES OF THE STATE OF WASHINGTON AND WITH THE ARTICLES OF A CONTRACT.

*Charles R. Porterfield*  
# 7726