

76747


MAP SHOWING SURVEY IN  
SECTION 19, TOWNSHIP 10 NORTH, RANGE 5 EAST  
SKAMANIA COUNTY  
WEYERHAEUSER COMPANY, LONGVIEW AREA  
DATE: AUGUST 2, 1973  
SCALE: 1" = 400'

N-1 STONE 15" x 10" x 6"  
FOUND: 20" F N 08° E 70.62 BT  
20" F S 42° W 66 BT

N-3 STONE 18" x 14" x 6"  
FOUND: 30" H N 09° W 13.86 BT  
18" F S 42° E 25.08 BT

N-5 STONE 18" x 14" x 6"  
FOUND: 18" F N 44° E 29.04 BT  
20" H S 46° E 36.3 BT  
20" F S 45° W 49.5 BT  
18" F N 30° W 56.76 BT

U. S. FOREST SERVICE

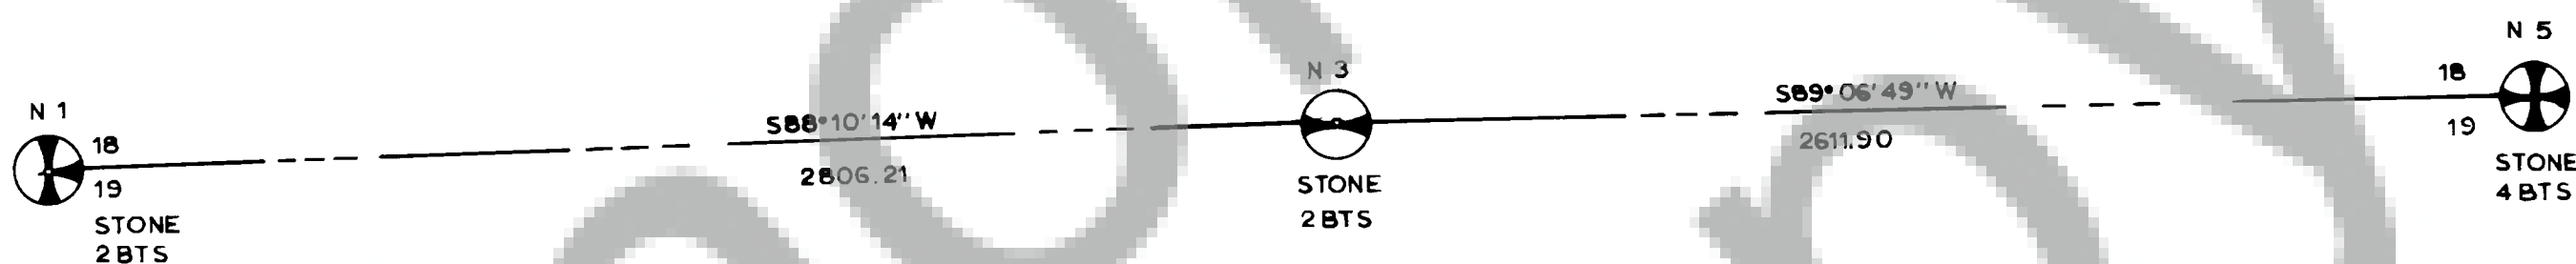

WEYERHAEUSER COMPANY

BASIS OF BEARINGS  
MAGNETIC OBSERVATION  
WITH 21°30' DECLINATION

## SURVEYOR'S CERTIFICATE

This map correctly represents a survey made by me or under my direction in conformance with the requirements of the Survey Recording Act at the request of Weyerhaeuser Company in Sept. 25, 1973.



Certificate No. 76747...  
AUDITOR'S CERTIFICATE

Filed for record this 17 day of Oct, 1973 at 3 PM  
in book 1 of Survey at page 3 at the request of  
Weyerhaeuser Company.

County Auditor

by   
Deputy Auditor