


76804

A SURVEY OF
WASHOUGAL SUMMER HOME TRACTS
LOT 3
SEC 31, T2N, R5E, WM

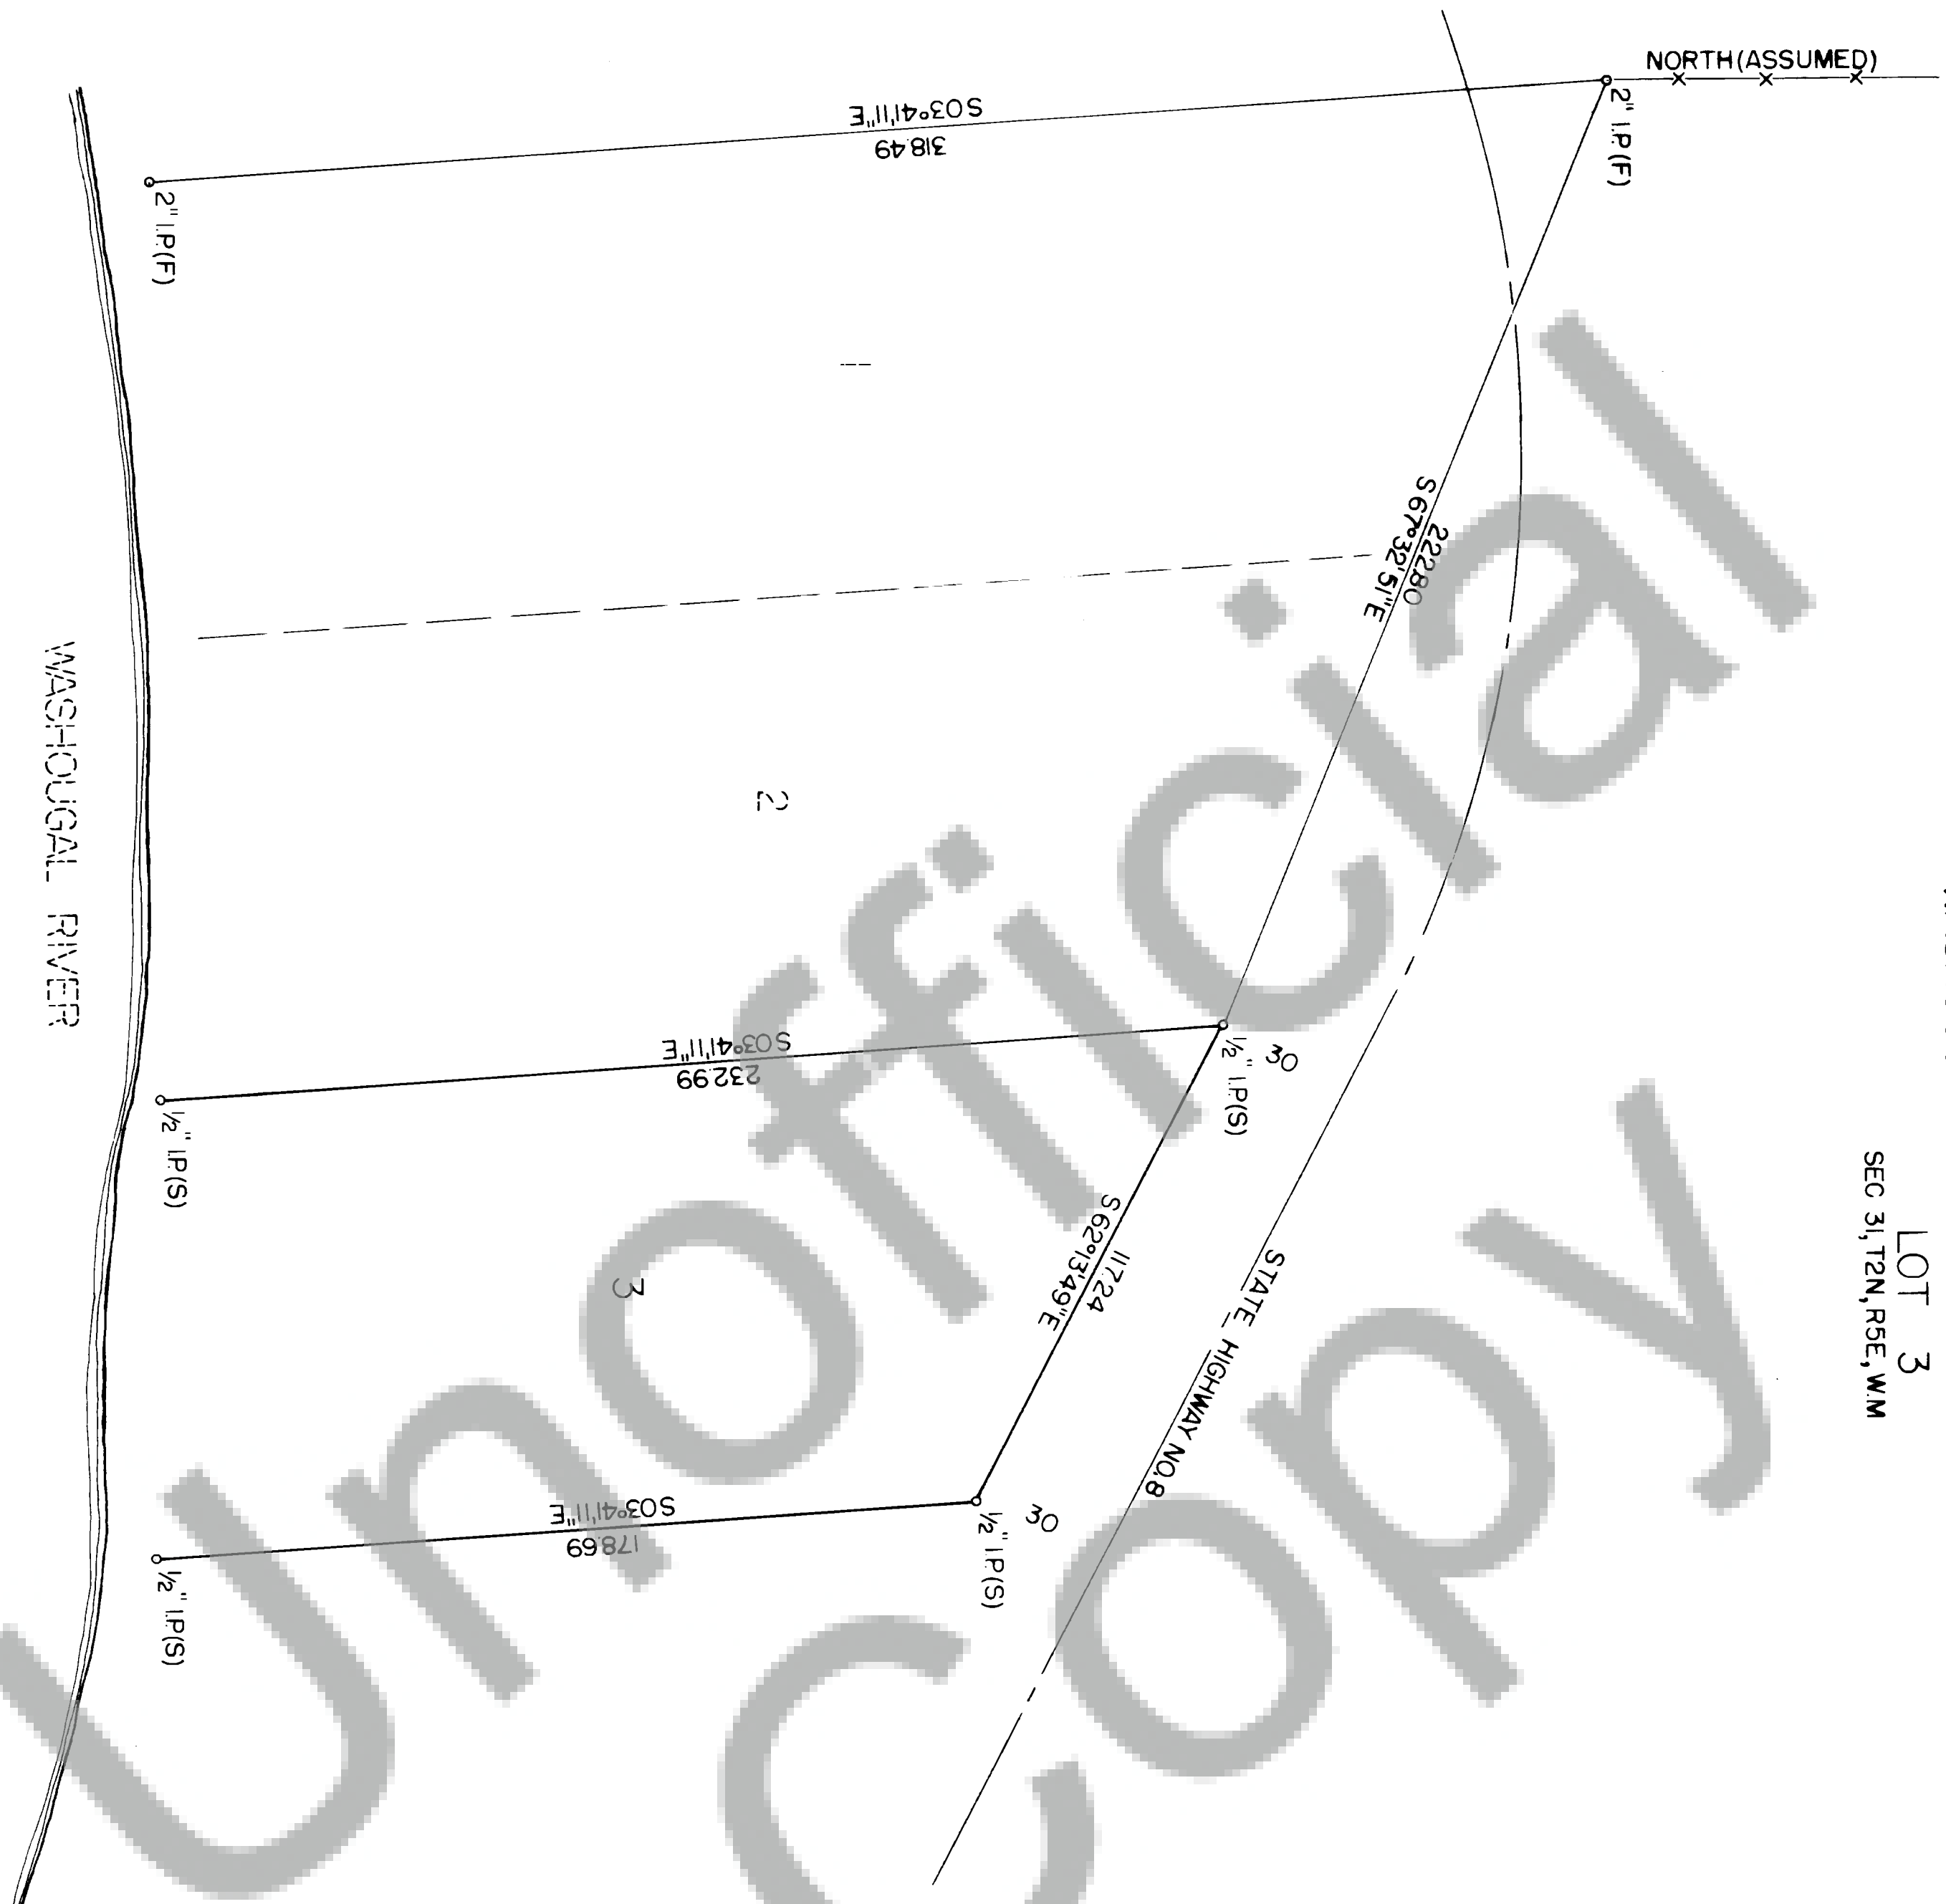

THIS MAP CORRECTLY REPRESENTS A SURVEY MADE BY
ME OR UNDER MY DIRECTION IN CONFORMANCE WITH
THE REQUIREMENTS OF THE SURVEY RECORDING ACT
AT THE REQUEST OF LA VELLE SHORT IN SEPTEMBER
1973

E.V. HILL
CERT. NO. 7591



76804

FILED FOR RECORD THIS 30 DAY OF Feb.
1974 AT 4:44 PM. IN BOOK 1 OF SURVEYS AT PAGE 4
AT THE REQUEST OF E.V. Hill

E.P. Reed
COUNTY AUDITOR



SCALE: 1" = 30'

