
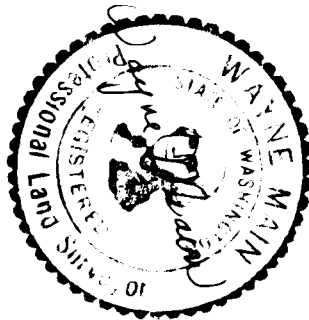


76878

BOOK 1 PAGE 5

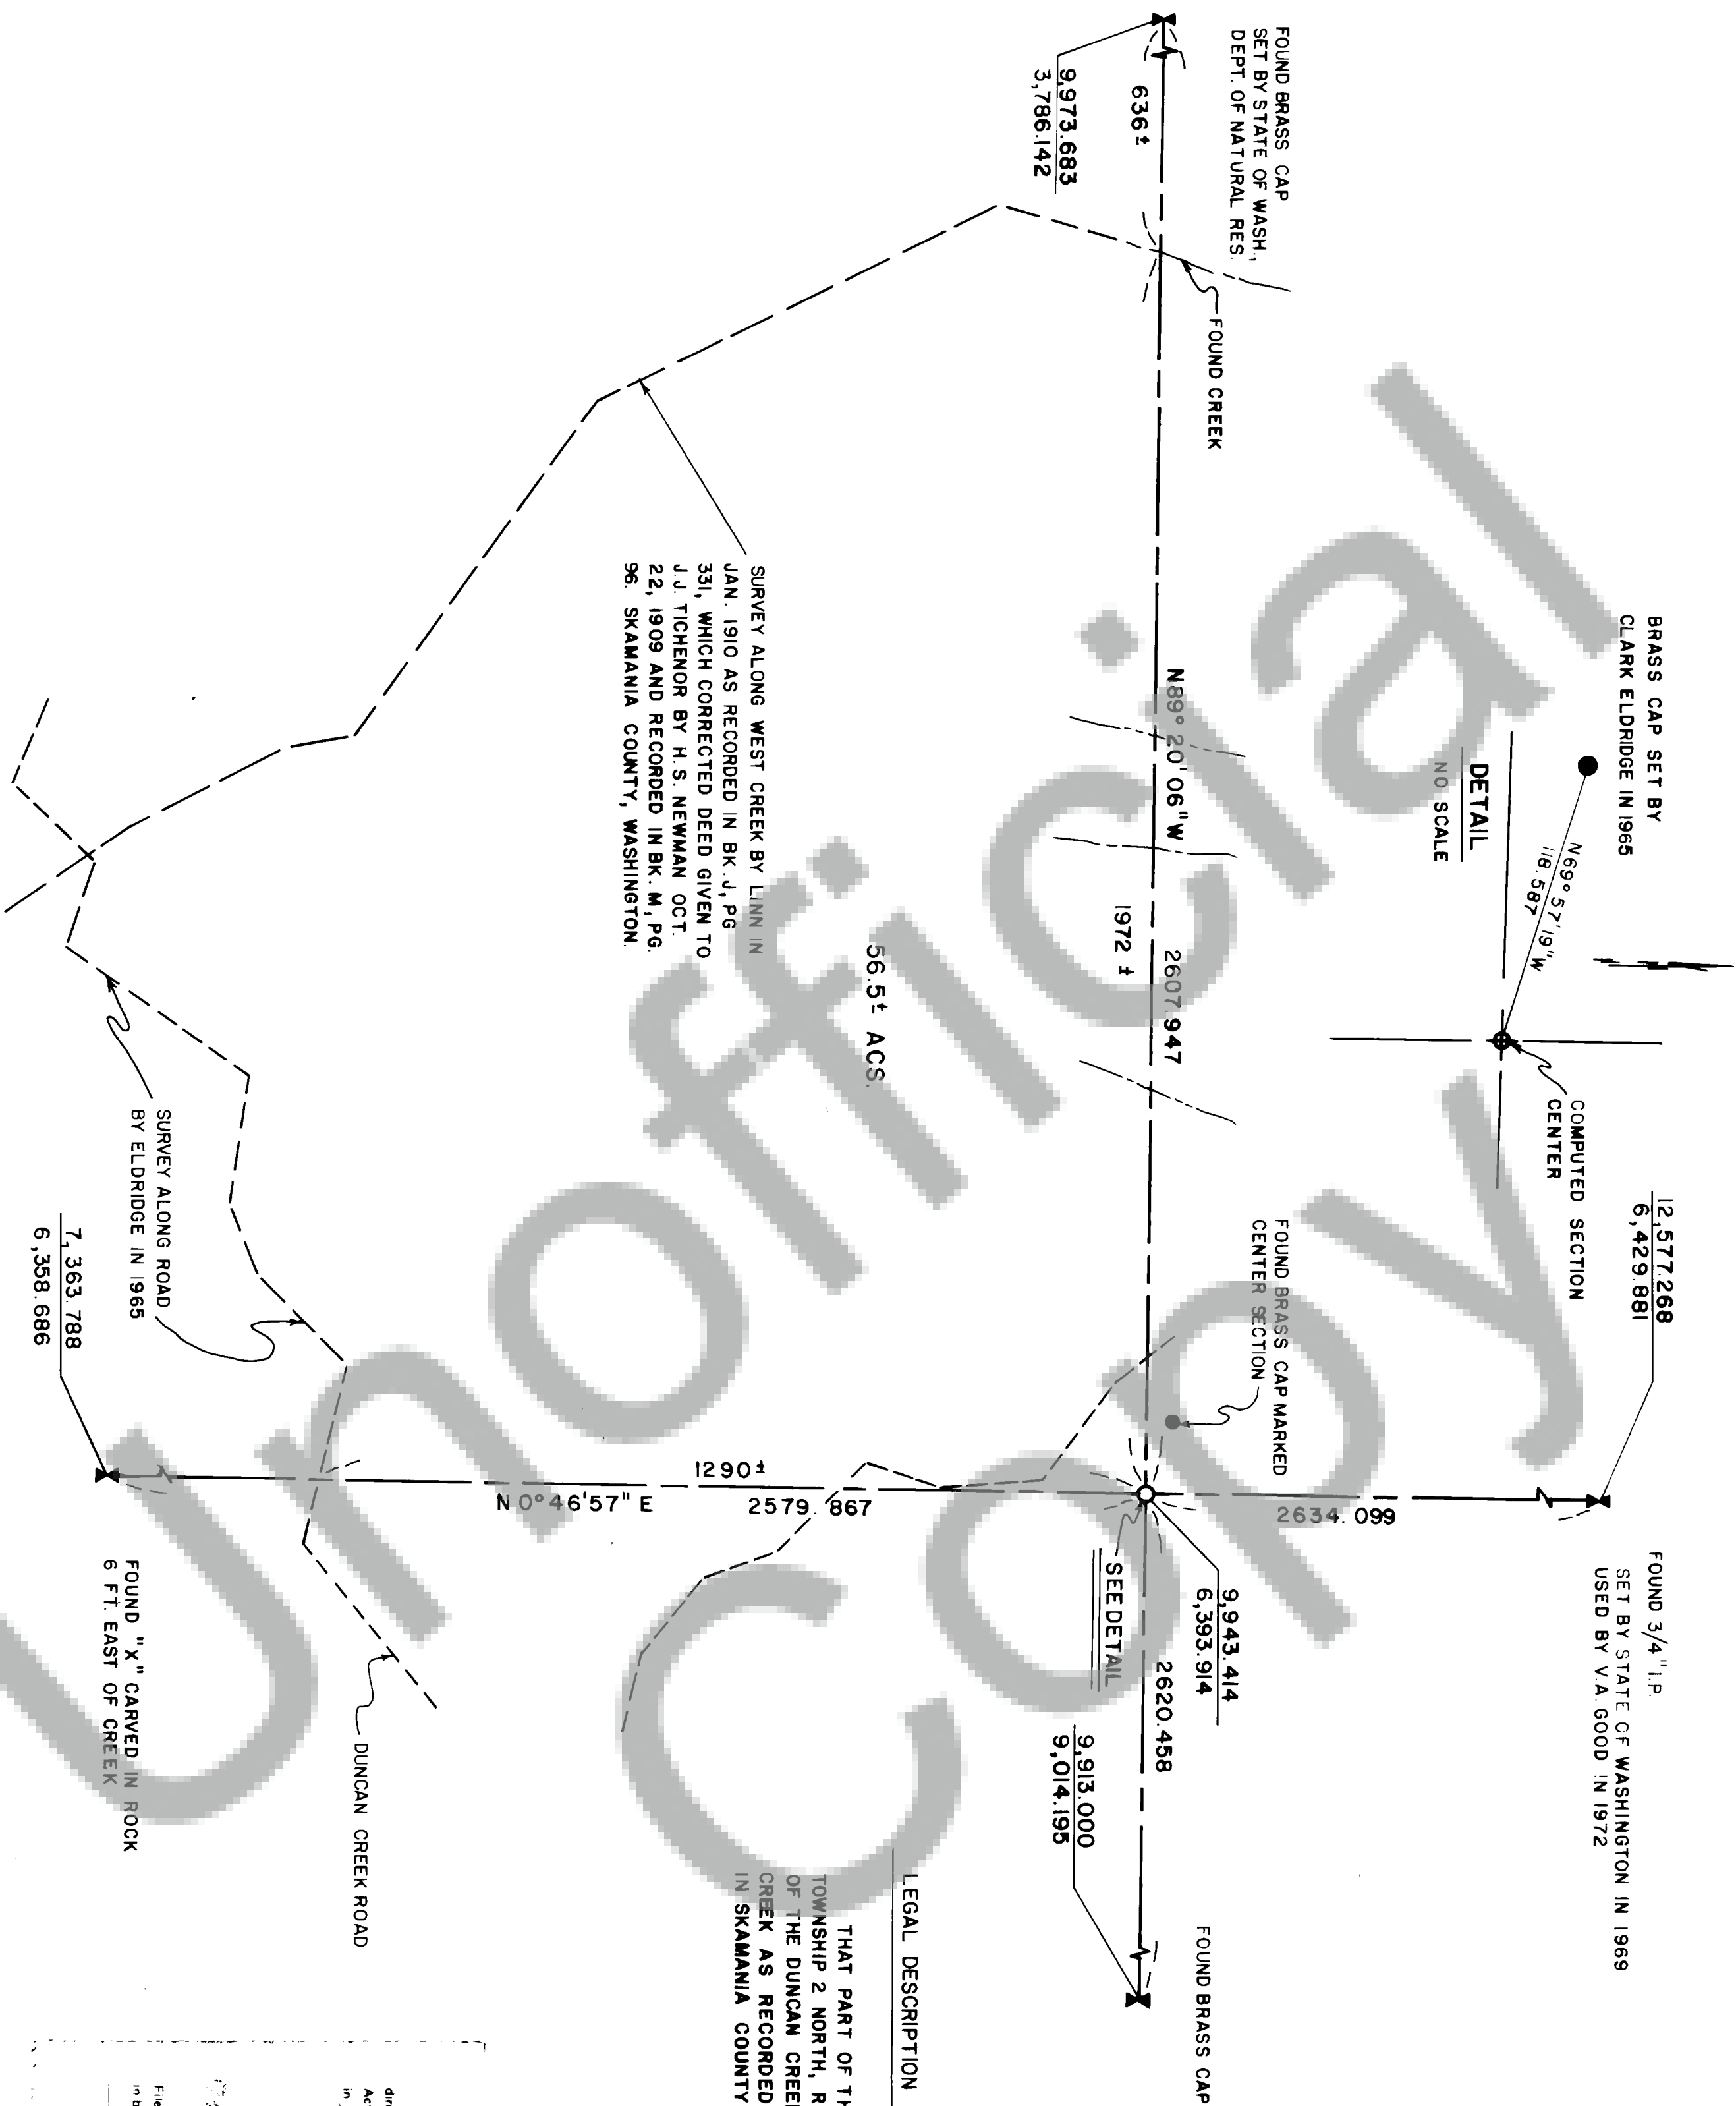

SURVEYOR'S CERTIFICATE

This map correctly represents a survey made by me or under my direction in conformity with the requirements of the Survey Recording Act at the request of 3-03 LOGGING CO in SEPTEMBER 19 73 (Month) (Year)

Name of Person (Signed and Sealed) Wayne Main

Certificate No. 13035

AUDITOR'S CERTIFICATE

Filed for record this 21 day of Nov, 1973 at 11 M. in book 1 of Survey at page 5 at the request of 3-03 LOGGING CO (Signed) Wayne Main County Auditor

WAYNE MAIN & ASSOCIATES
SURVEYORS & ENGINEERS

DATE 11-73
SRVD BY W.M.
DRAWN BY W.M.
JOB No 0321073-6-1
PROPERTY SURVEY
3-03 LOGGING CO.
CARSON, WASHINGTON