


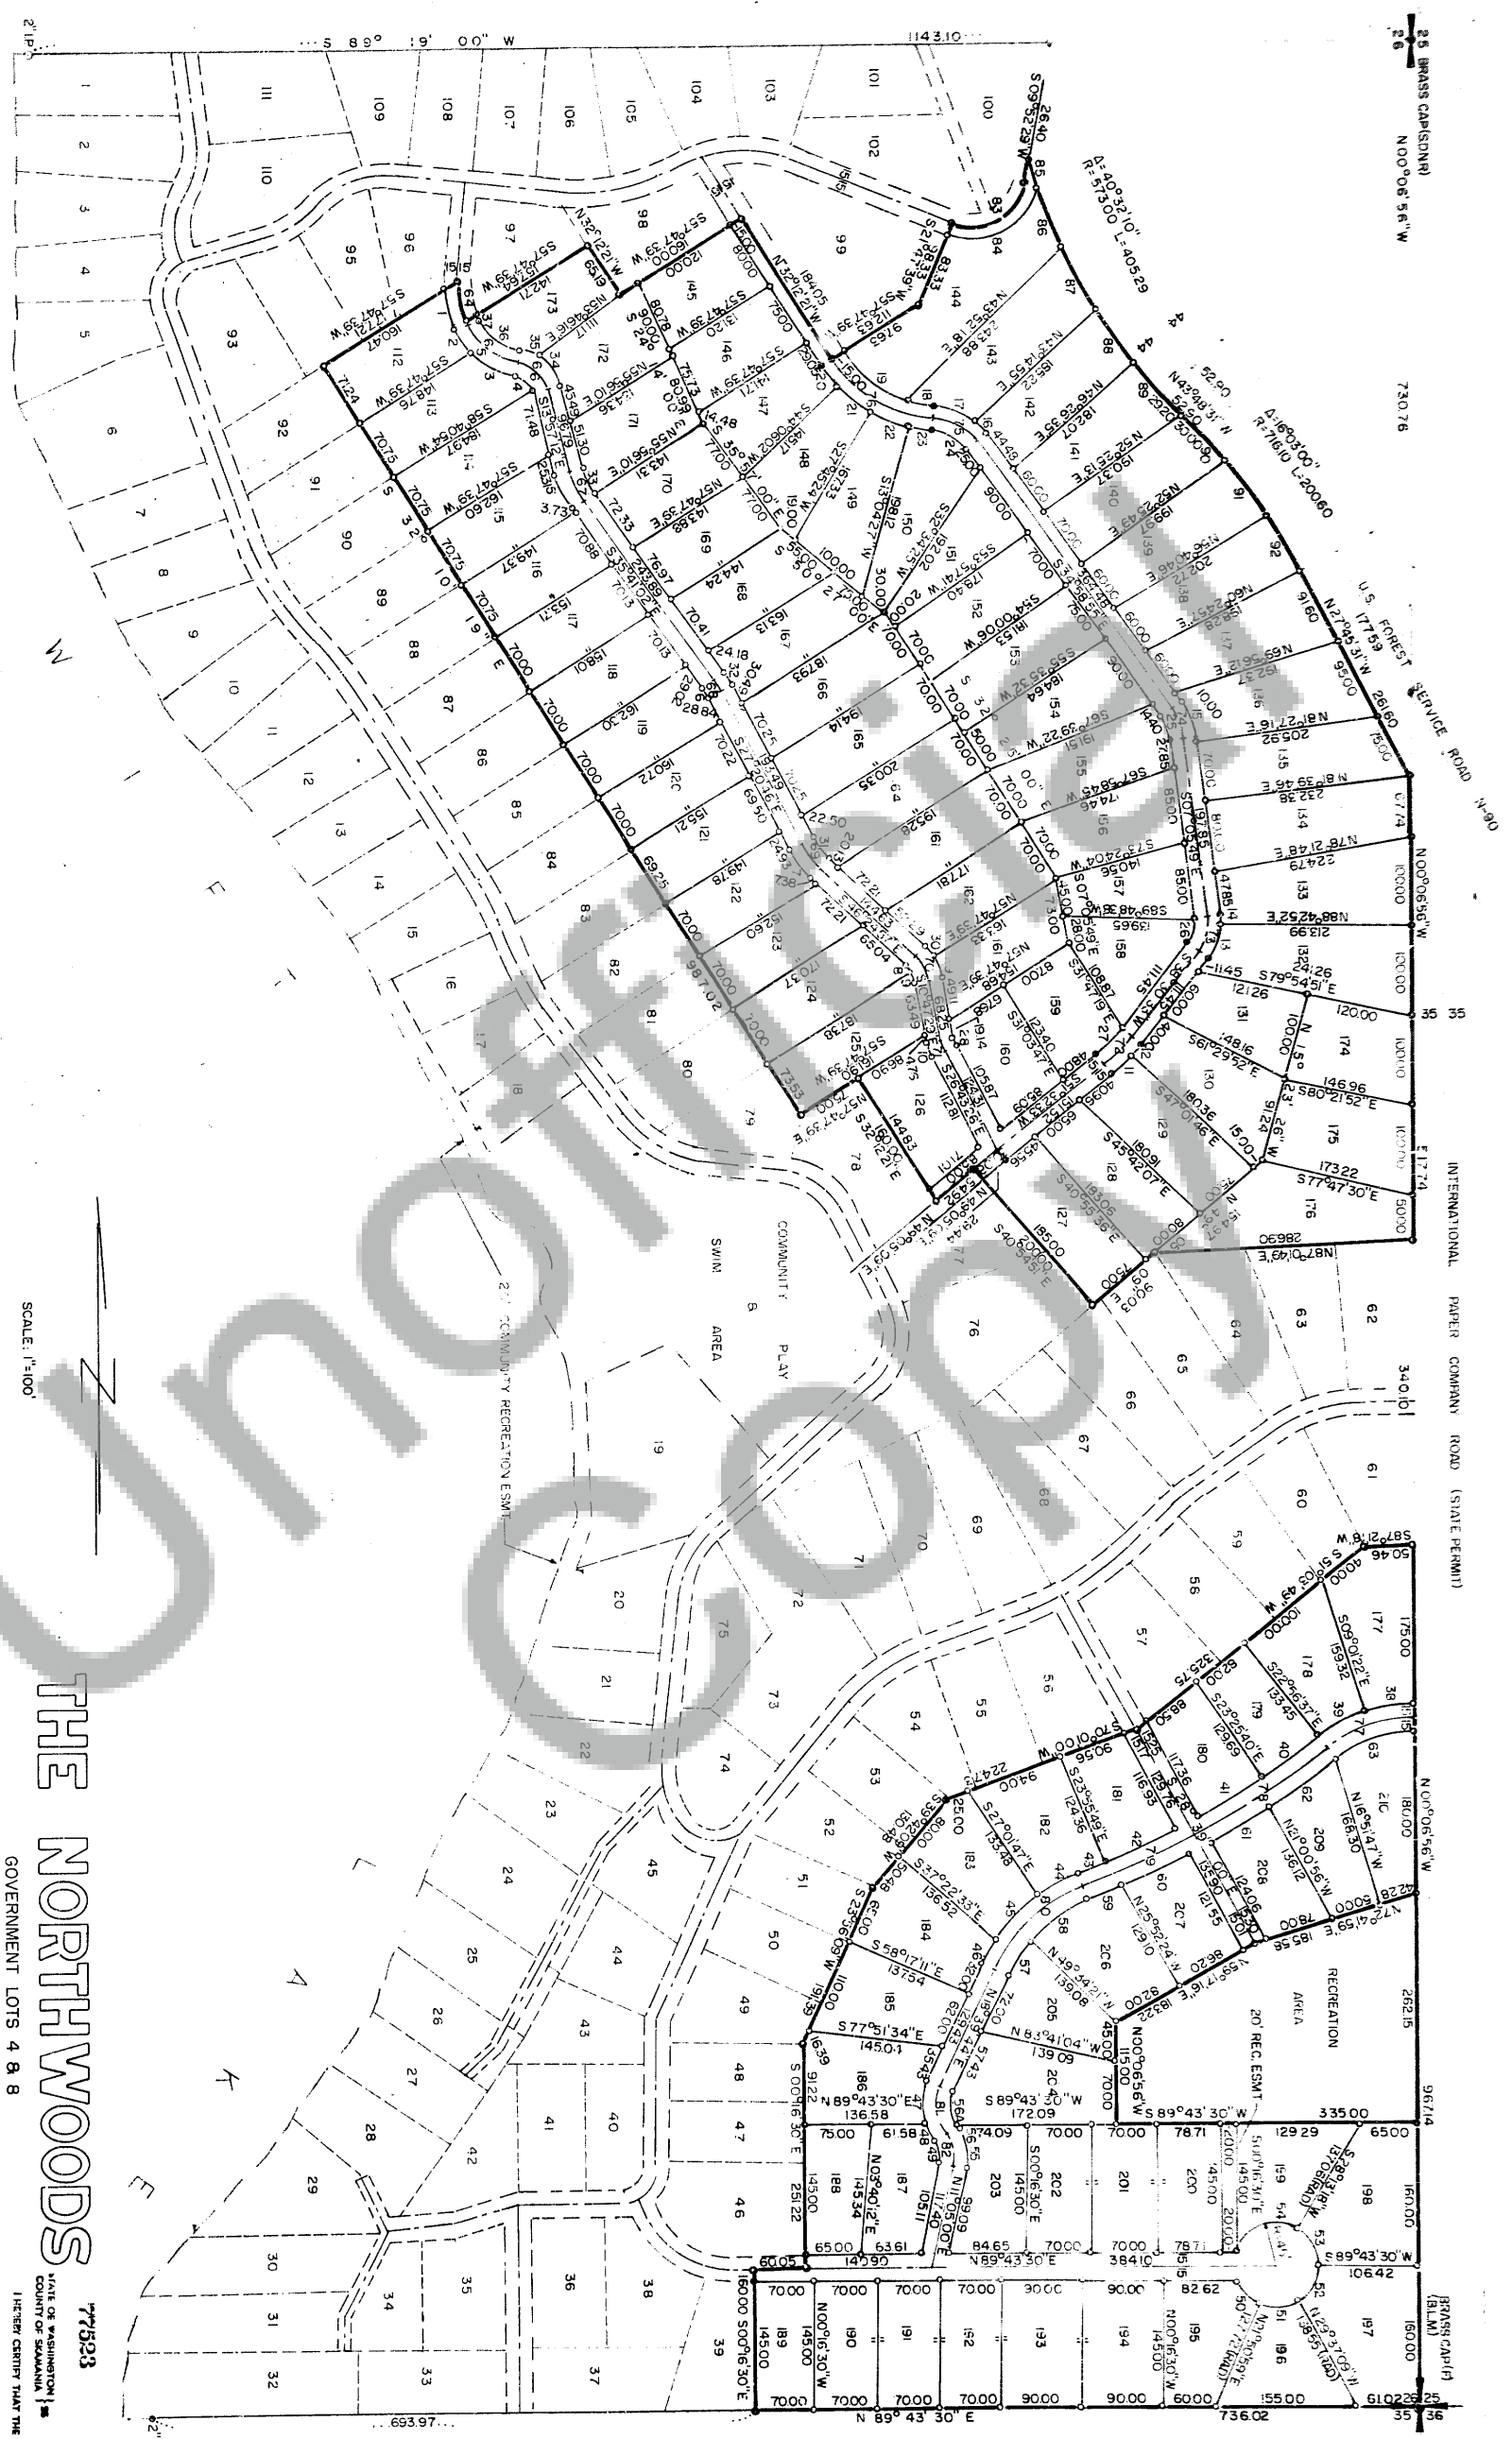

NOTES

A RECREATION DEVELOPMENT BY LEASE AGREEMENT
EXISTING DEVELOPMENT ROADS & LOTS SHOWN WITH DASHED LINES
ALL ROADS IN EXISTING DEVELOPMENT ARE CONSTRUCTED
ALL ROADWAYS SHOWN HEREON ARE ACCESS EASEMENTS FOR USE IN COMMON BY ALL LESSEES

LEGEND

5/8" X 3/4" IRON ROD
MONUMENT FOUND AS NOTED

SCALE: 1"=100'

THE NORTHWOODS

GOVERNMENT LOTS 4 & 8

SEC. 26, T7N, R6E, WM

SKAMANIA COUNTY, WASHINGTON

OCTOBER, 1973

THIS MAP CORRECTLY REPRESENTS A SURVEY MADE BY ME OR
UNDER MY DIRECTION IN CONFORMANCE WITH THE REQUIREMENTS
OF THE SURVEY RECORDING ACT AT THE REQUEST OF:
WATERFRONT RECREATION INC. IN MARCH 1973

E. J. HILL-SURVEYOR
CERT. NO. 7591



STATE OF WASHINGTON
COUNTY OF SKAMANIA
I HEREBY CERTIFY THAT THE WITHIN
INSTRUMENT OF WRITING, FILED BY
E. J. Hill
AT 2:25 P.M. MAY 16, 1974
WAS RECORDED IN BOOK 1 PAGE 449
RECORDS OF SKAMANIA COUNTY, WASH.

SHEET 1 OF 2
SEE SHEET 2 FOR CURVE DATA

[illegible]

THE NORTHWOODS

