



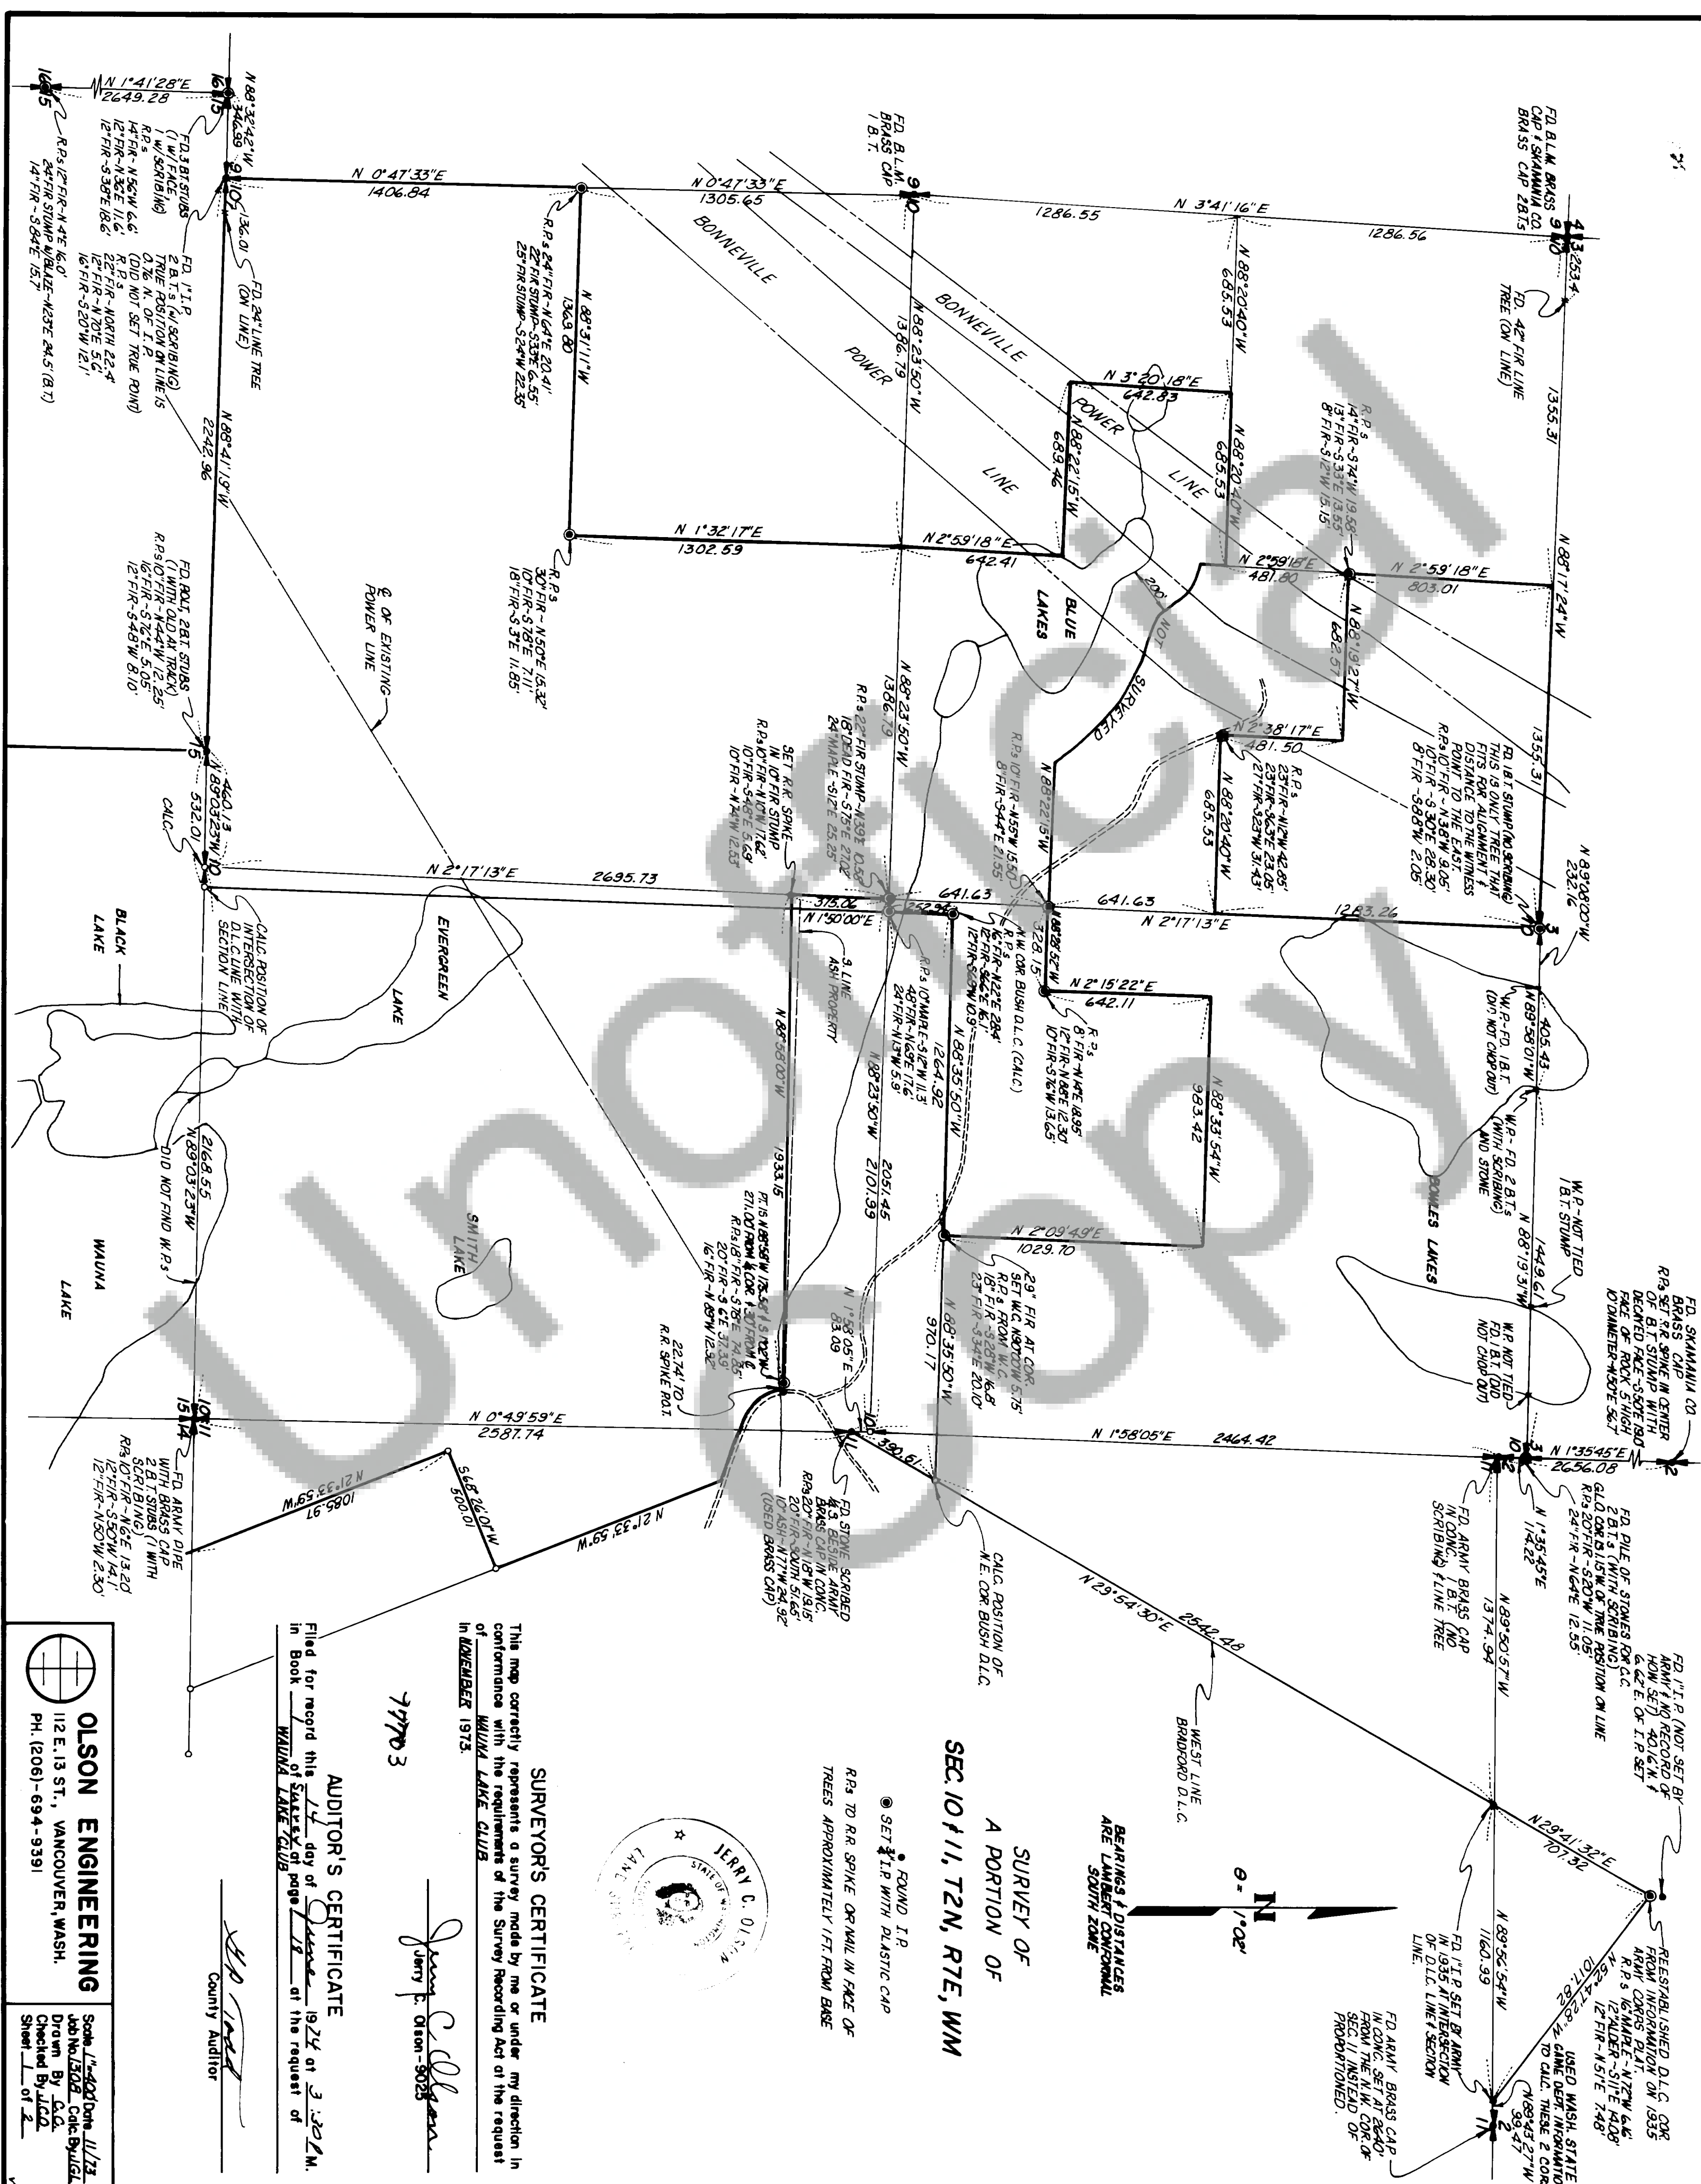

SEE 1973 PLAT - OLSON ENGINEERING SURVEY FOR DETAIL ON NORTH LINE OF SEC. 14 & 15

1931

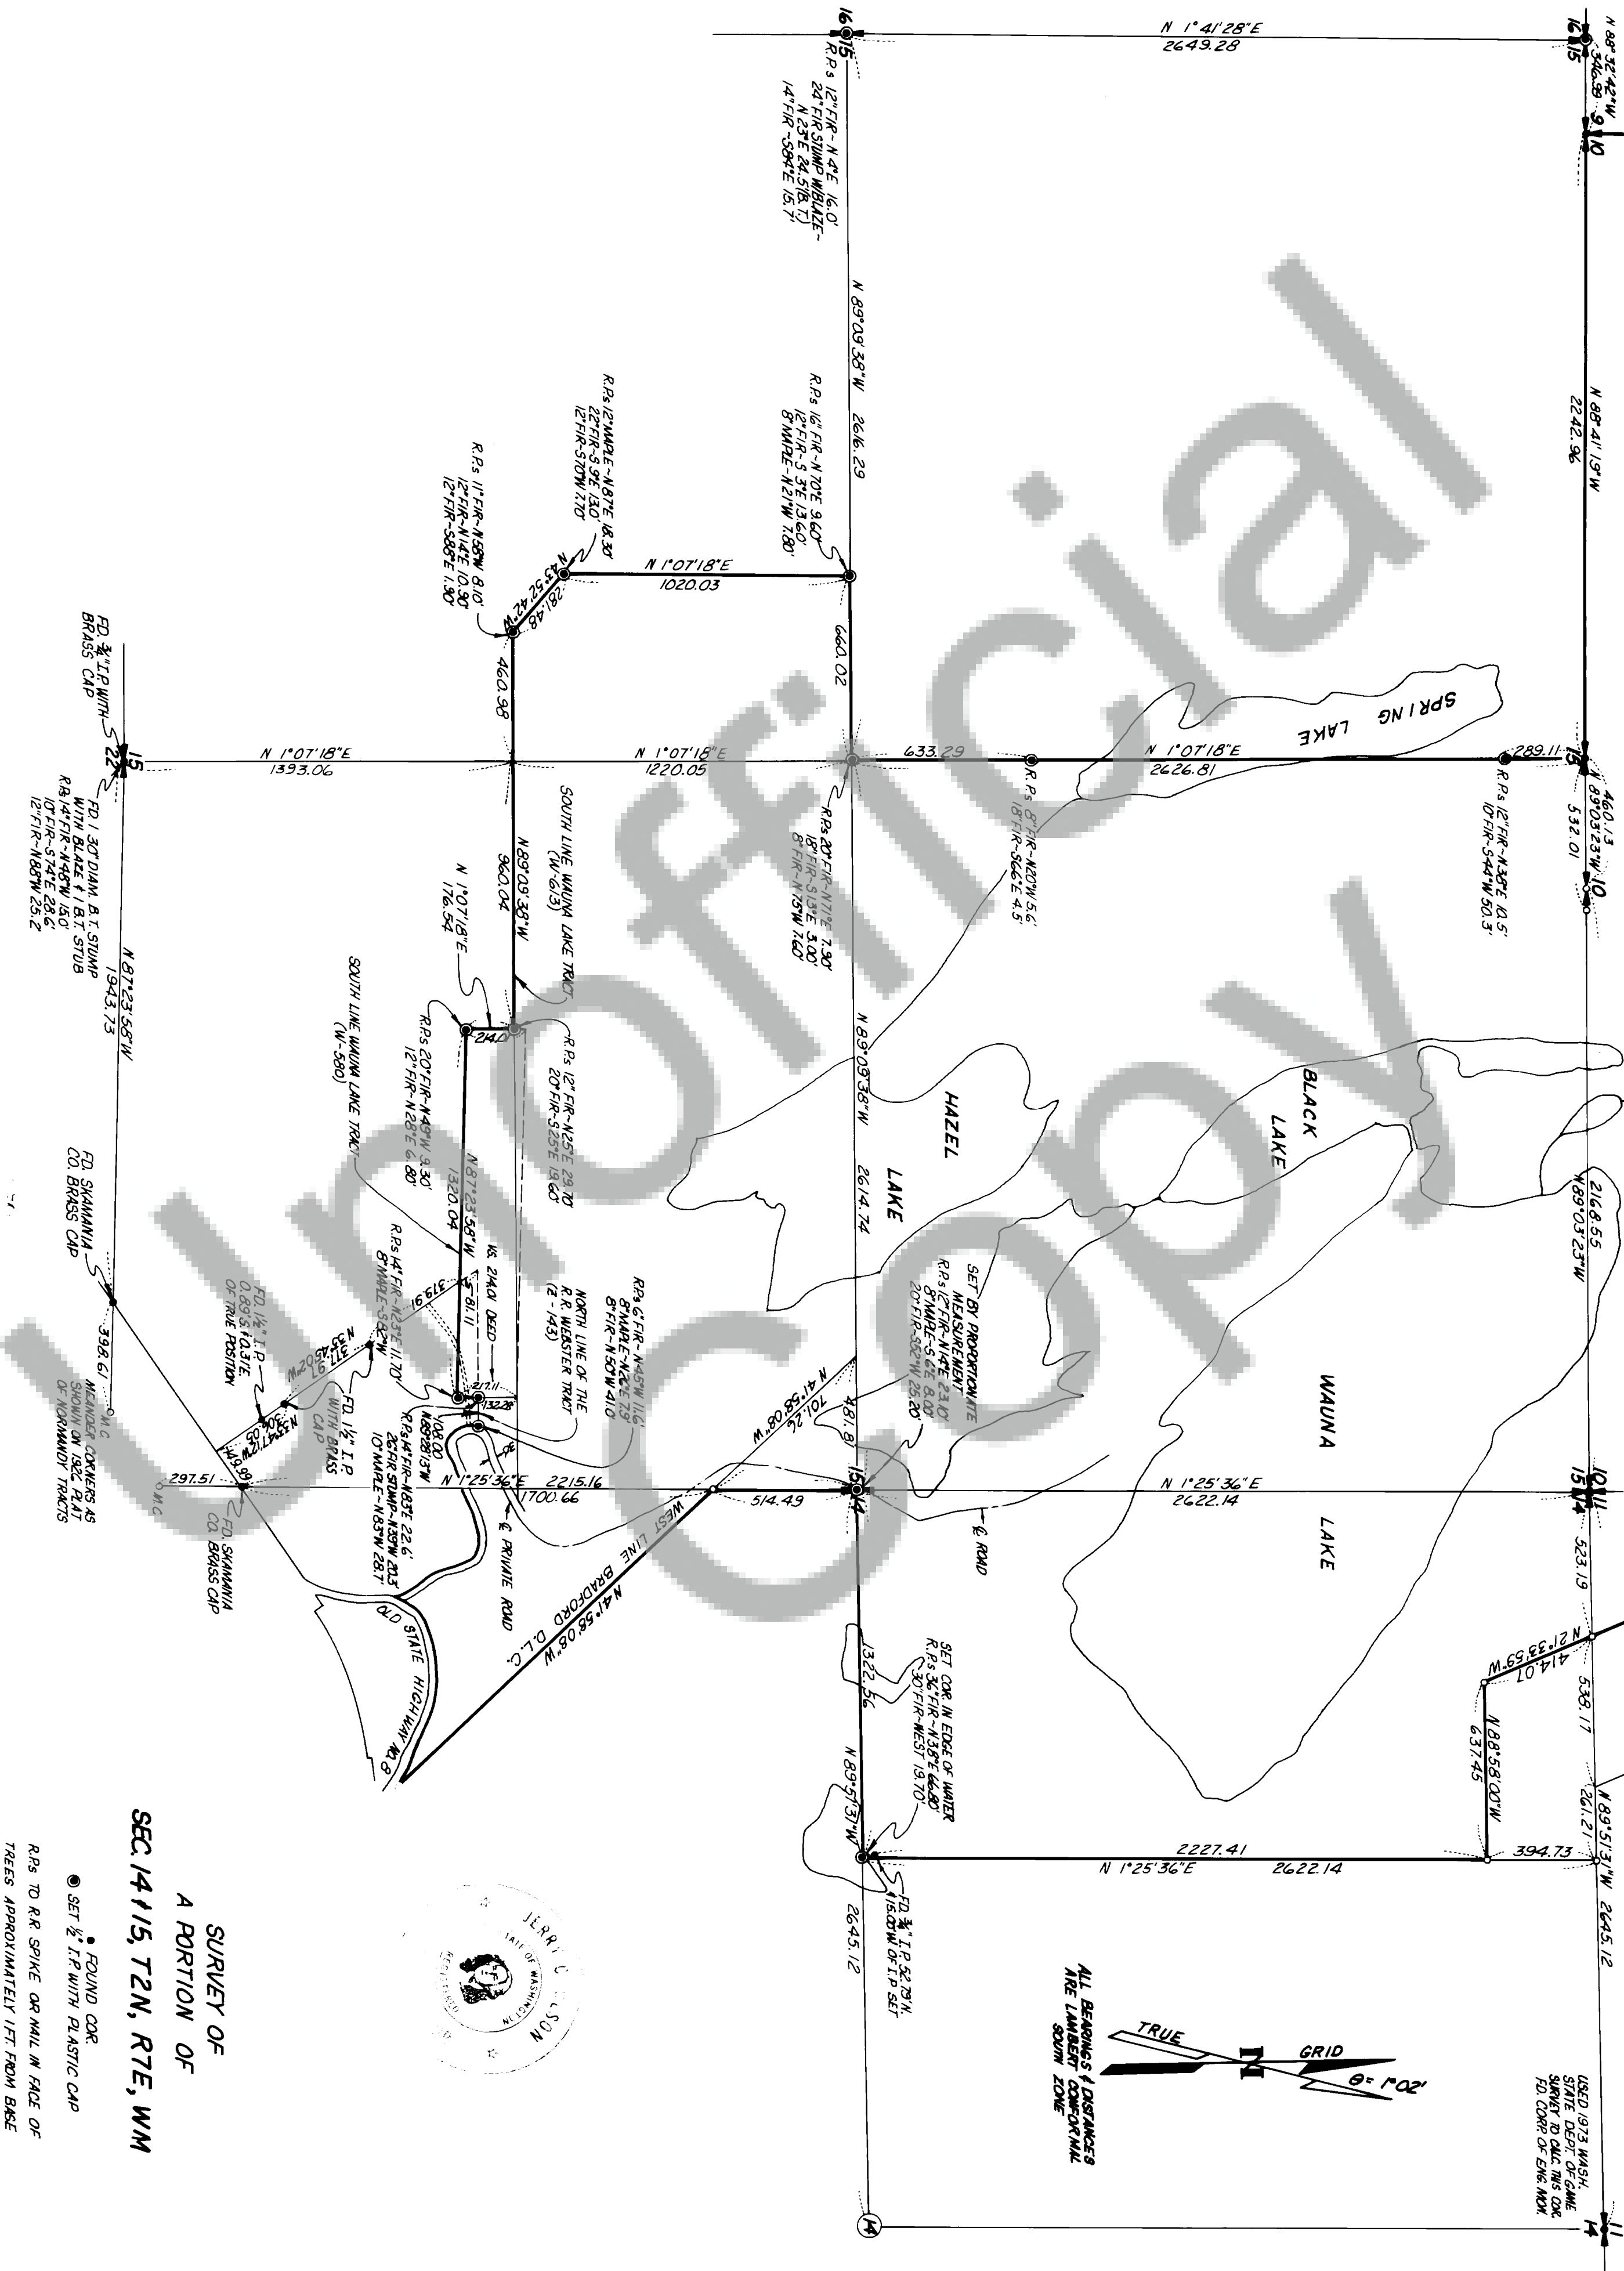

SURVEYOR'S CERTIFICATE


THIS MAP CORRECTLY REPRESENTS A SURVEY MADE BY ME OR UNDER MY DIRECTION IN CONFORMANCE WITH THE REQUIREMENTS OF THE SURVEY RECORDING ACT AT THE REQUEST OF MINNA LAKE CLUB IN FEBRUARY 1974.

over Carlson
JERRY L. OLSON-9025

AUDITOR'S CERTIFICATE

FILED FOR RECORD THIS 14 DAY OF March 1924 AT 3:30 P.M.
IN BOOK 1 OF Sixty AT PAGE 19 AT THE REQUEST OF
WILMA LAKE CLUB

[Signature]
COUNTY AUDITOR

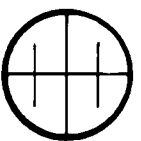

OLSON ENGINEERING
112 E. 13 ST., VANCOUVER, WASH.
PH. (206)-694-9391

Scale 1/2"=400' Date 2/74
Job No. 1308 Calc. By ML
Drawn By CC
Checked By ML
Sheet 2 of 2

● FOUND COR.
● SET $\frac{1}{2}$ T.P. WITH PLASTIC CAP
R.P.S TO R.R SPIKE OR NAIL IN FACE OF
TREES APPROXIMATELY 1 FT. FROM BASE

SURVEY OF
A PORTION OF
SEC. 14 & 15, T2N, R7E, WM