


77838


CURVE DATA

77838

④	Δ	28°18'
	R	286.5'
	T	72.23'
	L	141.51'
③	Δ	20°13'
	R	573.0'
	T	102.15'
	L	202.60'
②	Δ	40°01'
	R	65.00'
	T	30.32'
	L	56.74'
①	Δ	101°20'
	R	160.00'
	T	195.25'
	L	282.98'

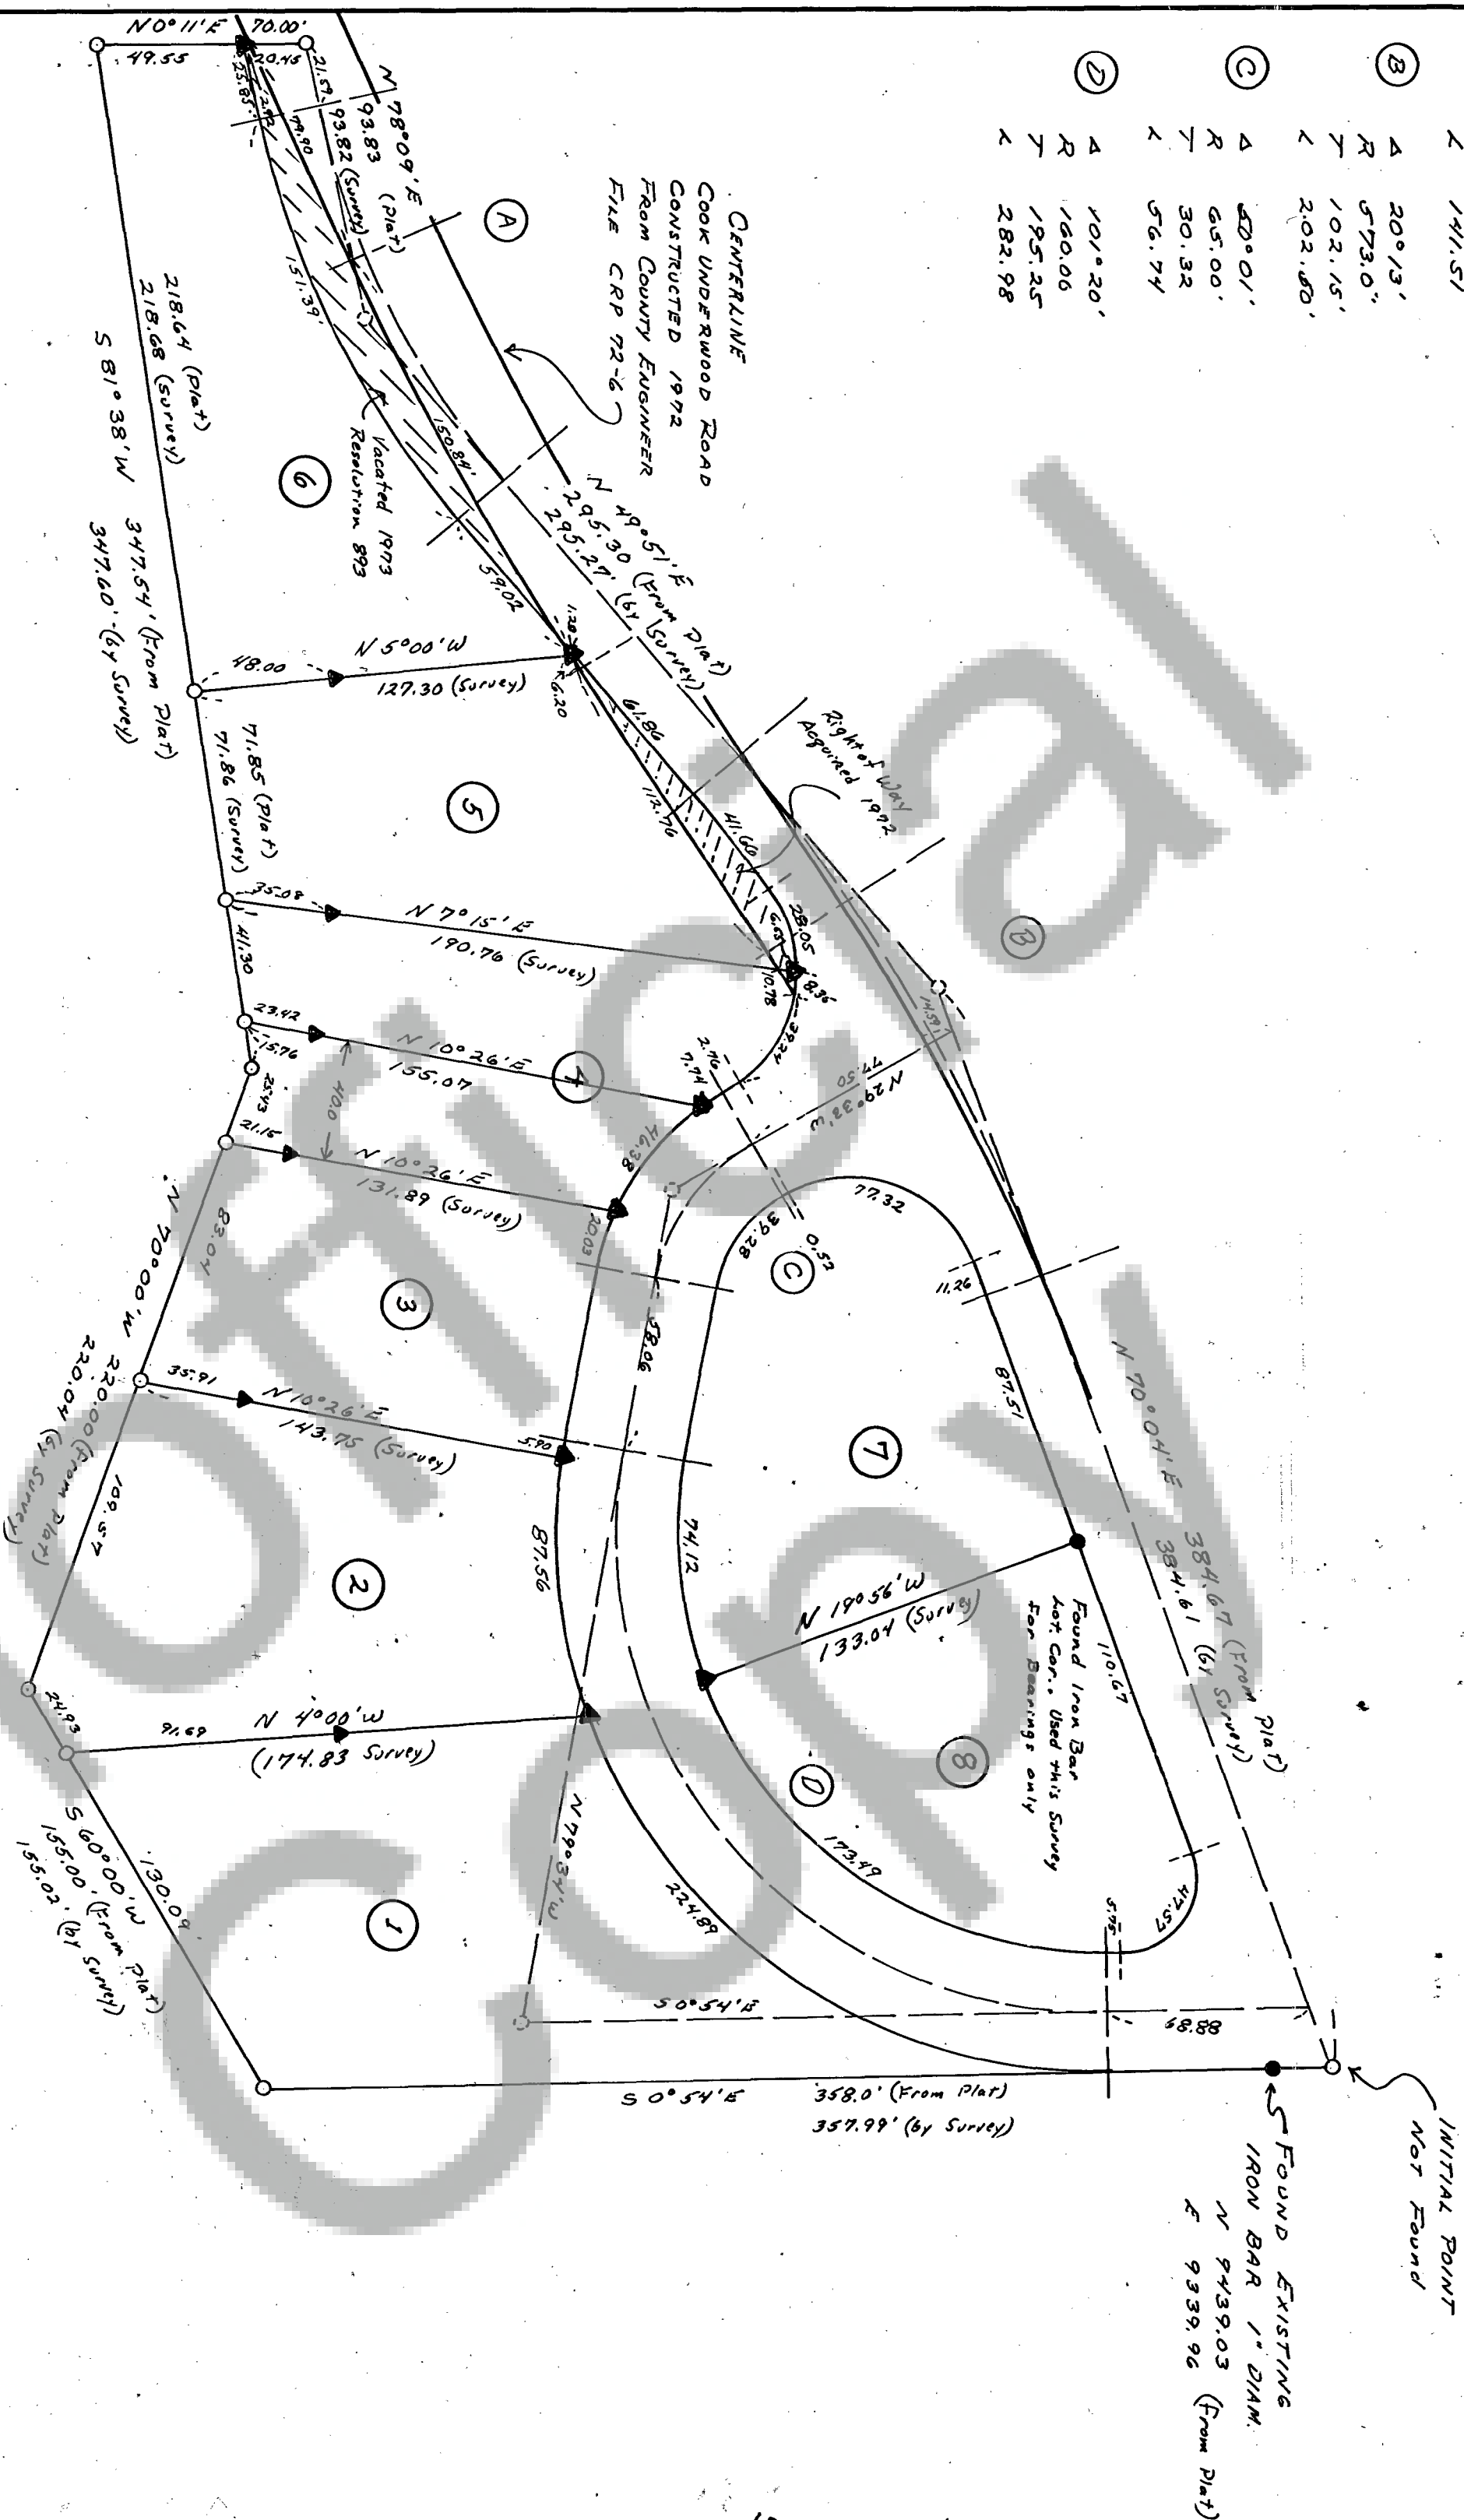

NOTE: SURVEY ADJUSTED LEAST SQUARES METHOD
ALL DISTANCES GIVEN ARE FROM SURVEY UNLESS OTHERWISE SHOWN.
▲ - Iron Bar Set This Survey

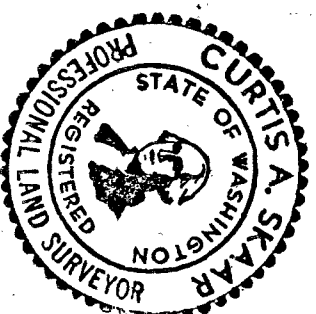

SURVEY OF
GOSNELL VIEW TRACTS
IN
SECTION 21, T.3N., R.10E.W.M.

SURVEYORS CERTIFICATE

THIS MAP CORRECTLY REPRESENTS A SURVEY MADE BY ME
OR UNDER MY DIRECTION IN CONFORMANCE WITH THE
REQUIREMENTS OF THE SURVEY RECORDING ACT AT THE
REQUEST OF J. WALTER GOSNELL IN MARCH, 1974

Curtis A. Skaar
CURTIS A. SKAAR - 13127

AUDITORS CERTIFICATE

FILED FOR RECORD THIS 7 DAY OF July 1974
AT 11:24 AM IN BOOK 1 OF SURVEYS AT PAGE 20
AT THE REQUEST OF *Curtis A. Skaar*

HP Fred
COUNTY AUDITOR

CURTIS A. SKAAR
RT. 1, BOX 68
STEVENSON, WA.

Scale 1" = 50'
Date 7/20/74
Sheet 1 of 1