


78103

BOOK 1 PAGE 23

MAP SHOWING SURVEY IN
SECTION 5&6, TOWNSHIP 10 NORTH, RANGE 5 EAST, W.M.
SKAMANIA COUNTY
WEYERHAEUSER COMPANY, LONGVIEW AREA
DATE: JULY 1, 1974
SCALE: 1" = 400'

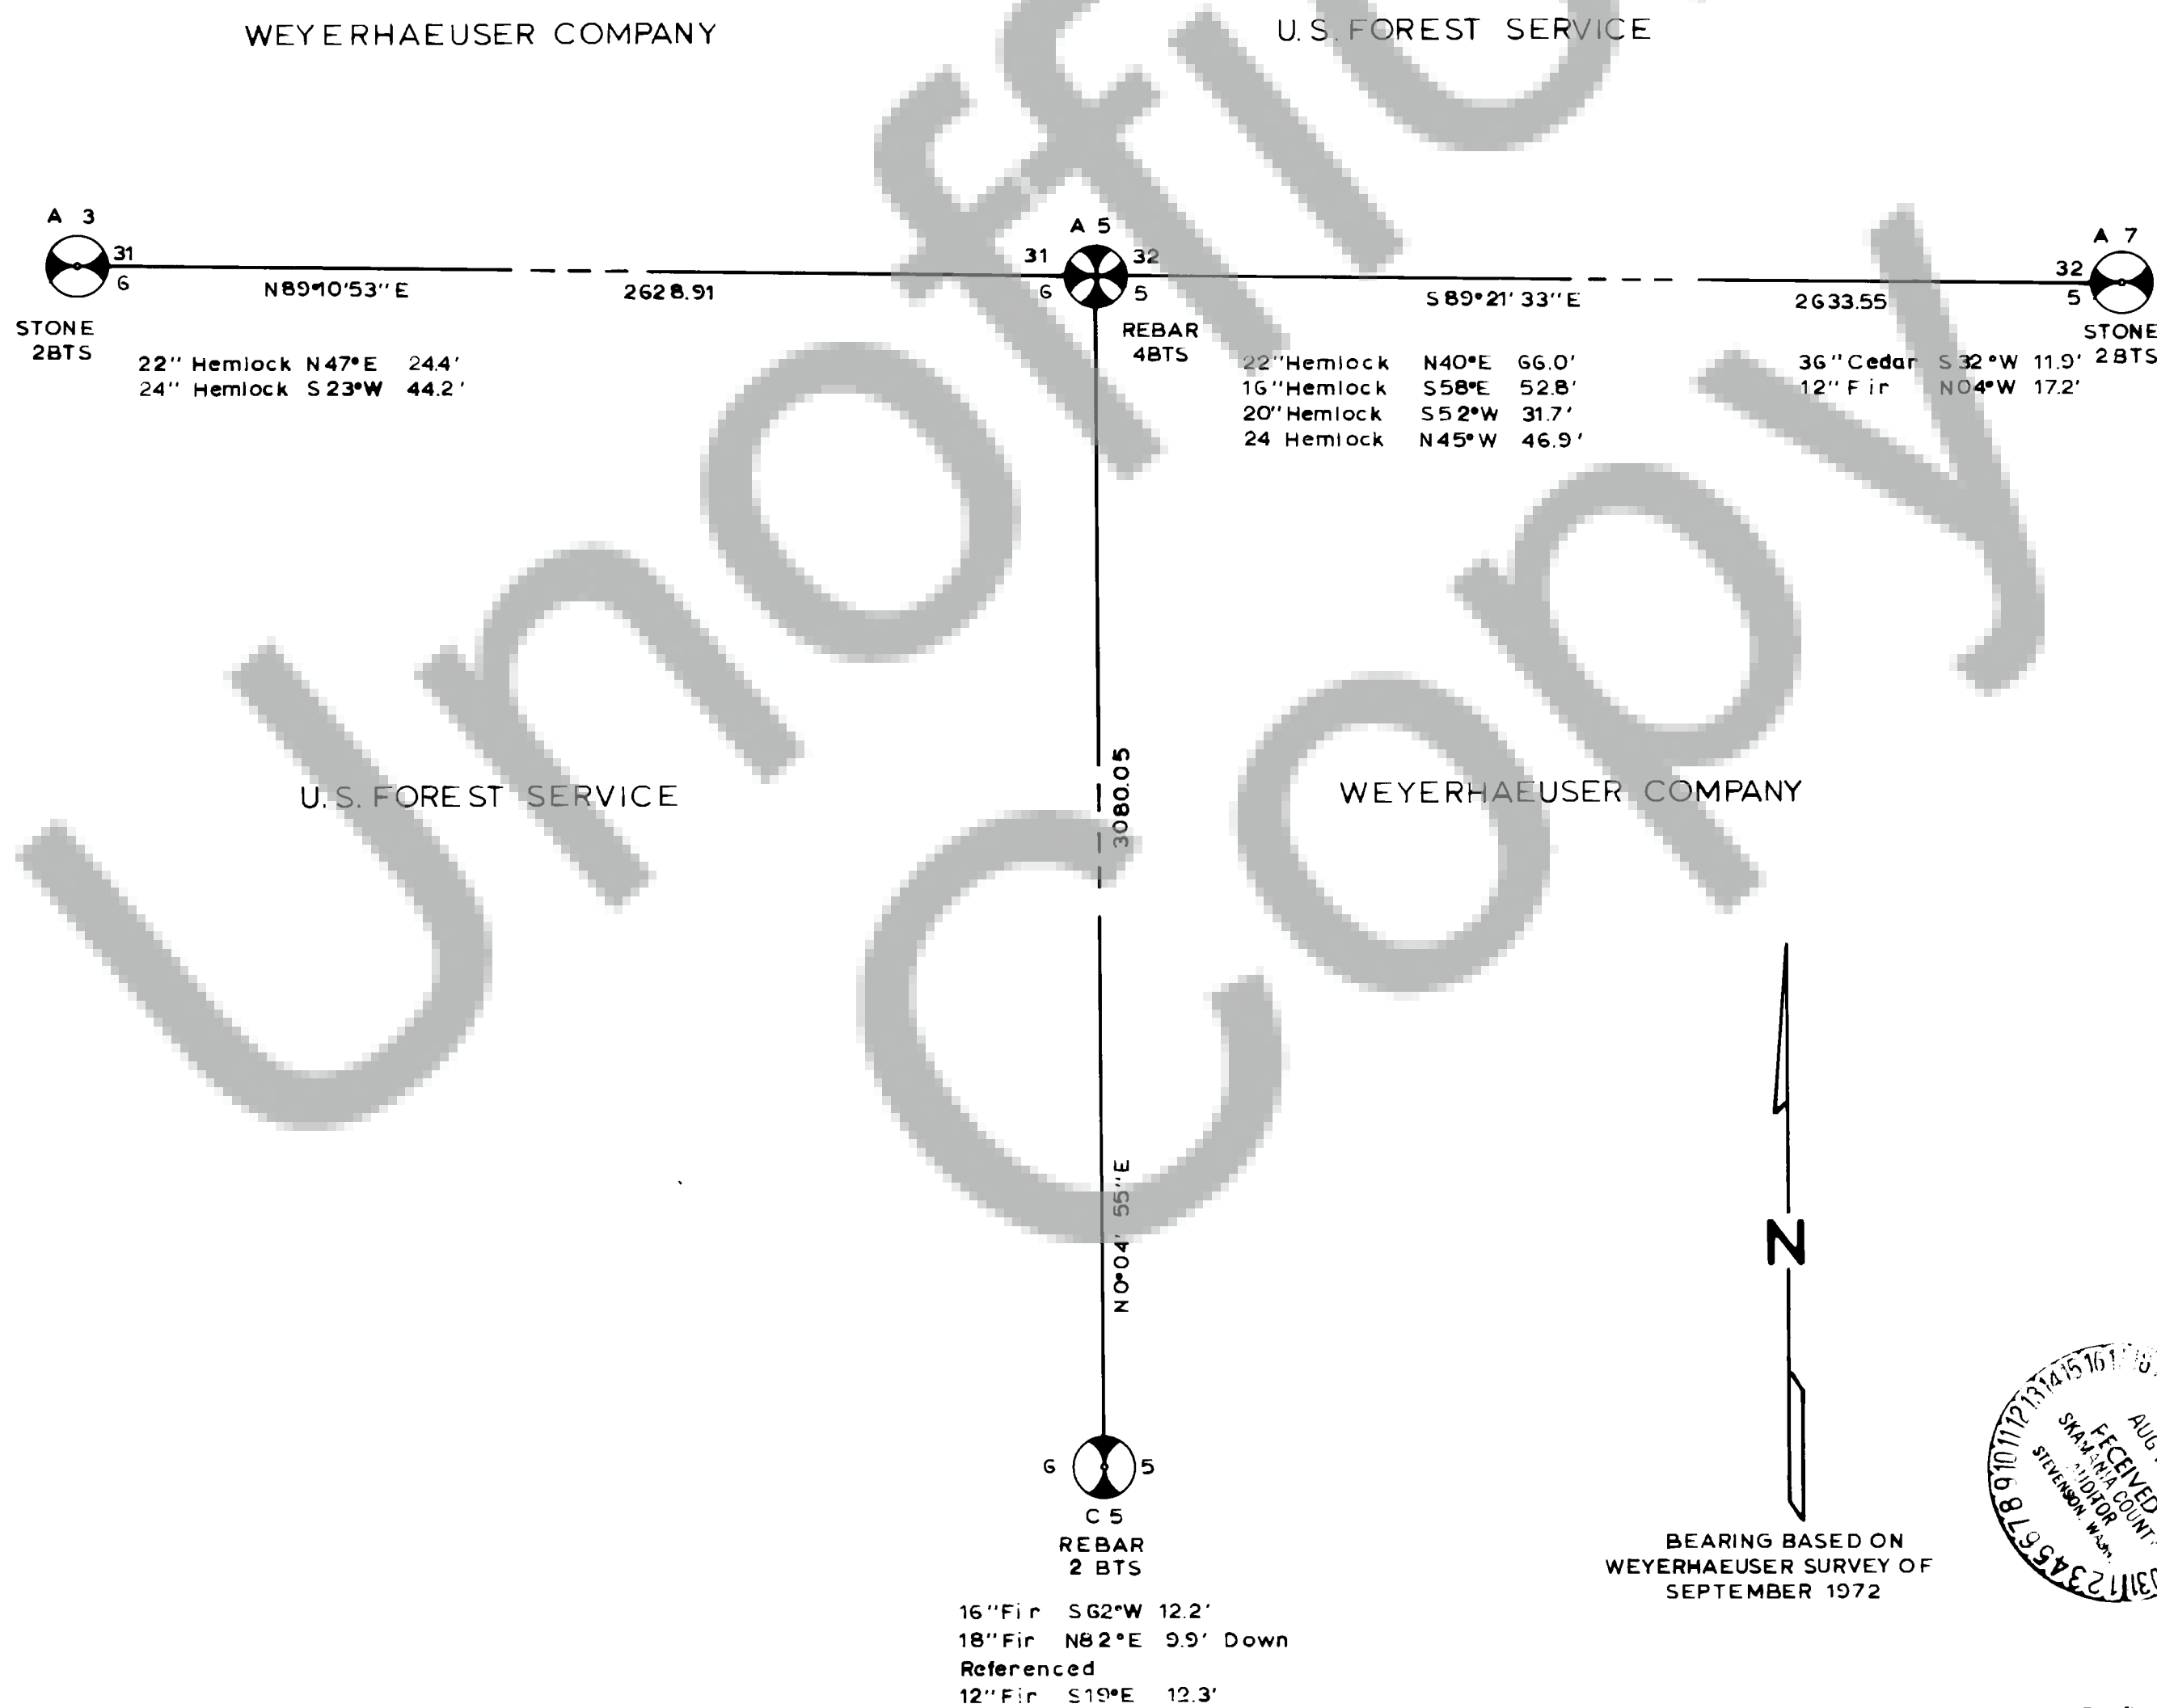

SURVEYOR'S CERTIFICATE

This map correctly represents a survey made by me or under my direction in conformance with the requirements of the Survey Recording Act at the request of Weyerhaeuser Company in July, 1974.



Donald W. Dieben

Certificate No. 78103
AUDITOR'S CERTIFICATE

Filed for record this 22 day of Aug, 1974 at 2:34 PM
in book 1 of Survey at page 23 at the request of
Weyerhaeuser Company.

H. P. Todd
County Auditor

by E. Mayfield
Deputy Auditor