


78834

BOOK 1 PAGE 31

BOUNDARY SURVEY

A PORTION OF SECTIONS 26 & 27 & THE
ROBBINS D.L.C., T.3N., R.8E., W.M.

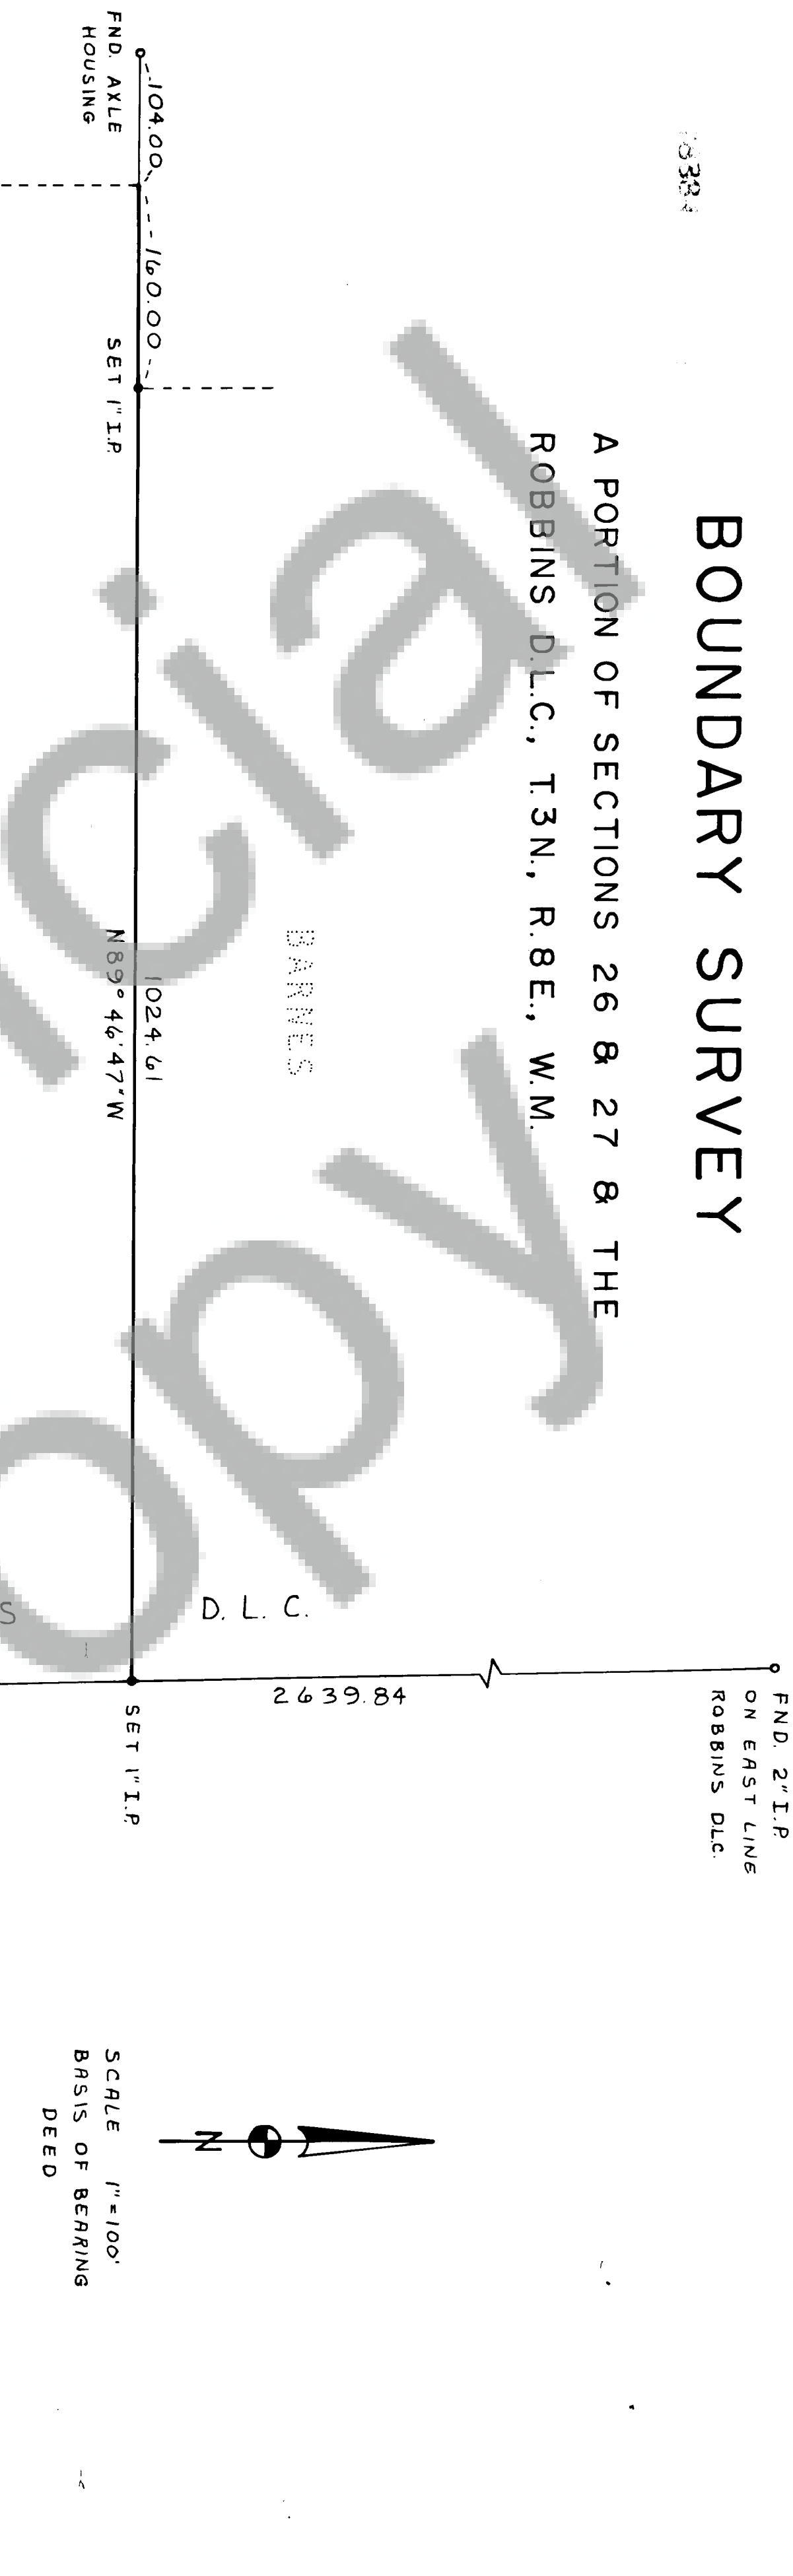

LEGAL DESCRIPTION

Berry & Rike
to
Wilson
Book 67 Page 460
Aug. 19, 1974

SURVEYOR'S CERTIFICATE

This map correctly represents a survey made by me or under my direction in conformance with the requirements of the Survey Recording Act at the request of John Hope in Nov 1974.



AUDITOR'S CERTIFICATE

Filed for record this 3 day of March 1975 at 11 A.M. in book 1 of Survey at page 31 at the request of Wilson & Wallace.

County Auditor



Dennis L. Wallace & Associates

3308 K Street

Vancouver, Washington

694-7344