


78884

BOOK 1 PAGE 31

0383

BOUNDARY SURVEY

A PORTION OF SECTIONS 26 & 27 & THE
ROBBINS D.L.C., T.3N., R.8E., W.M.

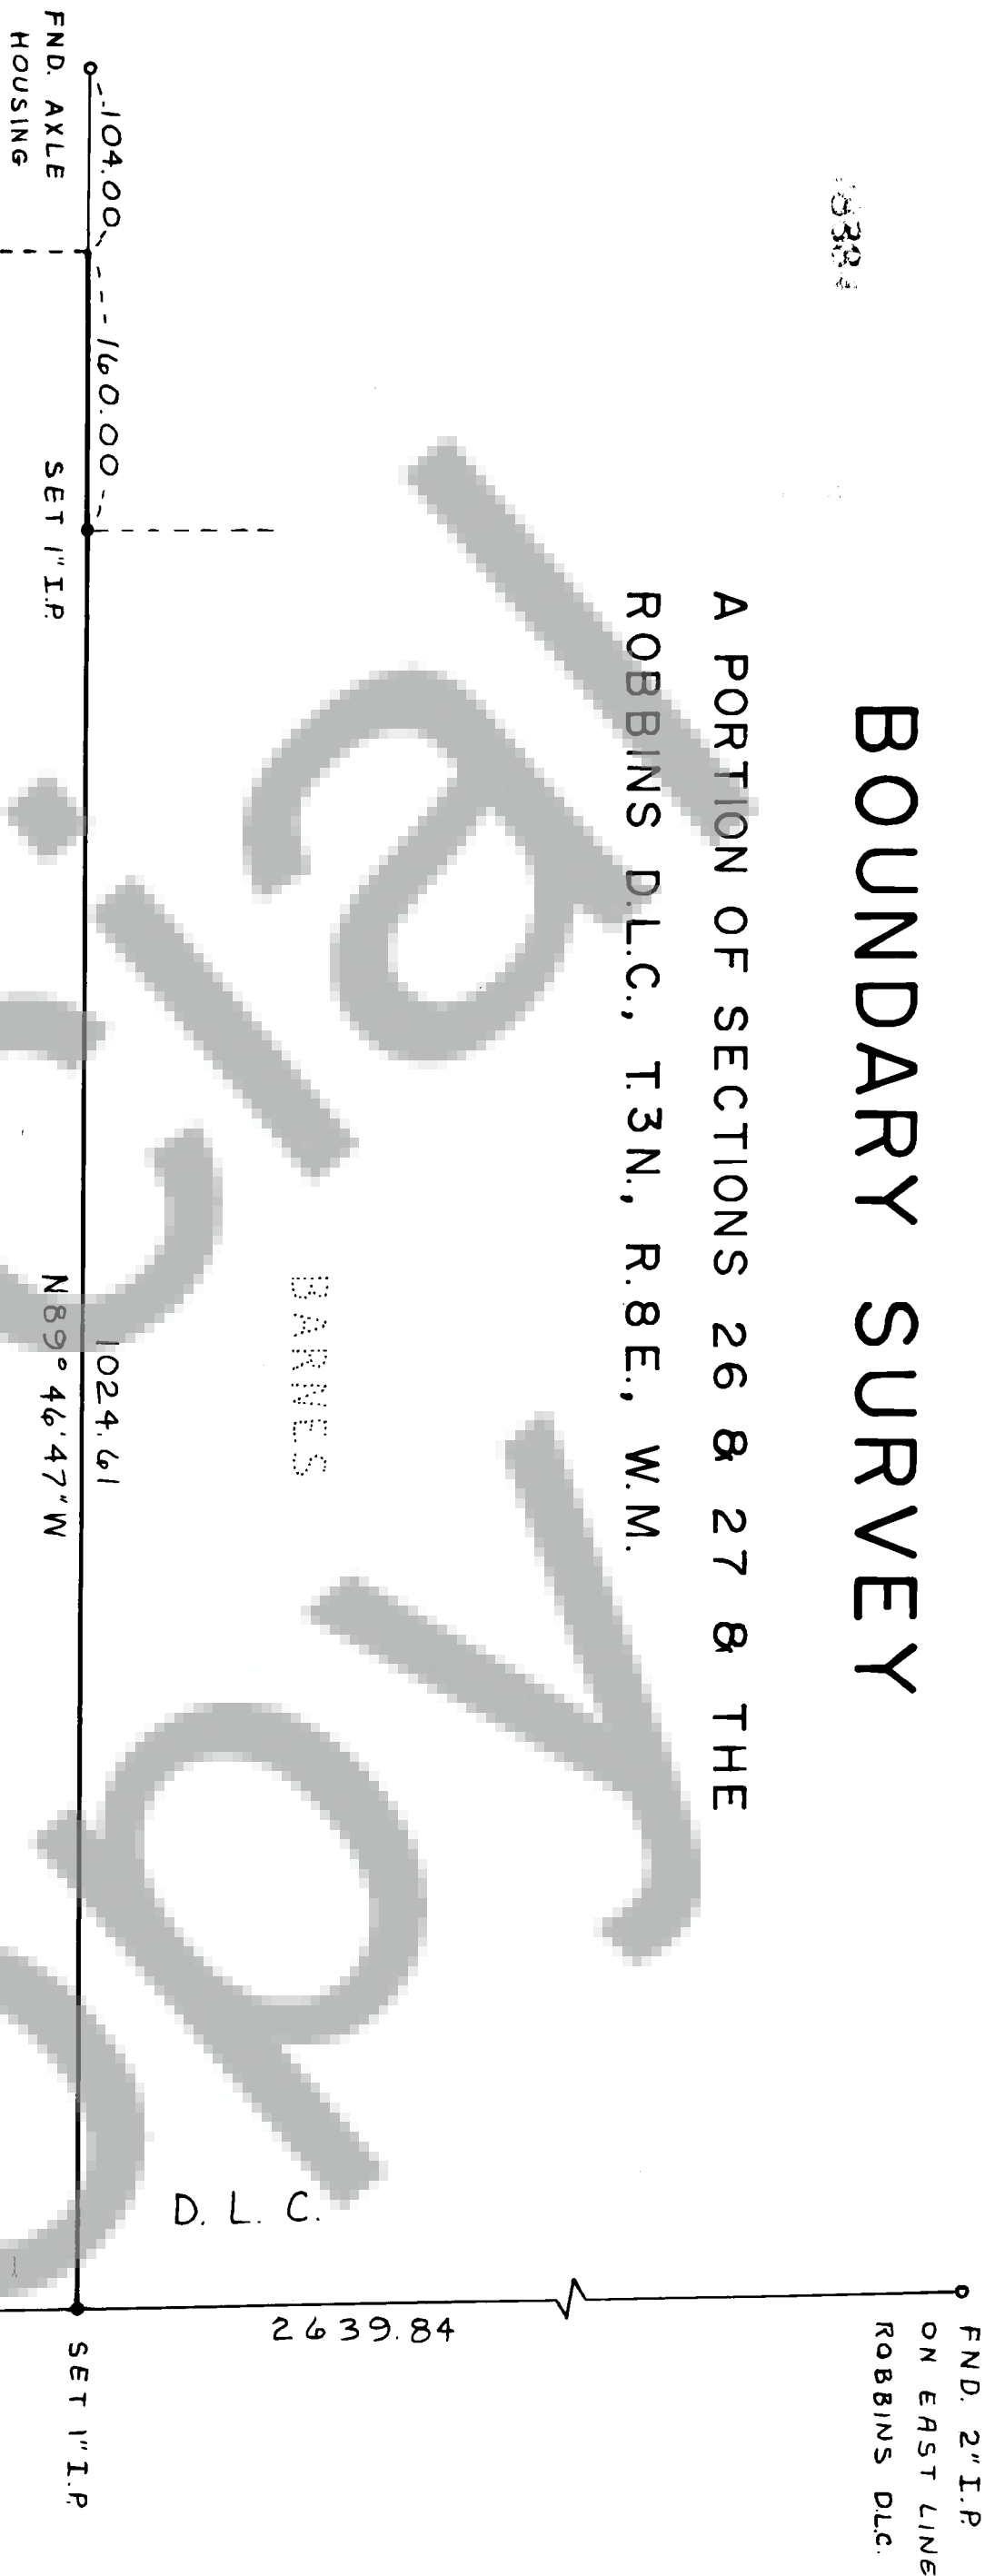


LEGAL DESCRIPTION

Berry & Rike
to
Wilson
Book 67 Page 460
Aug. 19, 1974

SURVEYOR'S CERTIFICATE

This map correctly represents a survey made by me or under my direction in conformance with the requirements of the Survey Recording Act at the request of John Hope in Nov. 1974.

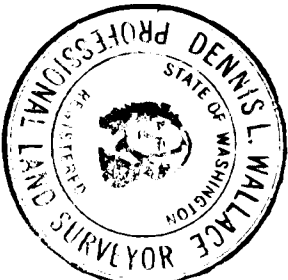

Signed & Sealed *Dennis L. Wallace*
Certificate No. 13548

AUDITOR'S CERTIFICATE

Filed for record this 3 day of March 1975 at 11 A.M. in book 1 of Survey at page 31 at the request of *John Hope*

W.P. Tisdale
County Auditor



SCALE 1"=100'
BASIS OF BEARING
DEED

Dennis L. Wallace & Associates

3308 K Street

Vancouver, Washington

694-7344