

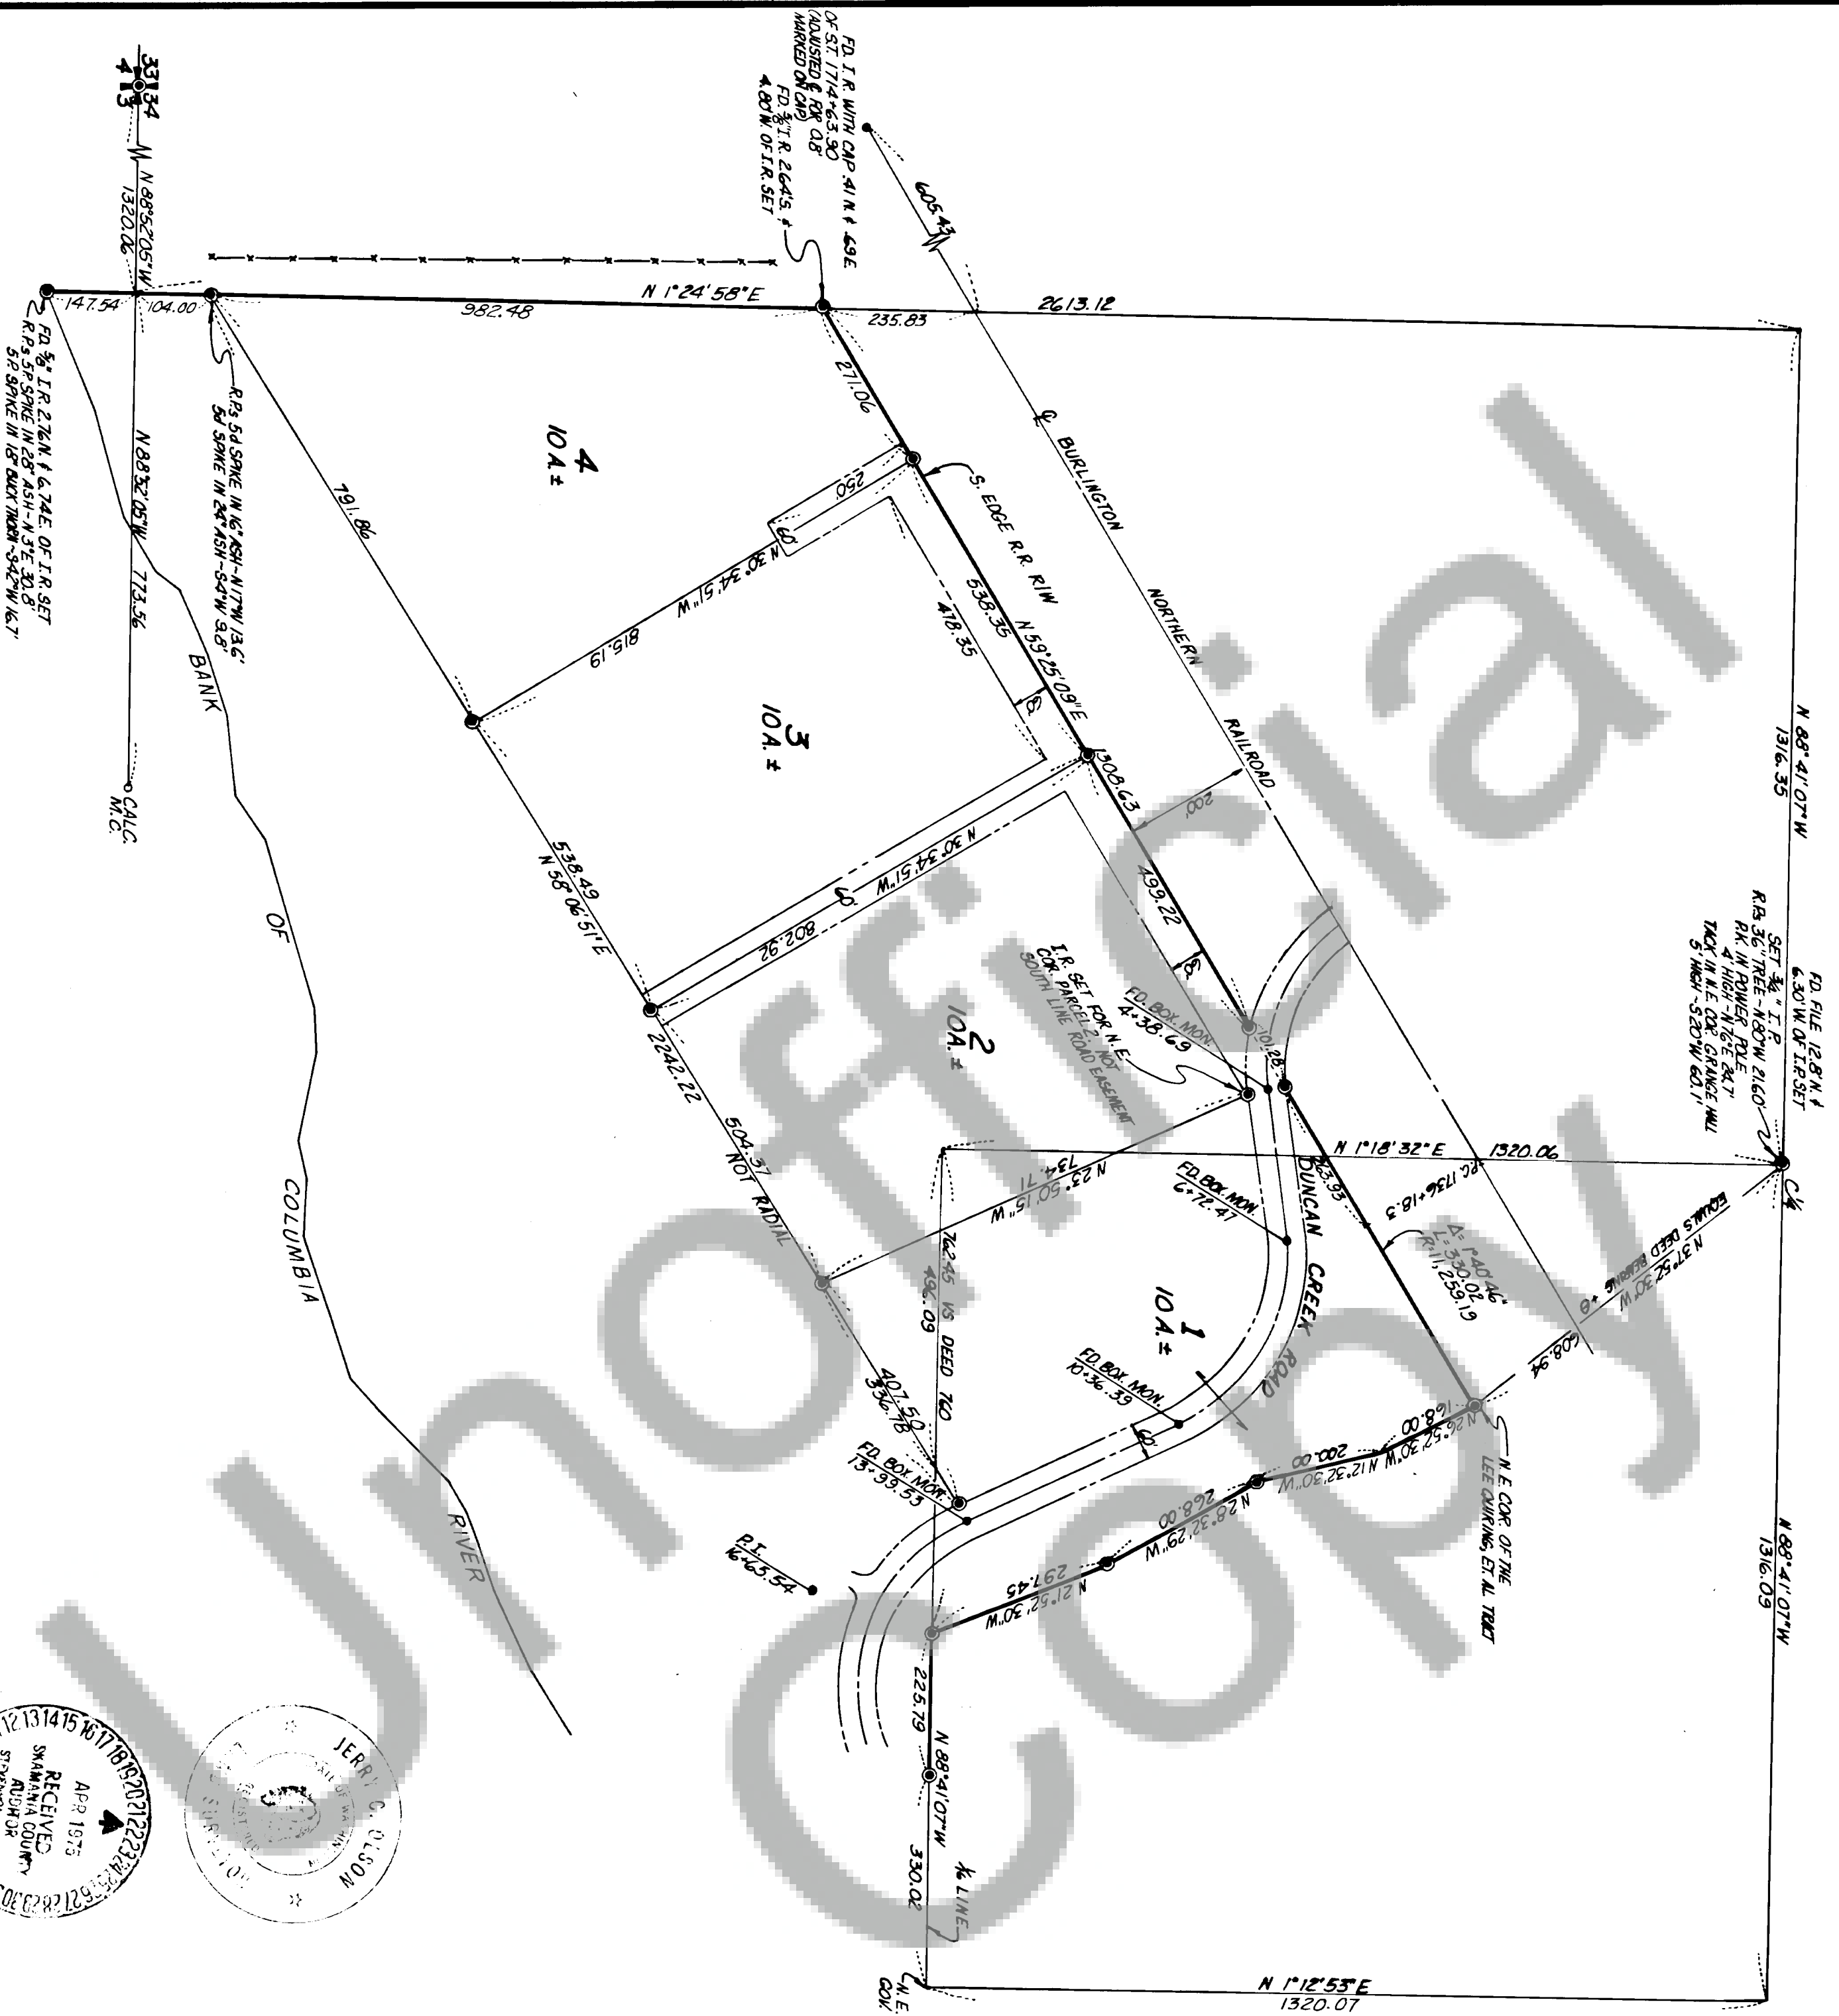


79064

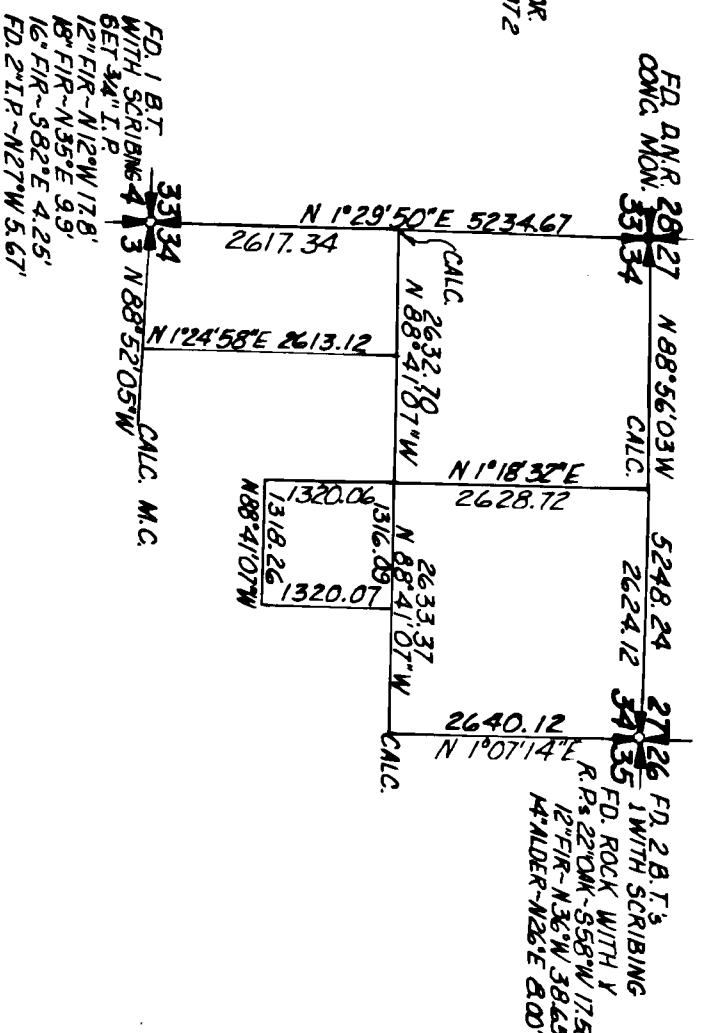

SURVEY OF
A PORTION OF
S 1/2, SEC. 34, T2N, R6E, WM
LOT 1, SEC. 3, T1N, R6E, WM

● FOUND I.P.
● SET I.P. WITH PLASTIC CAP
R.R. TO R.R. SPIKE OR NAIL IN FACE OF
TREES APPROXIMATELY 17\"/>

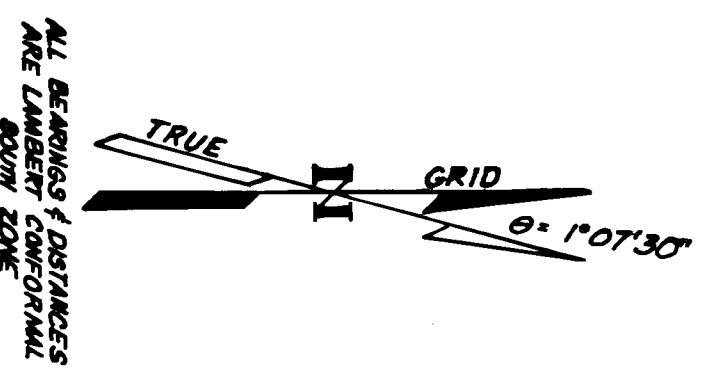

SURVEYOR'S CERTIFICATE

This map correctly represents a survey made by me or under my direction in conformance with the requirements of the Survey Recording Act at the request of
LEE GURRING AND PACIFIC COLLEGE
in BERKLEY 1974.


Jerry C. Olson
Jerry C. Olson-9025

79064

AUDITOR'S CERTIFICATE

Filed for record this 23rd day of *April* 1975 at 2:00 P.M.
in Book *LEE GURRING AND PACIFIC COLLEGE* at the request of

JP
County Auditor

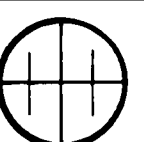

OLSON ENGINEERING
112 E. 13 ST., VANCOUVER, WASH.
PH. (206)-694-9391

Scale 1/2\"/>

