


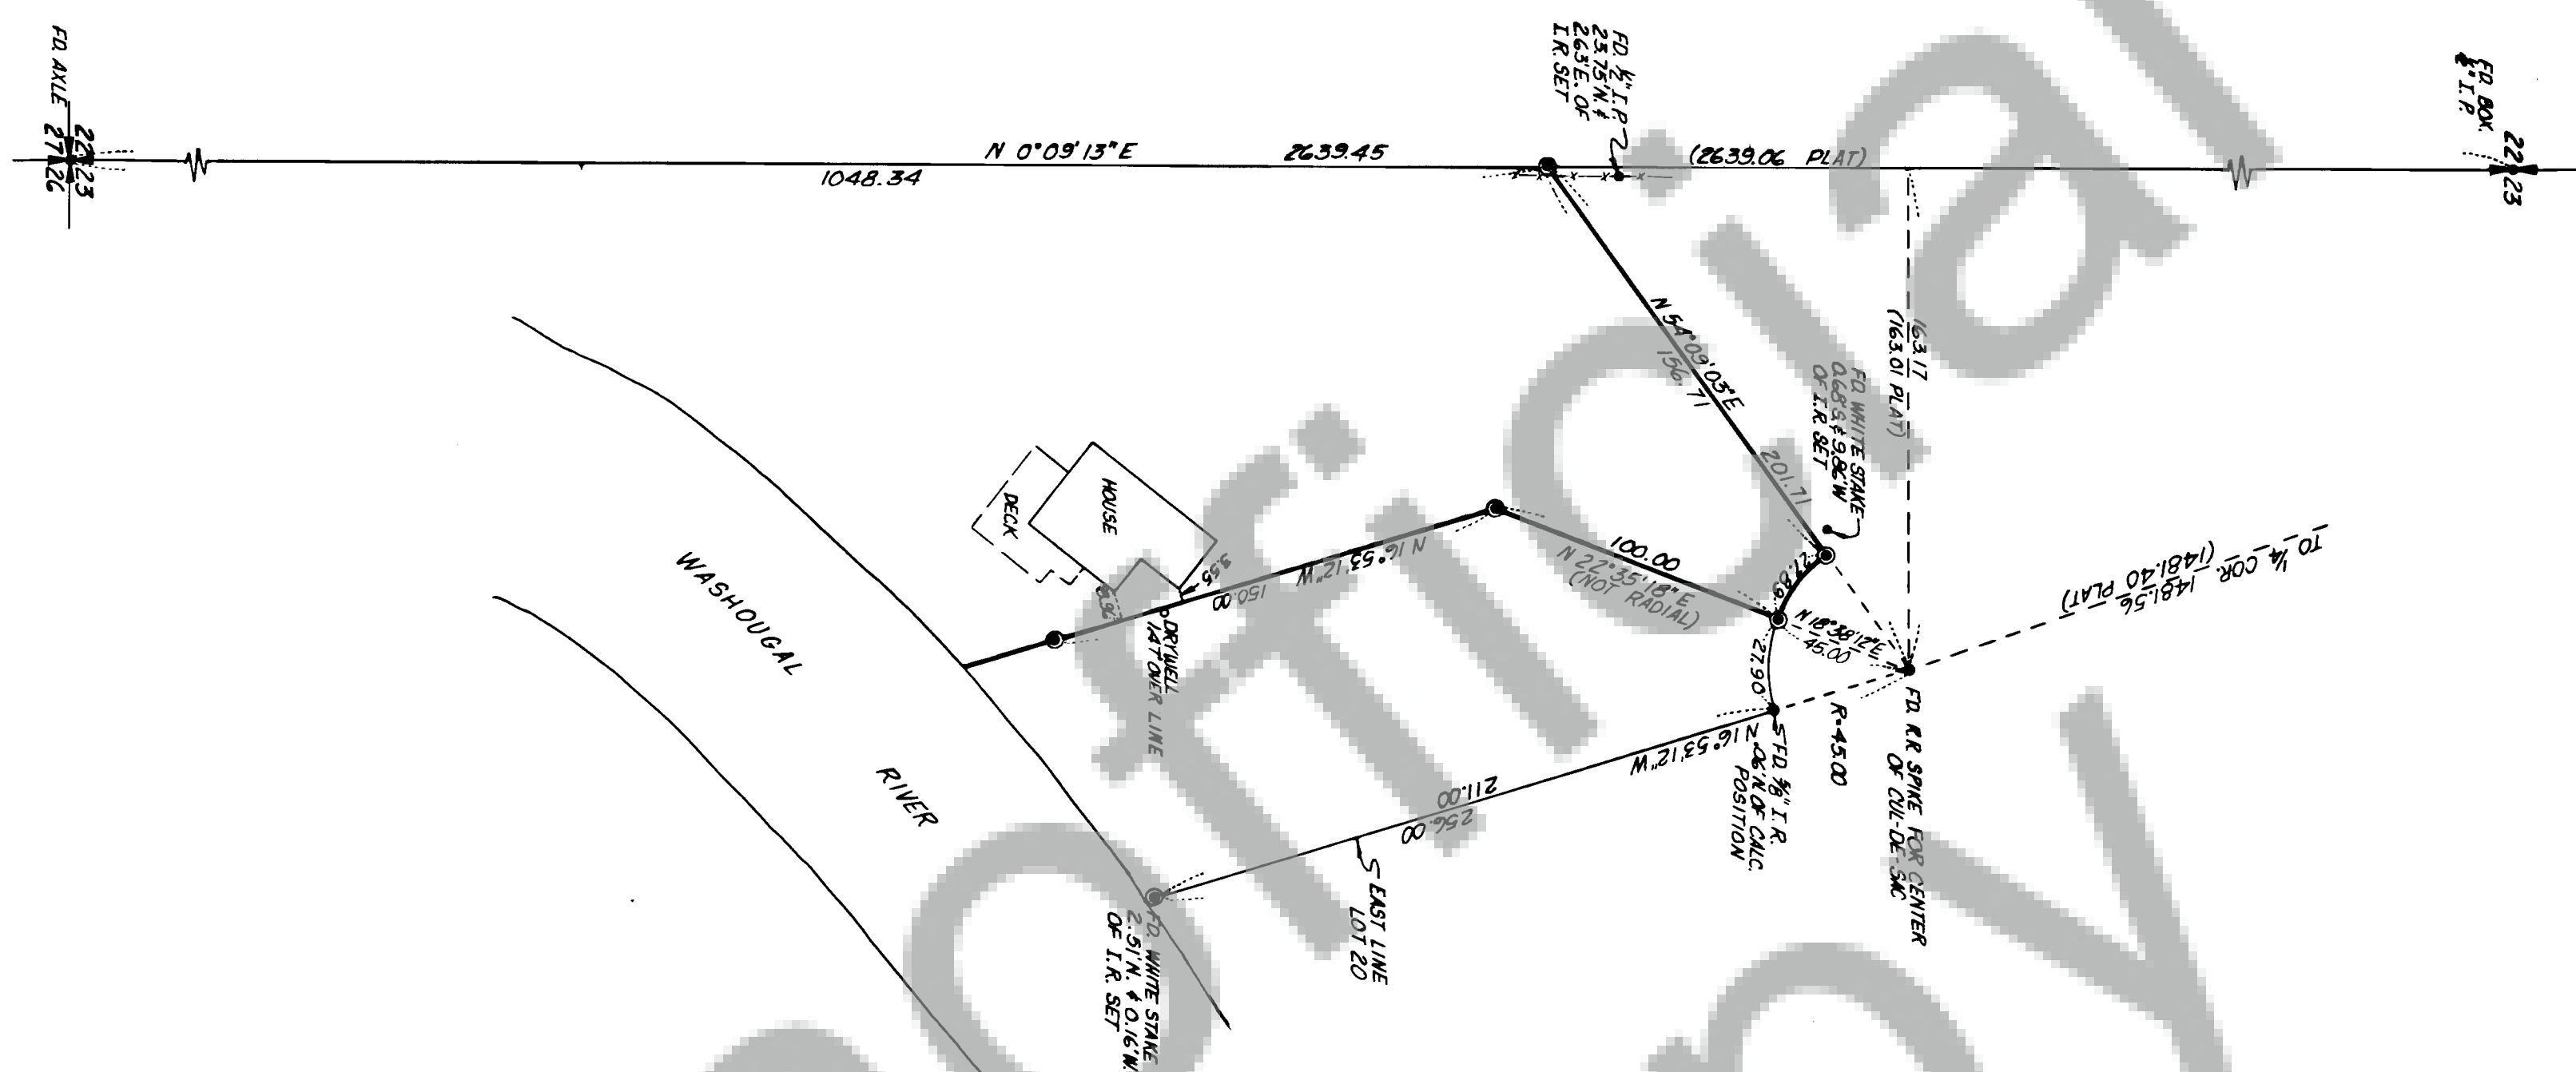

DEED REFERENCE : BOOK 60, PAGE 292
CHATEAU PROPERTIES, INC. TO MILLARD W. LOGUE
DATED MARCH 25, 1969

**SURVEY OF
A PORTION OF
LOT 20
RIVER GLEN ON THE WASHOUGAL
SEC. 23, T2N, R5E, WM**

- FOUND CAR.
- SET K.I.R. WITH PLASTIC CAP

IN
ASSUMED NORTH



SURVEYOR'S CERTIFICATE



This map correctly represents a survey made by me or under my direction in conformance with the requirements of the Survey Recording Act at the request of MILWARD W. LOGUE in MARCH 1974.

Jerry C. Olson
Jerry C. Olson - 5025

AUDITOR'S CERTIFICATE

Filed for record this 29 day of April, 1925 at 2 P.M.
In Book 1 of Survey of page 35 at the request of
MILLARD W. LADDIE

County Auditor

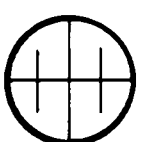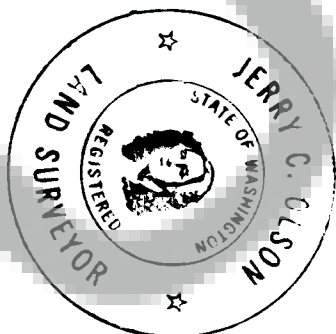

OLSON ENGINEERING
112 E. 13 ST., VANCOUVER, WASH.
PH. (206) - 694-9391

Scale 1" = 50' Date 3/74
Job No. 1588 Calc. By JGL
Drawn By GC
Checked By JGL
Sheet 1 of 1