
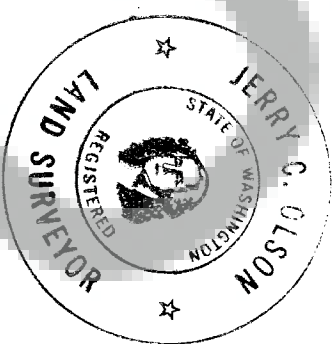




19116

FD. SKAMANIA CO. I.P.
3 B.T.S

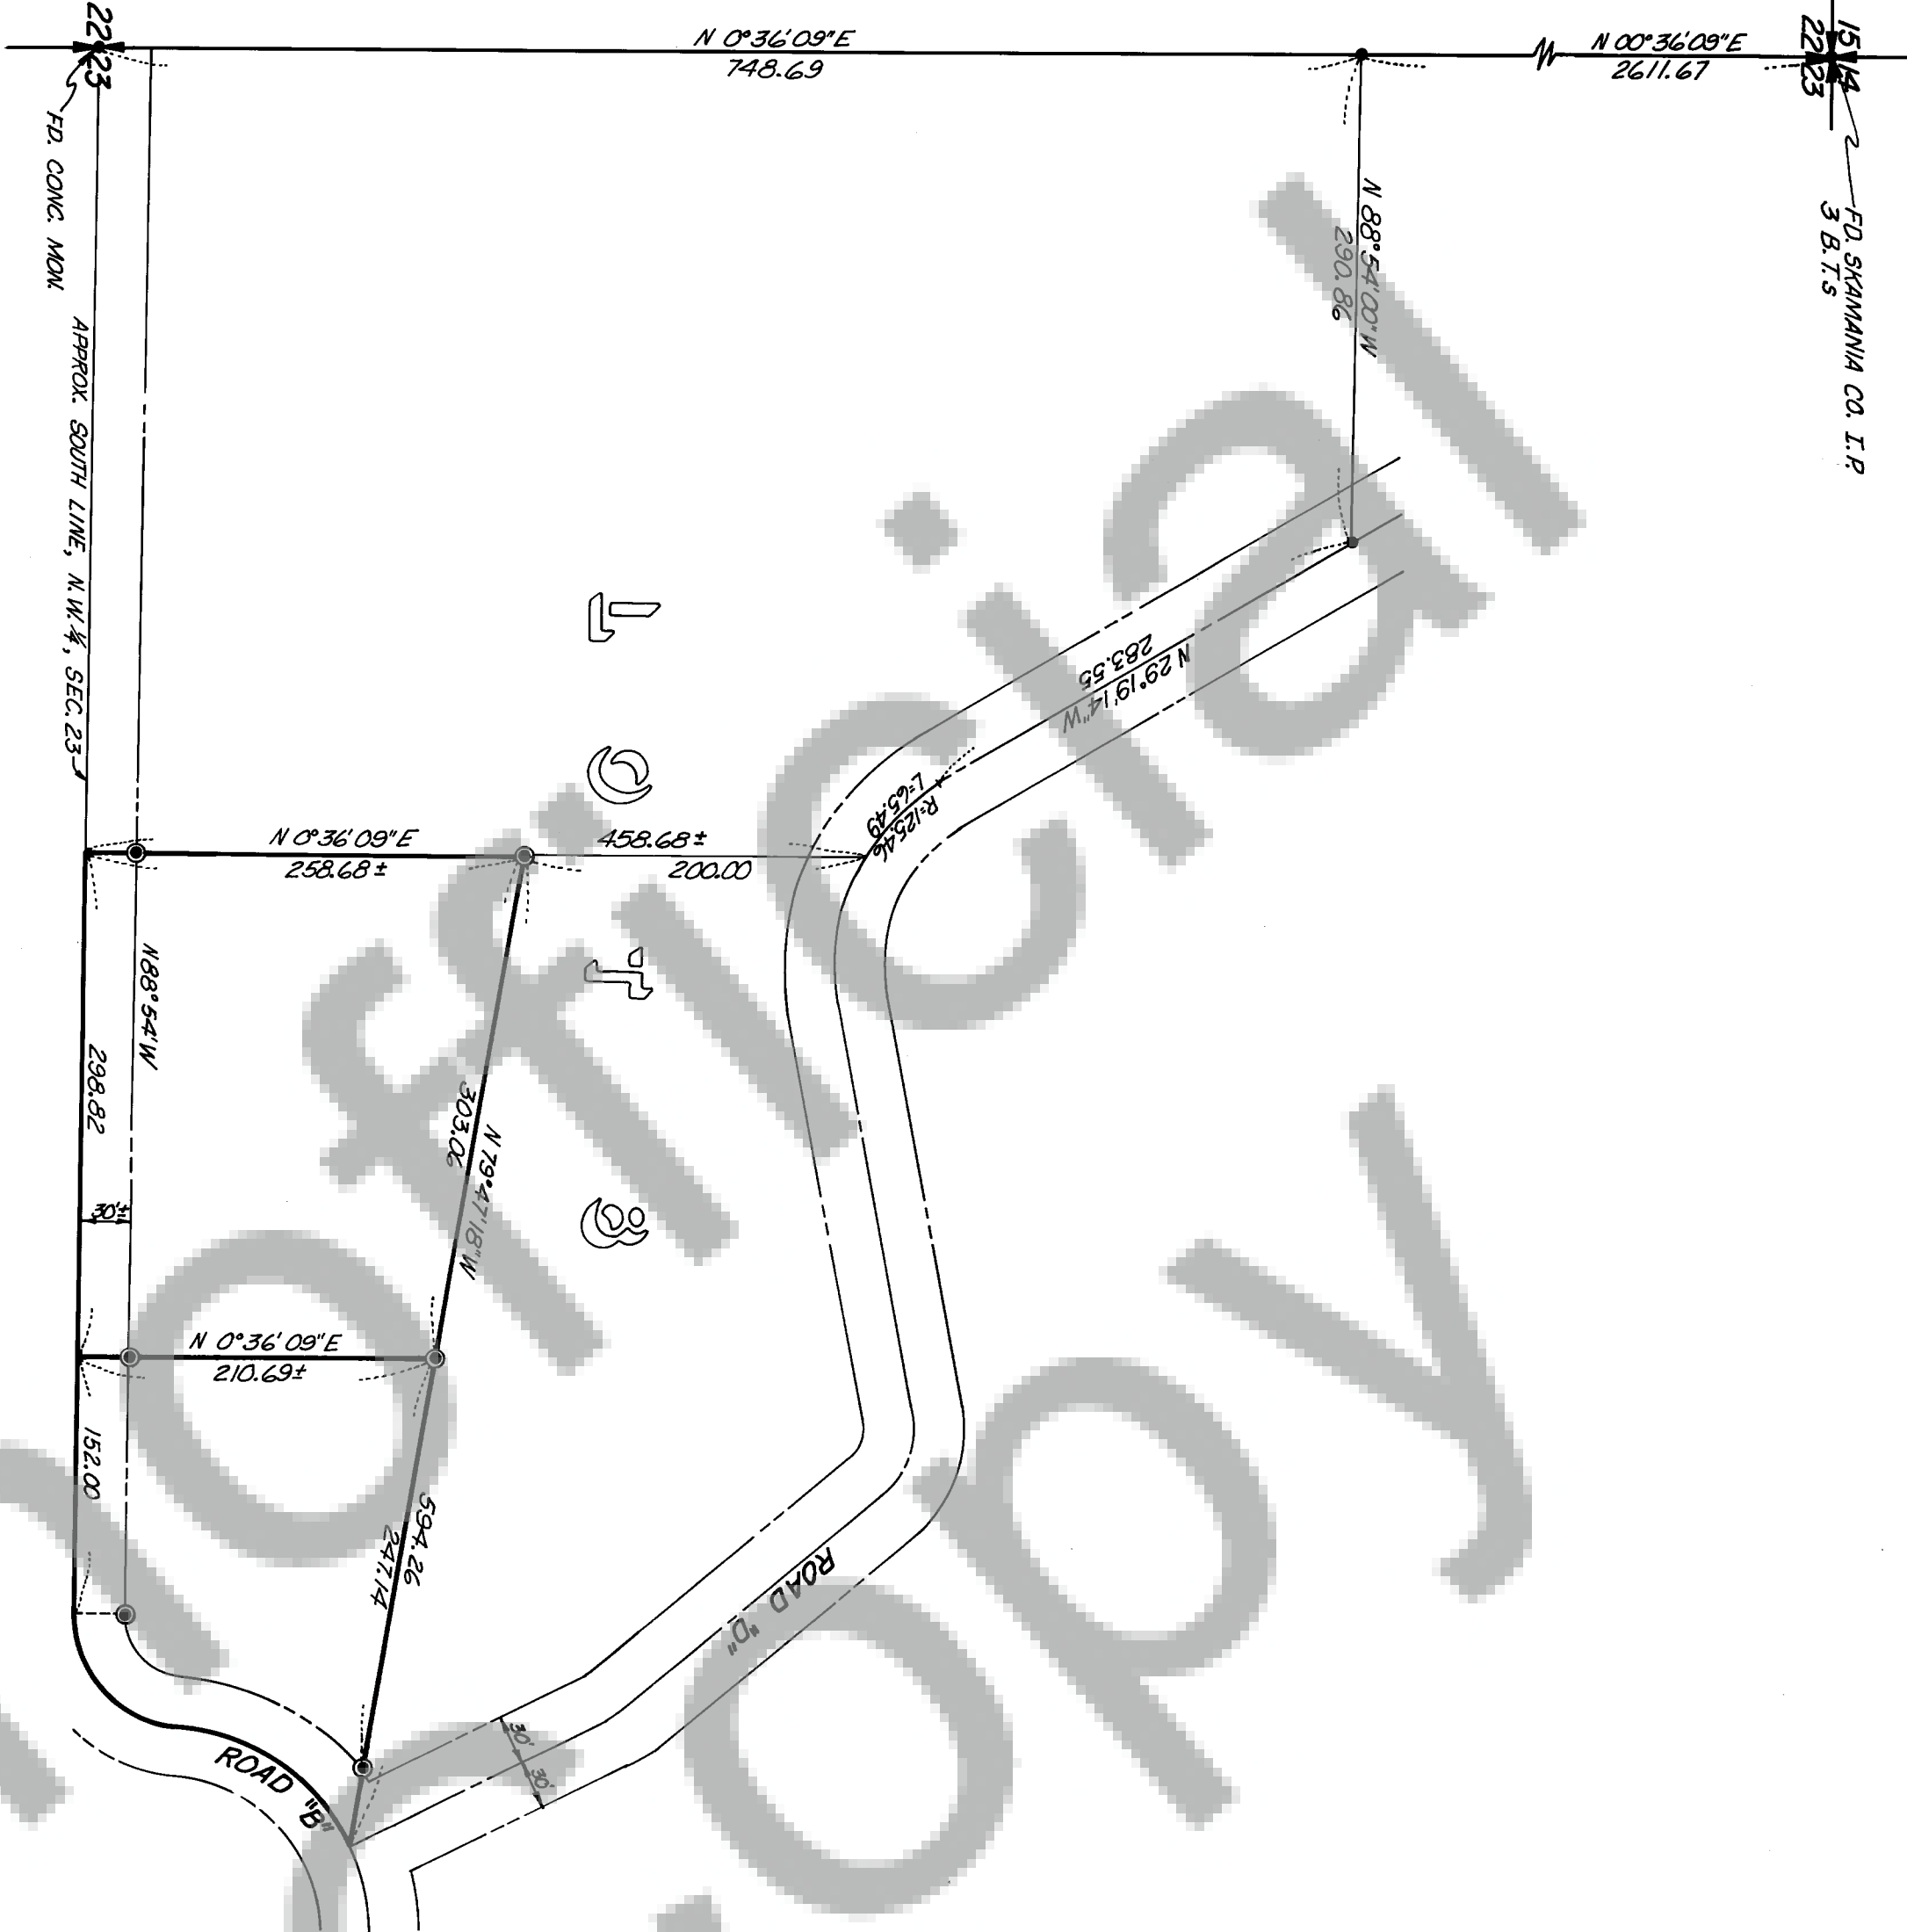

SURVEY OF
A PORTION OF
LOT 8 OF
COLUMBIA RIVER ESTATES
IN THE
NW 1/4, SEC. 23, T2N, R6E, W/M

● FOUND COR.
● SET WITH PLASTIC CAP

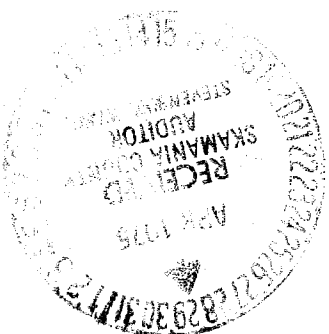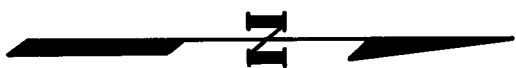

SURVEYOR'S CERTIFICATE

This map correctly represents a survey made by me or under my direction in conformance with the requirements of the Survey Recording Act at the request of
of THOMAS GRAHAM
in MAY 1974.


79116

Jerry C. Olson
Jerry C. Olson - 9023

AUDITOR'S CERTIFICATE

Filed for record this 29 day of April 1975 at 2 P.M.
in Book 1 of 19116 at the request of
THOMAS GRAHAM

[Signature]
County Auditor

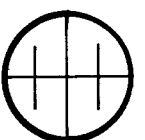

OLSON ENGINEERING
112 E. 13 ST., VANCOUVER, WASH.
PH. (206)-694-9391

Scale 1"=100' Date 5/74
Job No. 1416 Cont. By G.C.
Drawn By G.C.
Checked By J.C.O.
Sheet 1 of 1