



Book	1	Surveys	Page	43
------	---	---------	------	----

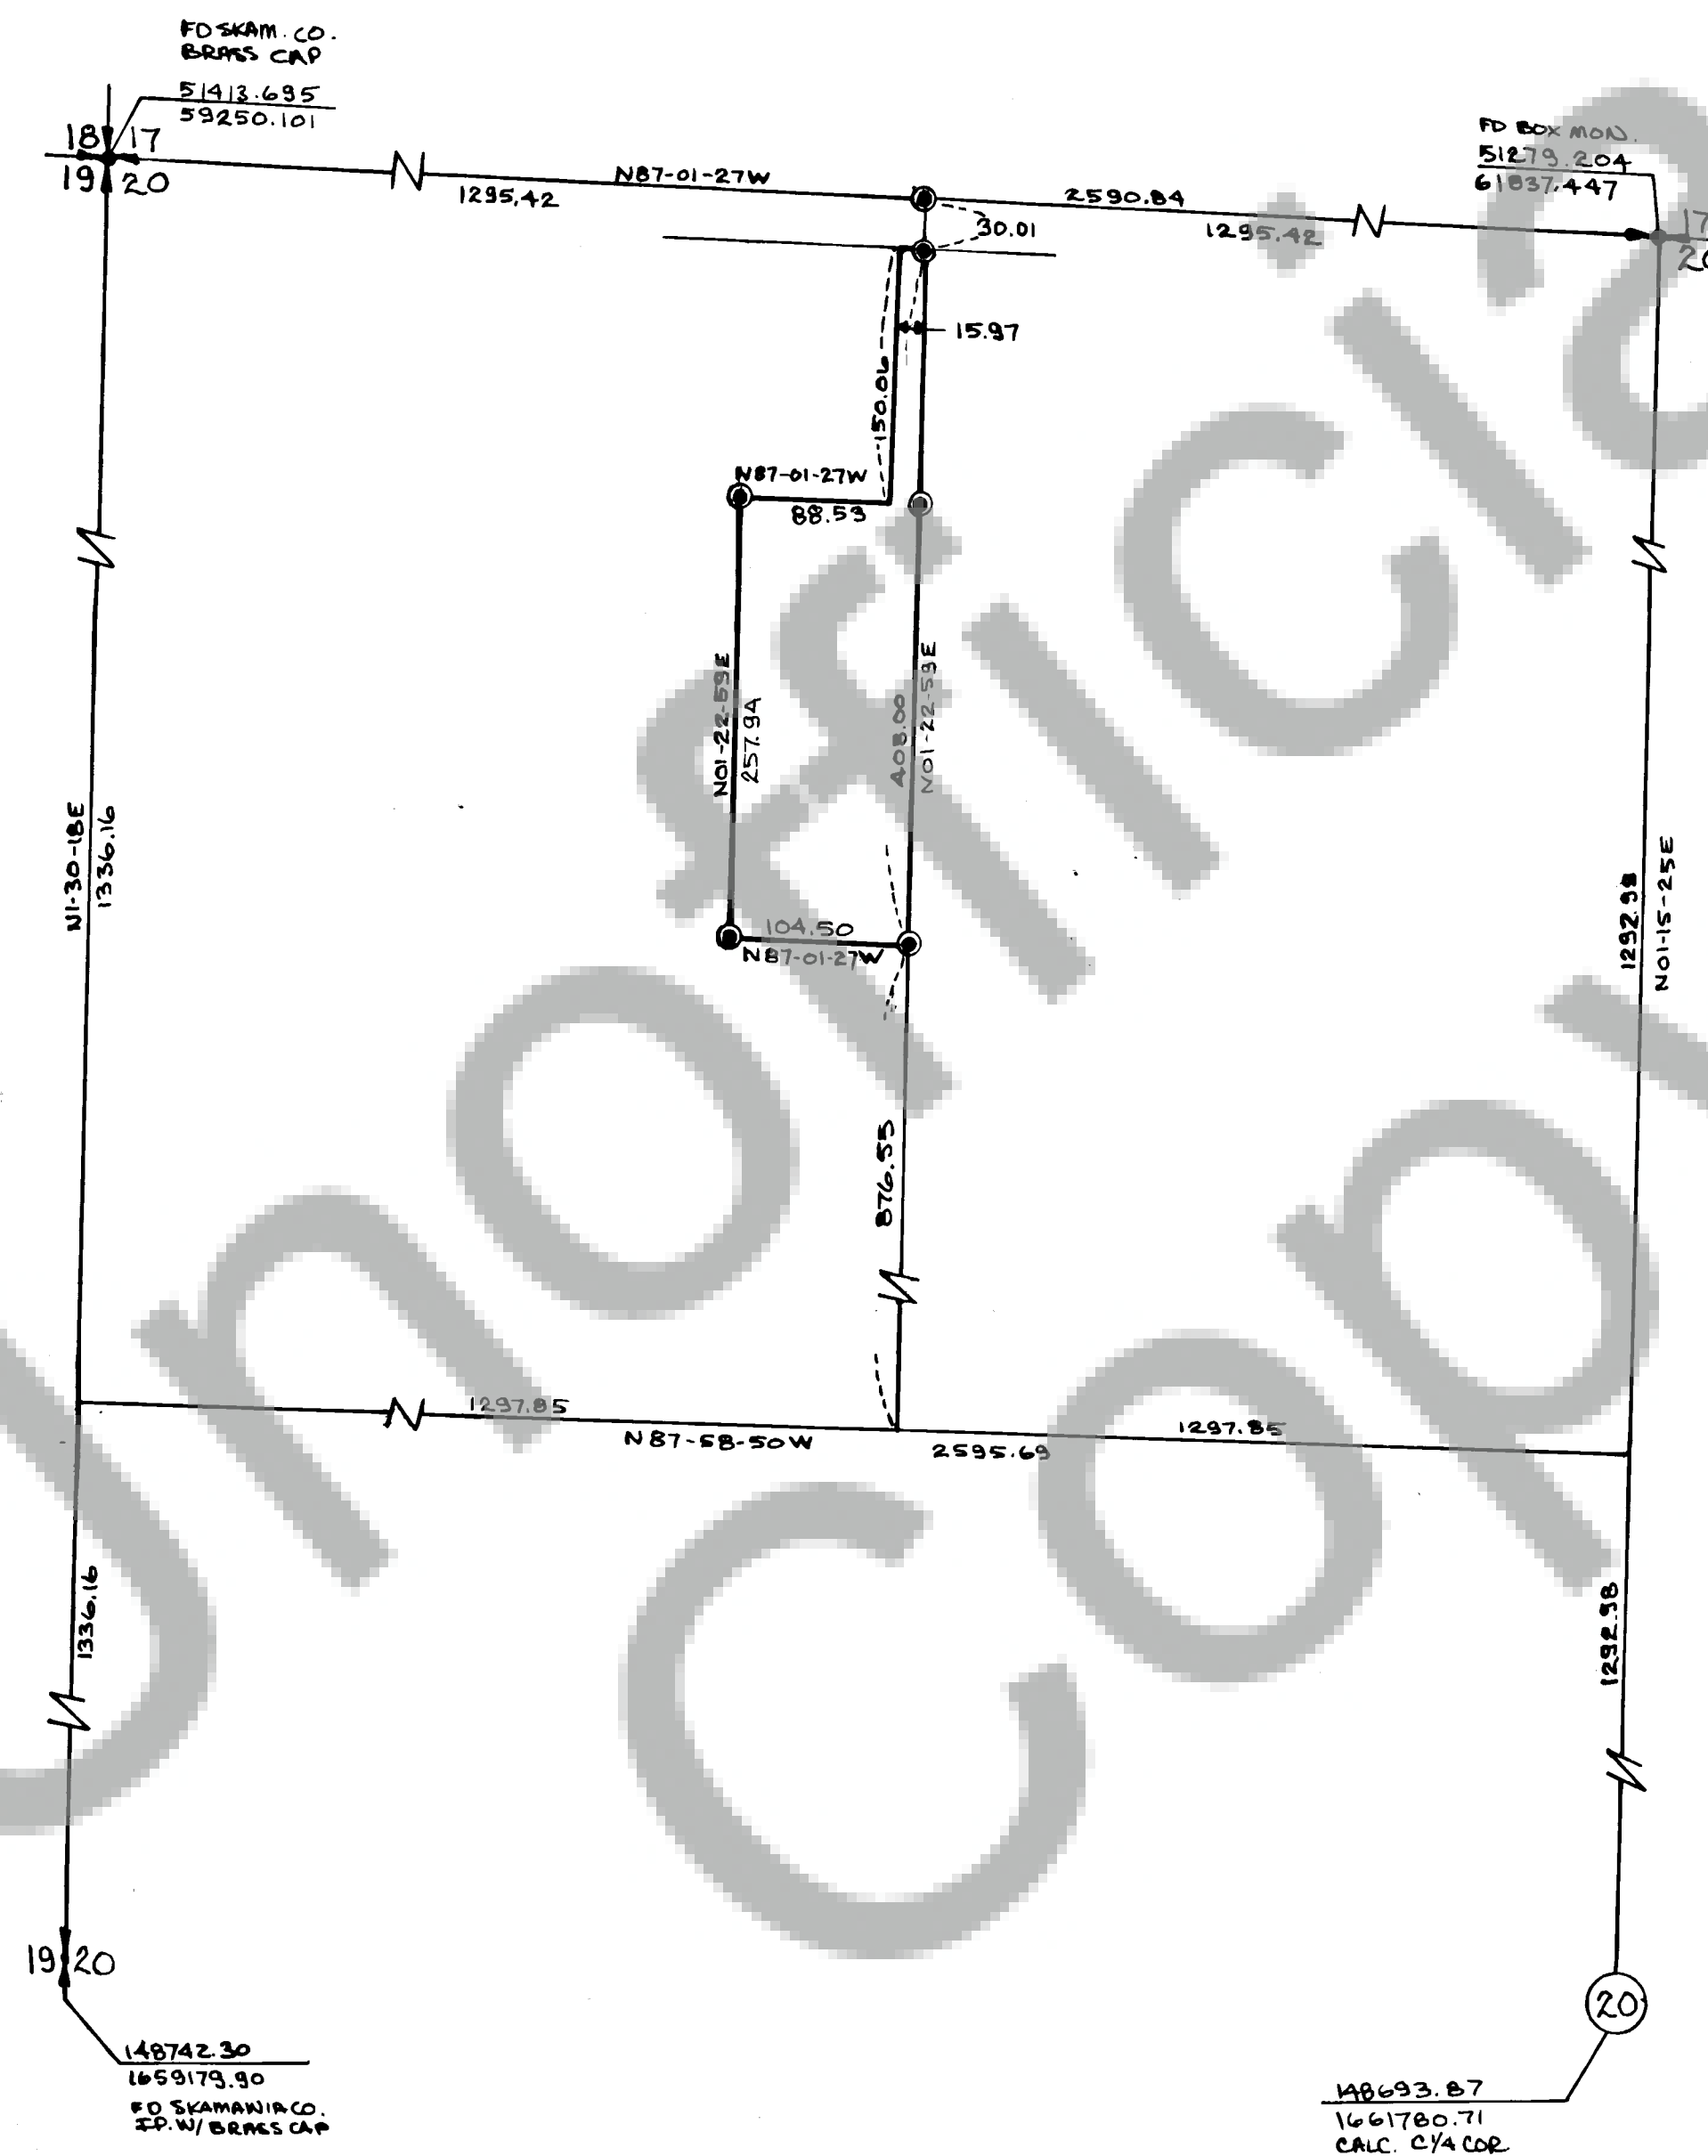

FOR SUBDIVISION OF SECTION SEE OLSON
ENGINEERING SURVEY, SEC. 20, T3N, R8E
CPR # 7A-26

- FOUND I.P.
- SET 1/2 IR. WITH PLASTIC CAP

DEED REFERENCE
GRANTOR- RICHARD OLMSTEAD
GRANTEE- HELENE SMITH

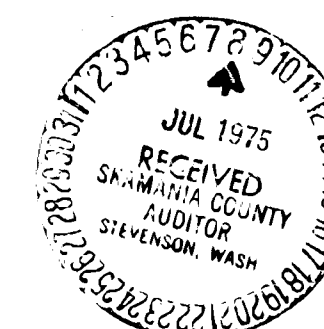


This map correctly represents a survey made by me or under my direction in conformance with the requirements of the Survey Recording Act at the request of
HELENE SMITH
in MAY 1975

Jerry C Olson
Jerry C. Olson — 902

Filed for record this 8th day of July 1975 at 1:00 P.M.
in Book 1 of Jurors at page 43 at the request of

S. Heiman
Deputy County Auditor

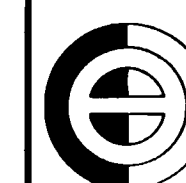

OLSON ENGINEERING
112 E. 13 ST., VANCOUVER, WASH.
PH. (206) - 695-1385
1 KANAKA CR. RD., STEVENSON, WASH.
PH. (509) - 427-8411

Scale $1"=100'$ Date 5/24/75
Job No. 1518 Calc. By _____
Drawn By tlb
Checked By _____
Sheet _____ of _____