


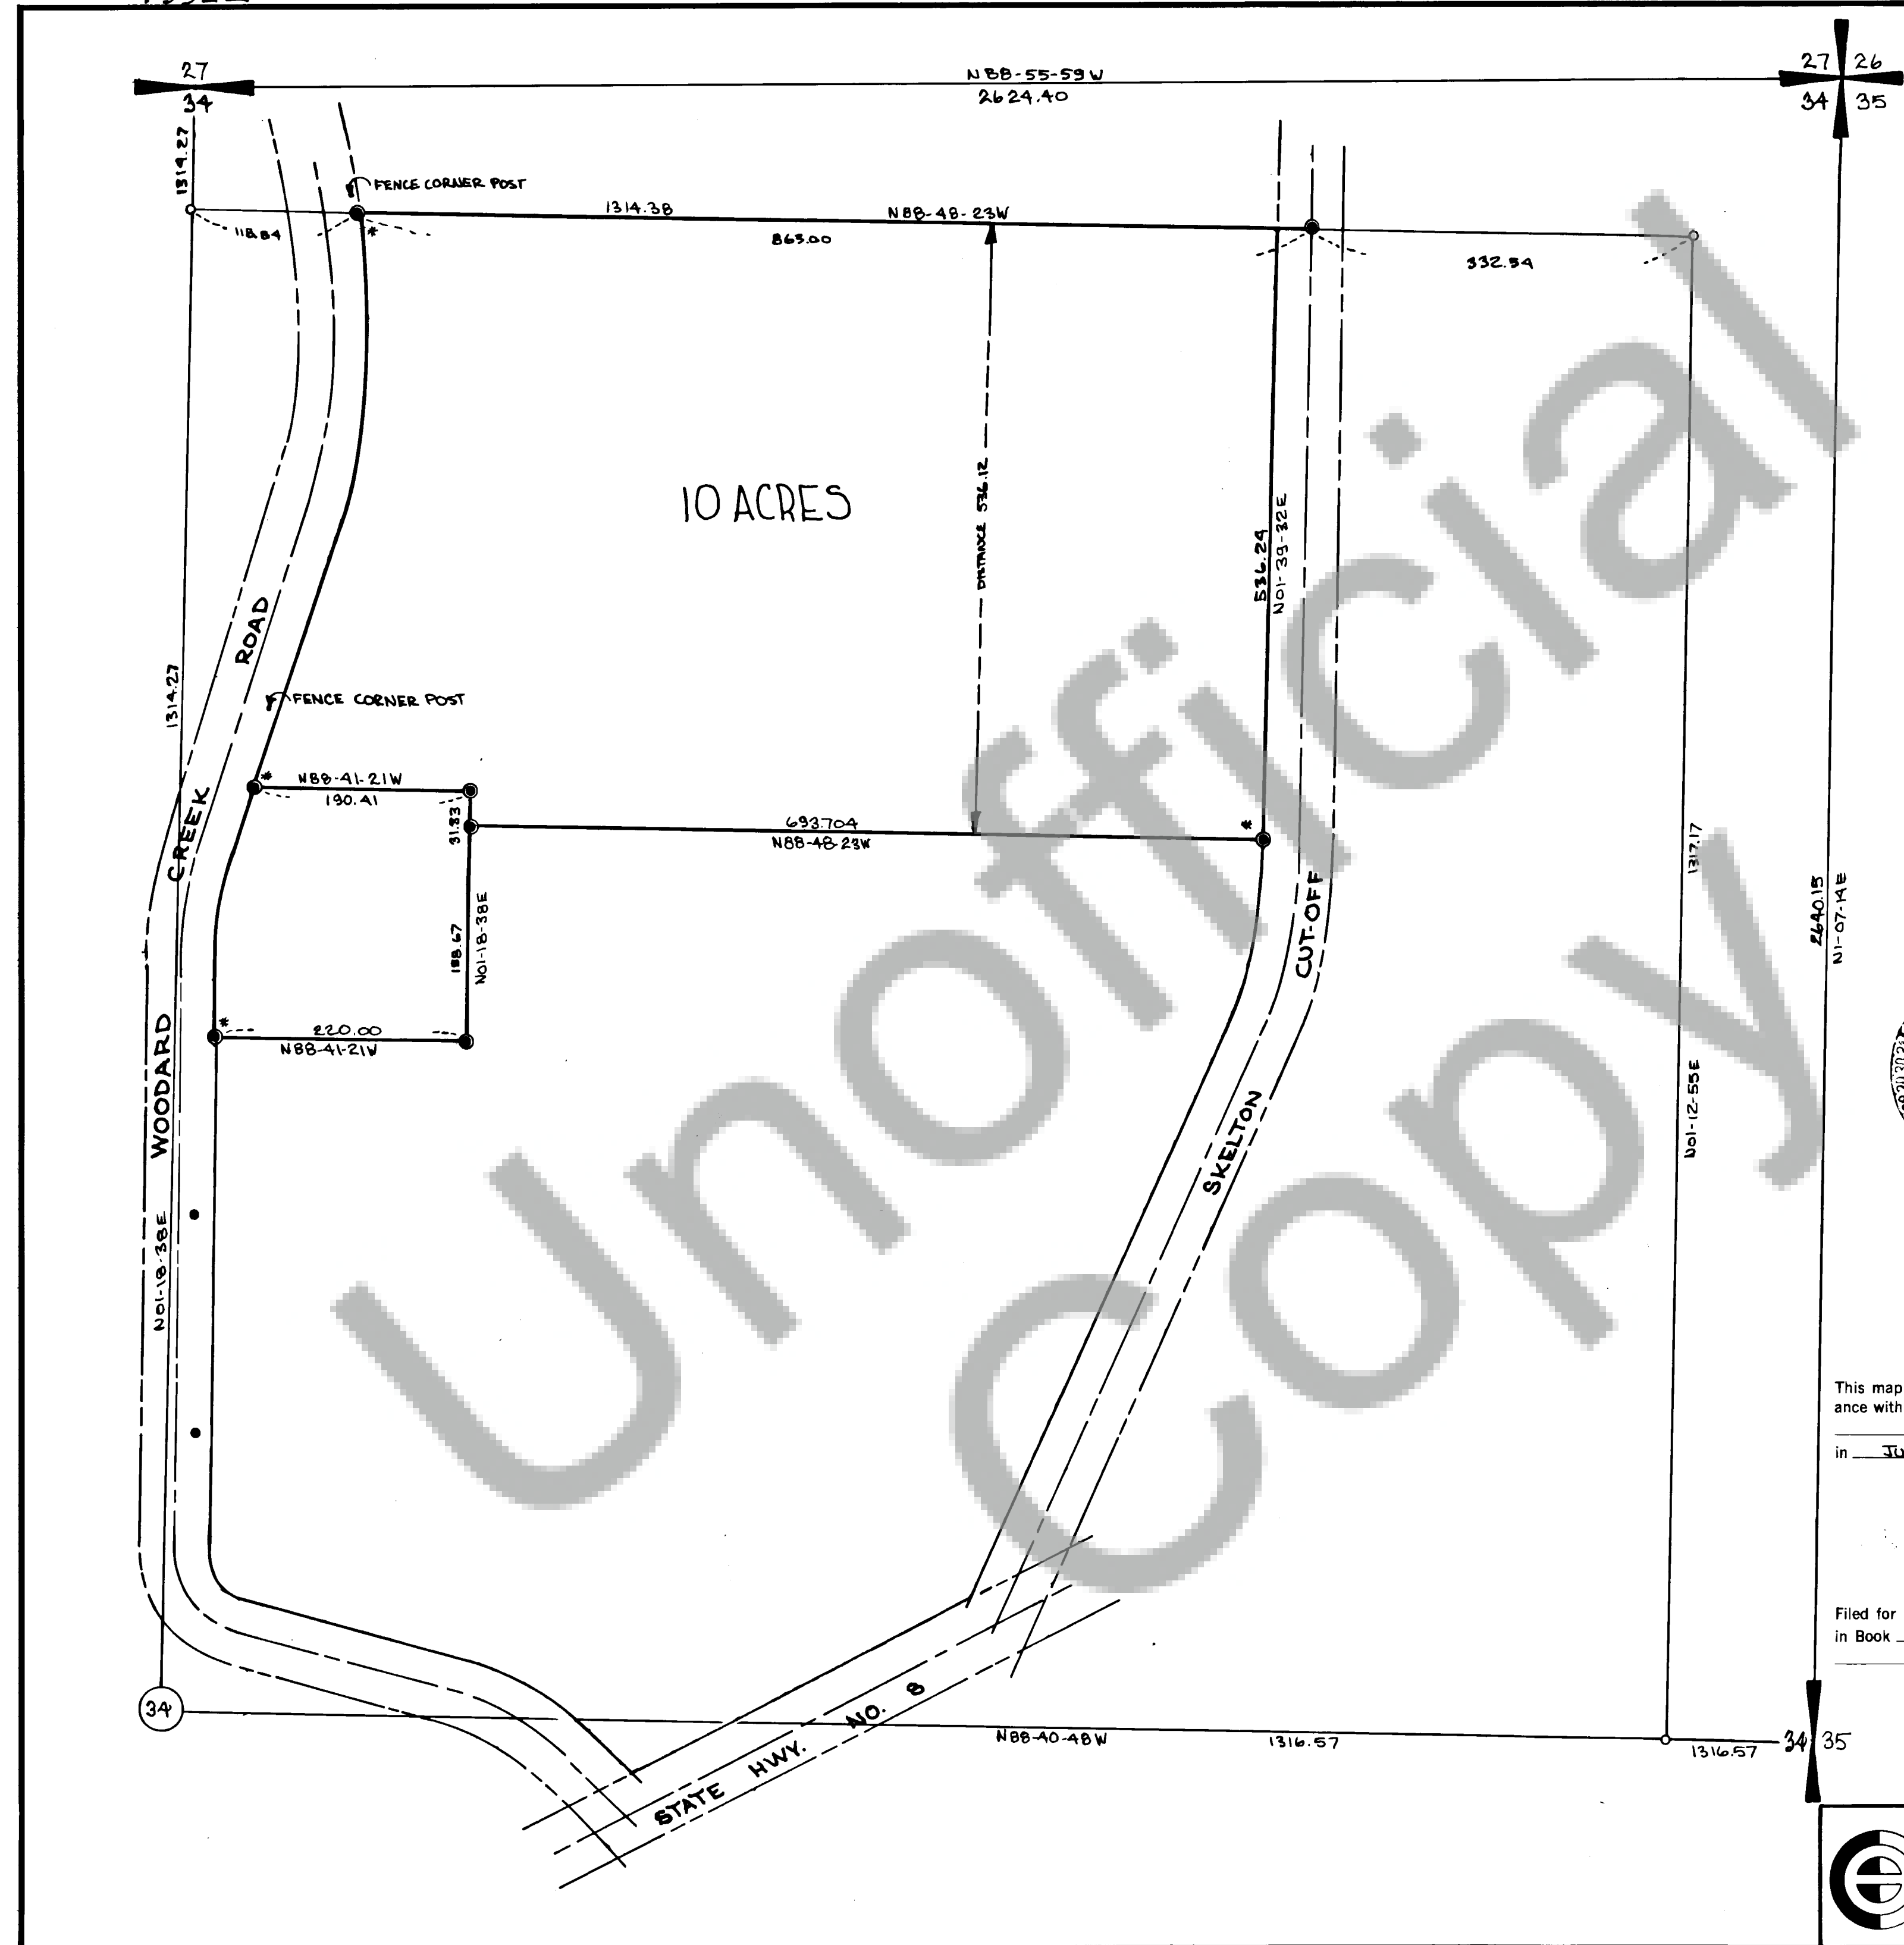


SURVEY OF
A PORTION OF
SW 1/4, NE 1/4, SEC. 34, T2N, R6E, WM.

- FOUND IP
- SET 1/2" IR. W/ PLASTIC CAP

DEED REFERENCE
GRANTOR: ETHEL I. ROWE
GRANTEE: GORDON A. WILLIAMS
DATE: JUNE 23, 1972
BOOK 64 PAGE 295
GRANTOR: DONALD ARTHUR ROWE
GRANTEE: ETHEL I. ROWE
DATE: MARCH 10, 1972
BOOK 63 PAGE 886

* IR'S SET NOT NECESSARILY ON R/W LINE.
FOR SUBDIVISION OF SECTION - SEE CLEAR
ENGINEERING SURVEY RECORDED IN
BOOK 1 AT PAGE 34.

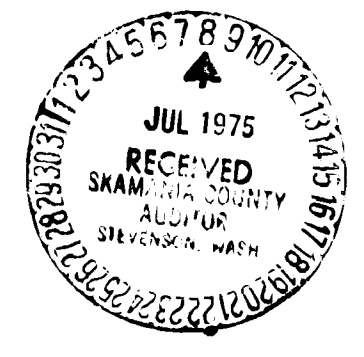

79922

SURVEYOR'S CERTIFICATE

This map correctly represents a survey made by me or under my direction in conform-
ance with the requirements of the Survey Recording Act at the request of

FRANK VOORHEES

in JUNE 1975

Jerry C. Olson
Jerry C. Olson - 9025

AUDITOR'S CERTIFICATE

Filed for record this 3rd day of July 1975 at 1:00 P.M.
in Book 1 of Survey at page 44 at the request of

Jerry C. Olson

S. Heirman
Deputy County Auditor

	OLSON ENGINEERING	Scale 1"=100' Date 6/30/75
	112 E. 13 ST., VANCOUVER, WASH.	Job No 1530 Calc. By
	PH. (206) - 695-1385	Drawn By
	1 KANAKA CR. RD., STEVENSON, WASH.	Checked By
	PH. (509) - 427-8411	Sheet 1 of 1