


79974

BOOK 1 PAGE 47

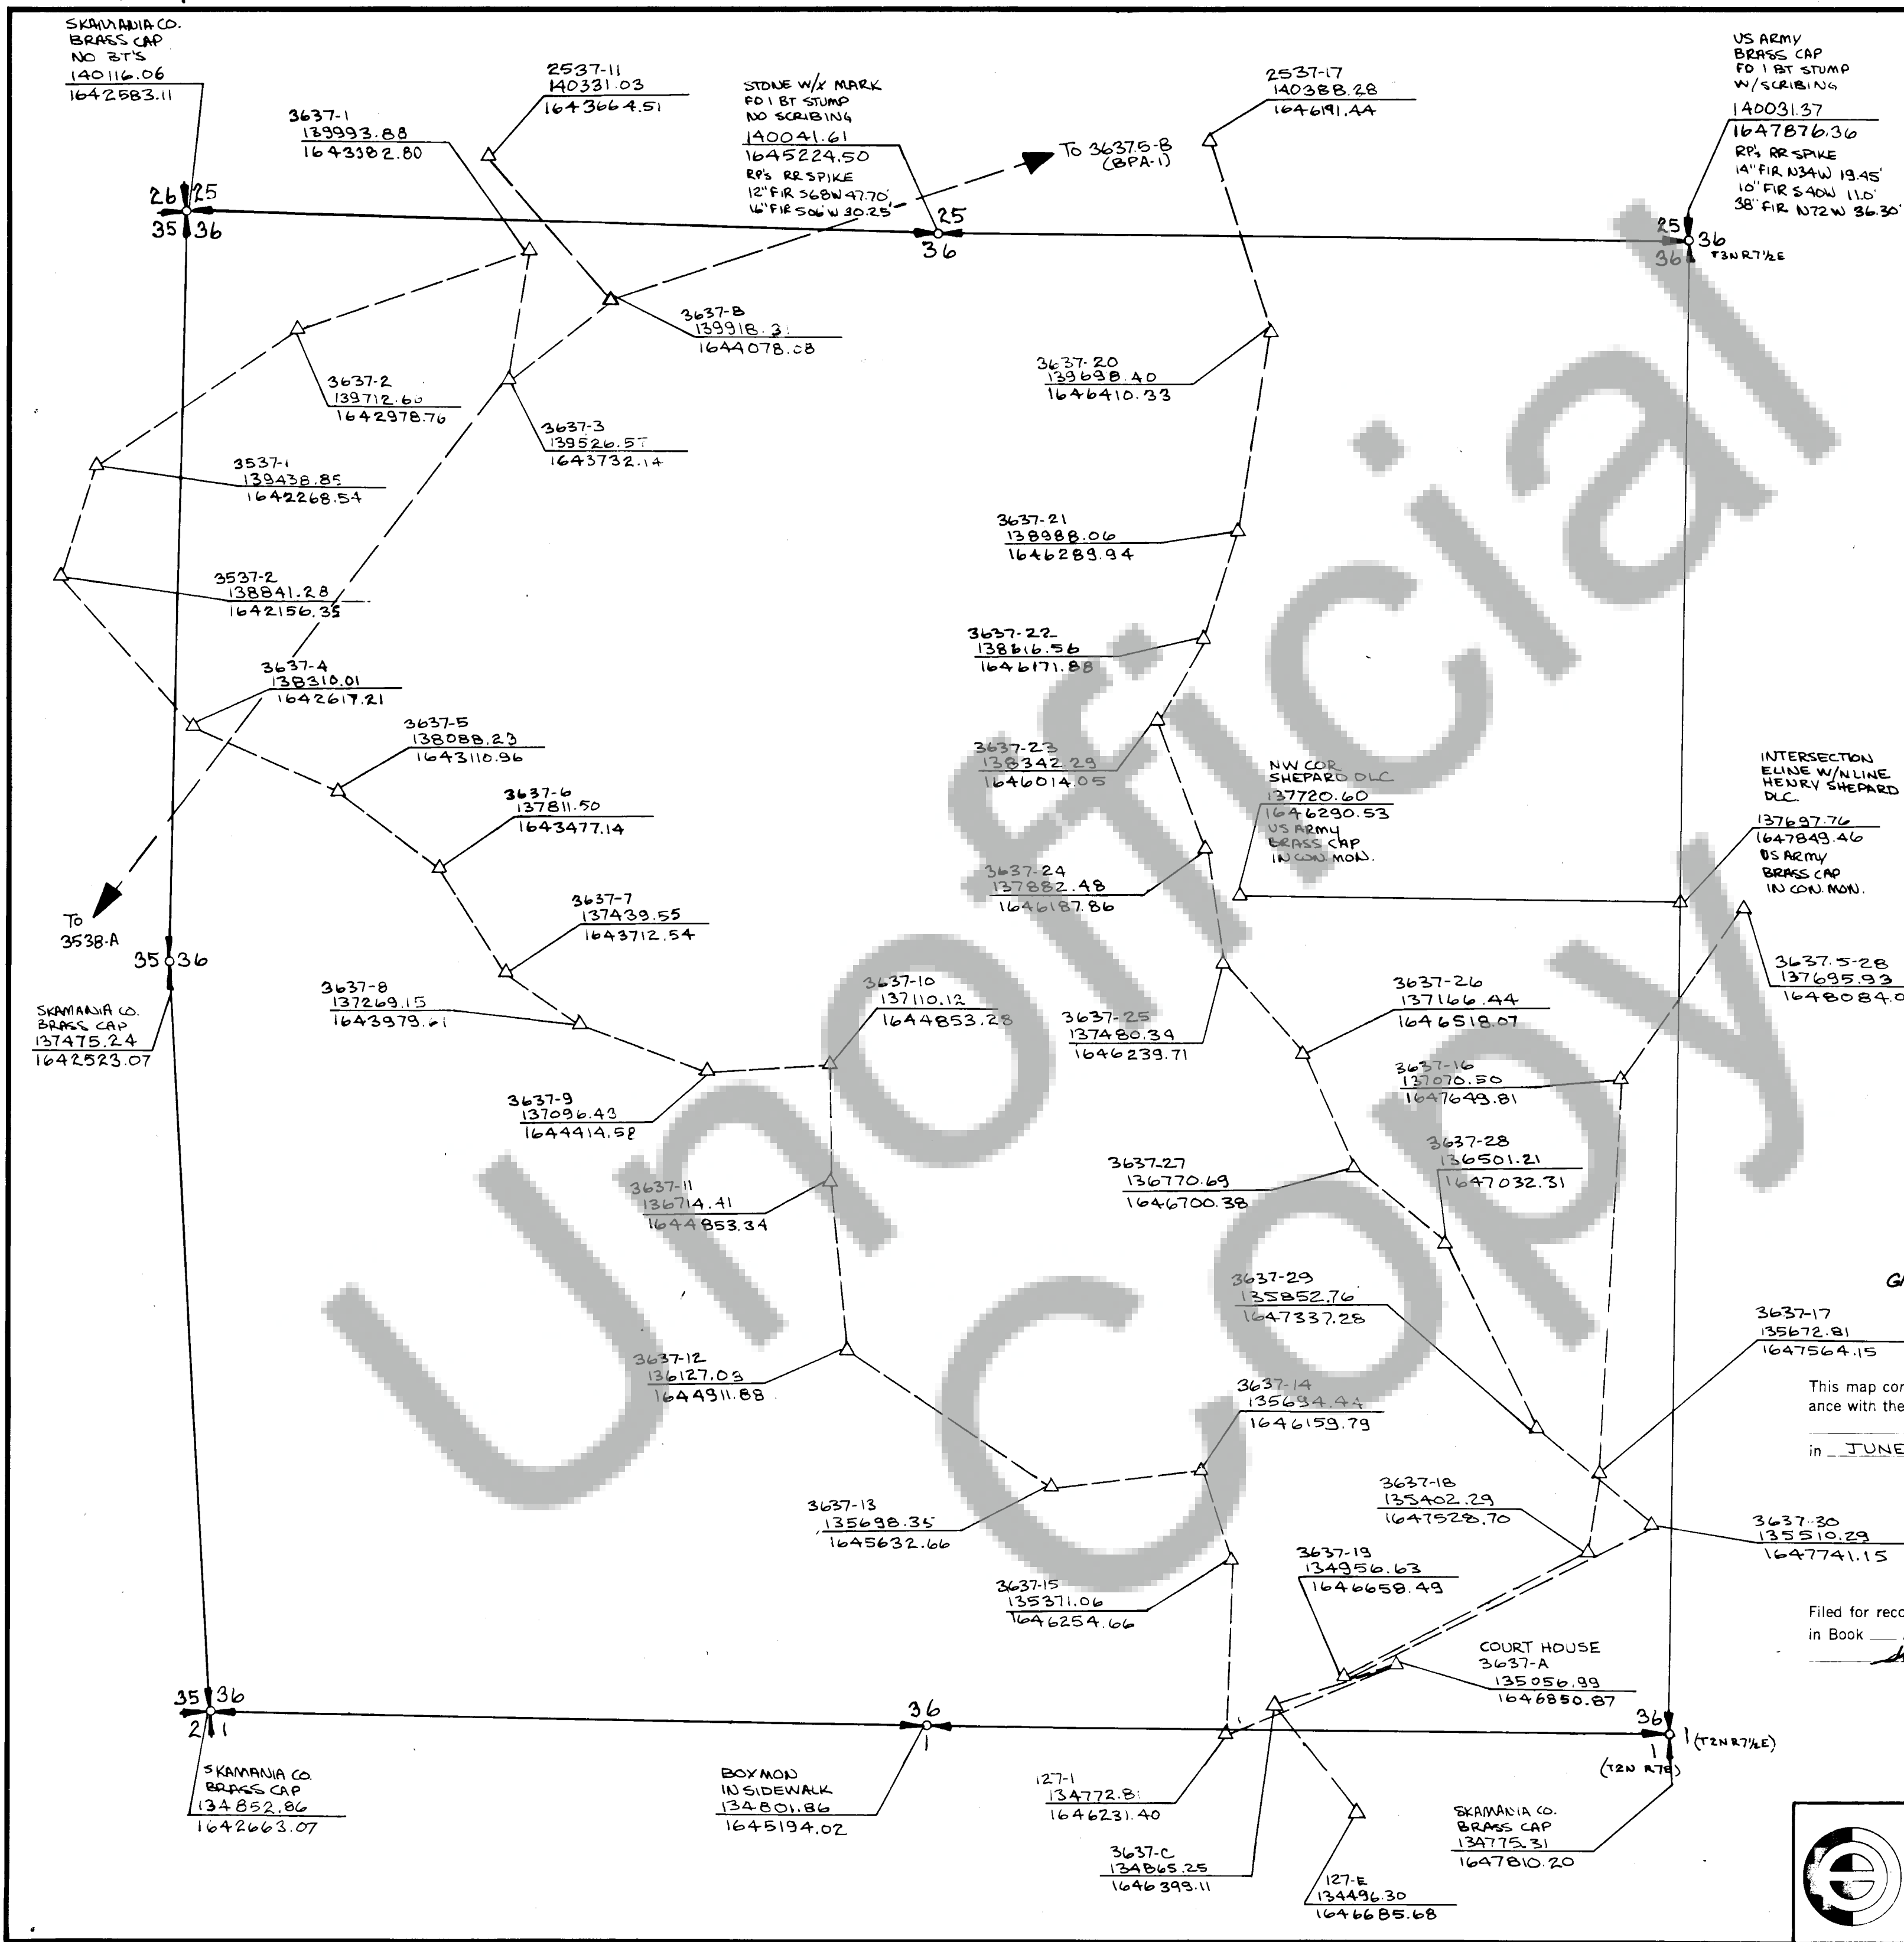

SURVEY OF
SEC. 36, T3N, R7E, WM
**SKAMANIA COUNTY
CONTROL PROJECT**
CRP # 74-26



ALL BEARINGS & DISTANCES
ARE LAMBERT CONFORMAL
SOUTH ZONE
θ = -1° 00' 32"
AT C& OF SEC. 36

GRID SCALE FACTOR = 1.0000325 (AT C& OF SEC. 36)
LOCAL SCALE FACTOR = 1.0000100
COMBINED SCALE FACTOR = 1.0000425
(WITHOUT SEA LEVEL CORRECTION)

SURVEYOR'S CERTIFICATE

This map correctly represents a survey made by me or under my direction in conform-
ance with the requirements of the Survey Recording Act at the request of
SKAMANIA COUNTY
in JUNE 1975

Jerry Olson
Jerry G. Olson - 9025

AUDITOR'S CERTIFICATE

Filed for record this 14th day of July 1975 at 9:00 A.M.
in Book 1 of Survey at page 47 at the request of
Skamania County Engineer

Deirdre
Deputy County Auditor

	OLSON ENGINEERING	Scale 1"=400' Date 6/3/75
	112 E. 13 ST., VANCOUVER, WASH.	Job No 74-26 Calc. By
	PH. (206)-695-1385	Drawn By
	1 KANAKA CR. RD., STEVENSON, WASH.	Checked By
	PH. (509)-427-8411	Sheet 1 of 1