


79978

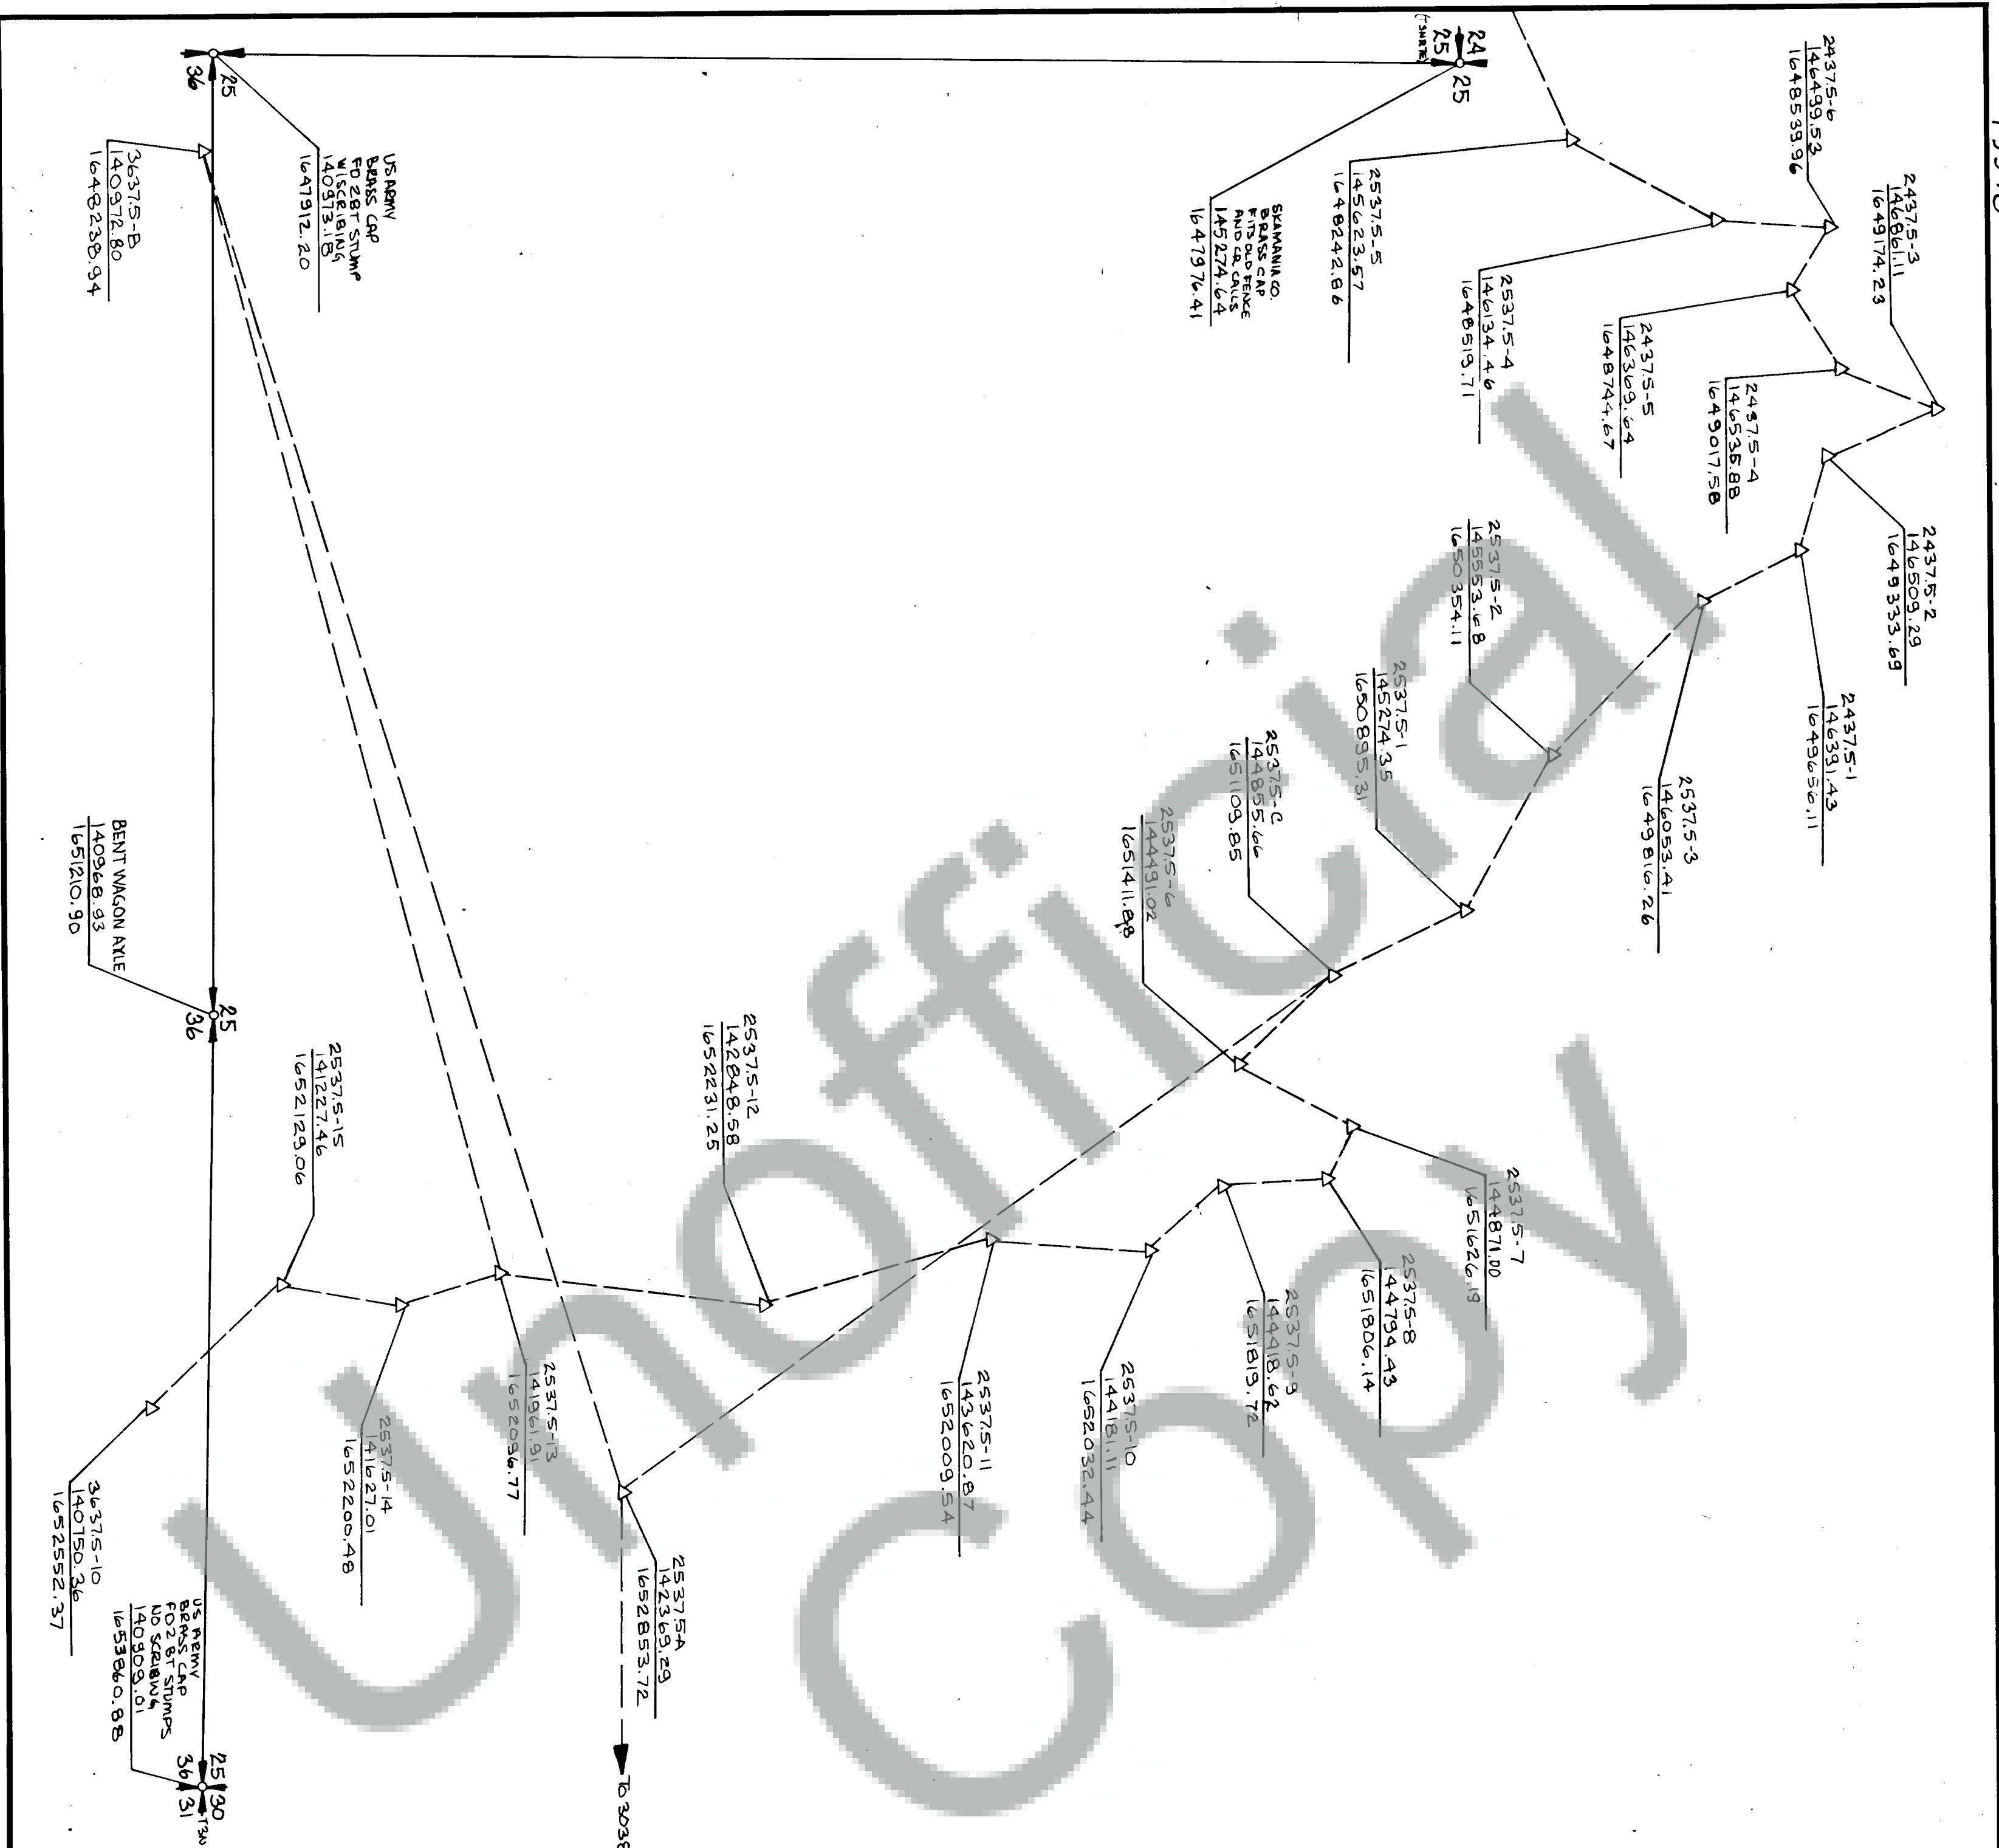


SURVEY OF  
 SEC. 25, T. 3N, R. 7E, W. 1M  
 SKAMANIA COUNTY  
 CONTROL PROJECT  
 CRP # 74-26

GRID SCALE FACTOR = 1.0000280 (AT C&G OF SEC. 25)  
 LOCAL SCALE FACTOR = 1.0000100  
 COMBINED SCALE FACTOR = 1.0000380  
 (WITHOUT SEA LEVEL CORRECTION)

AT C&G OF SEC. 25

ALL BEARINGS & DISTANCES  
 ARE LAINEAST COURSE  
 SOUTH ZONE

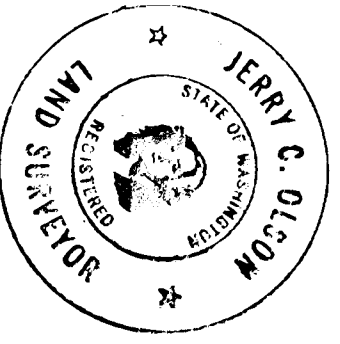

SURVEYOR'S CERTIFICATE  
 This map correctly represents a survey made by me or under my direction in conformance with the requirements of the Survey Recording Act at the request of  
 in JUNE 1975  
 SKAMANIA COUNTY  
 Jerry C. Olson - 9025

AUDITOR'S CERTIFICATE  
 Filed for record this 11<sup>th</sup> day of July 1975 at 9:00 A.M.  
 in Book 1 of Survey at page 51 at the request of  
 Deputy County Auditor

**OLSON ENGINEERING**  
 112 E. 13 ST., VANCOUVER, WASH.  
 PH. (206) - 695-1385  
 1 KANAKA CR. RD., STEVENSON, WASH.  
 PH. (509) - 427-8411

Scale: 1" = 400' Date: 5/15/75  
 Job No: 14-26-Calcby:  
 Drawn By:  
 Checked By:  
 Sheet 1 of 1