


79979

BOOK 1 52

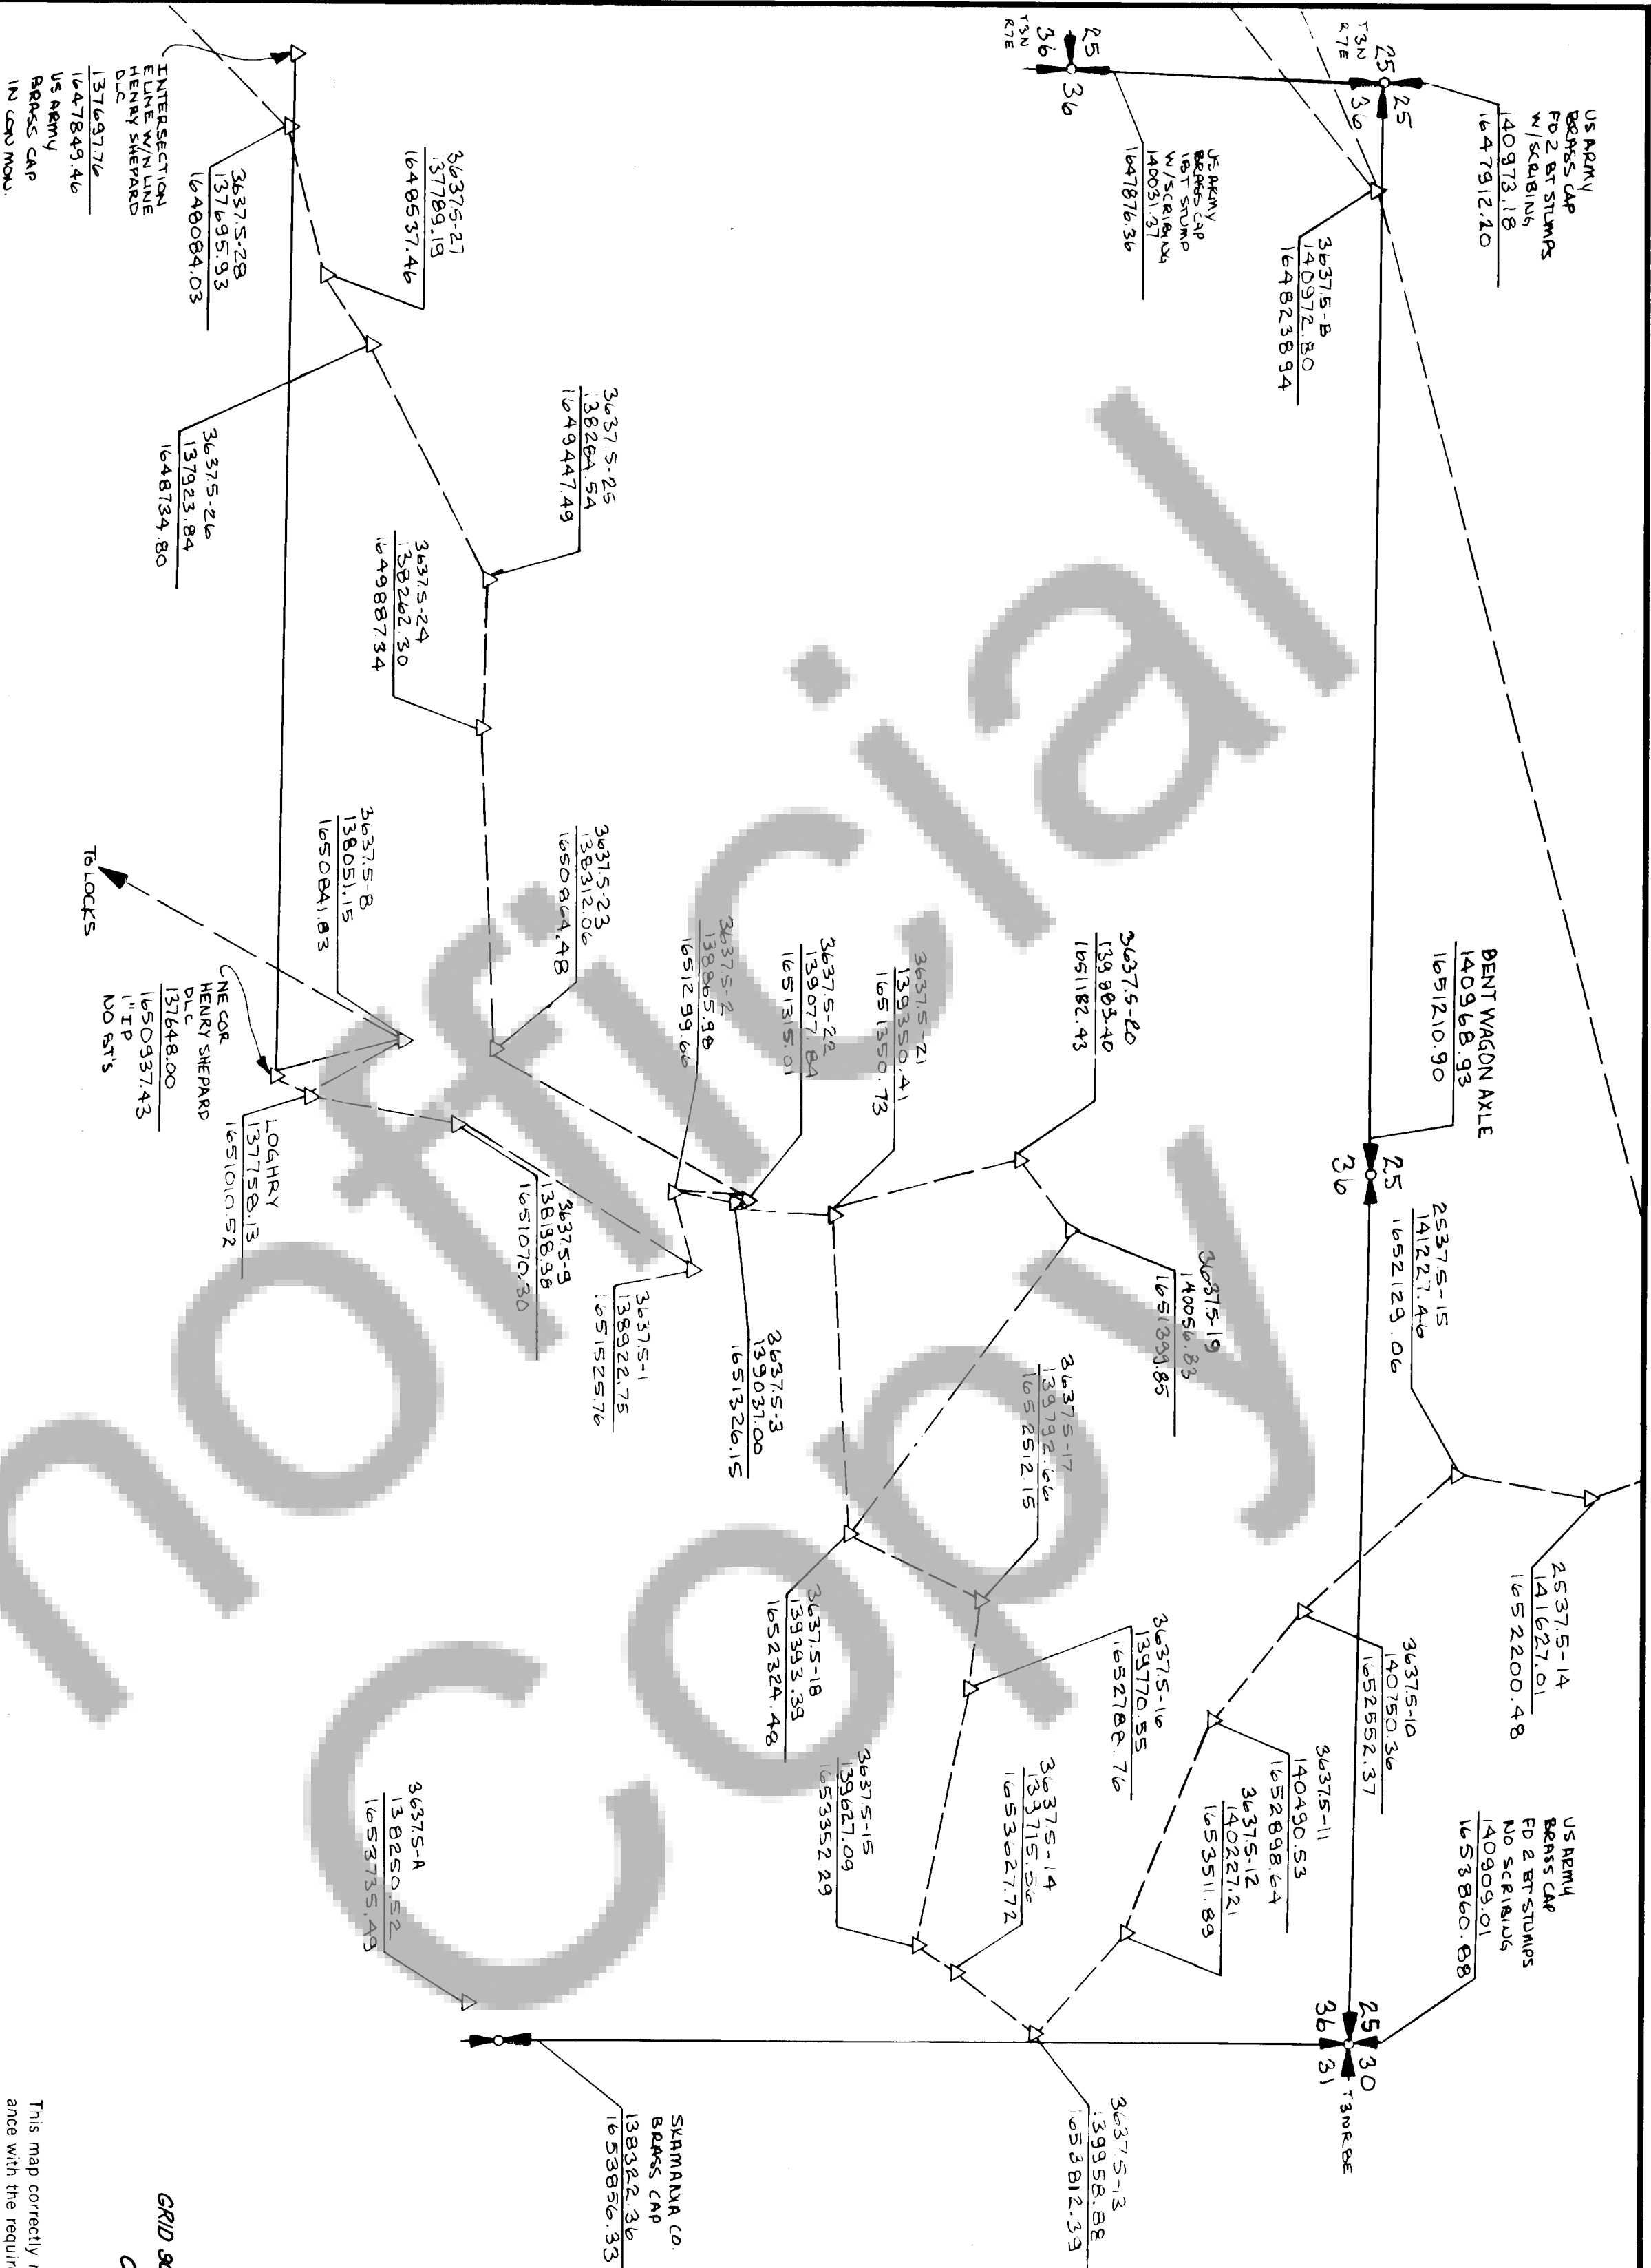

ALL BEARING DISTANCES
ARE LAMBERT CONFORMAL
SOUTH ZONE
AT $\theta = 0^\circ 59' 34''$
AT CL OF SEC. 36
GRID SCALE FACTOR = 1.0000317 (AT CL OF SEC. 36)
LOCAL SCALE FACTOR = 1.0000100
COMBINED SCALE FACTOR = 1.0000417
(WITHOUT SEA LEVEL CORRECTION)

SURVEYOR'S CERTIFICATE

This map correctly represents a survey made by me or under my direction in conformance with the requirements of the Survey Recording Act at the request of
JUNE 1975
SKAMANIA COUNTY

Jerry C. Olson
Jerry C. Olson - 9025

AUDITOR'S CERTIFICATE

Filed for record this 19th day of July 1975 at 8:00 A.M.
in Book 1 of Survey 52 at the request of
Skamania County Engineer
d. dunn
Deputy County Auditor



OLSON ENGINEERING
112 E. 13 ST., VANCOUVER, WASH.
PH (206) - 695-1385
1 KANAKA CR RD., STEVENSON, WASH.
PH (509) - 427-8411

Scale 1"=400' Date 6/4/75
Job No 74-26 Calc By
Drawn By *lbe*
Checked By
Sheet 1 of 1