


79982

5001 1 55

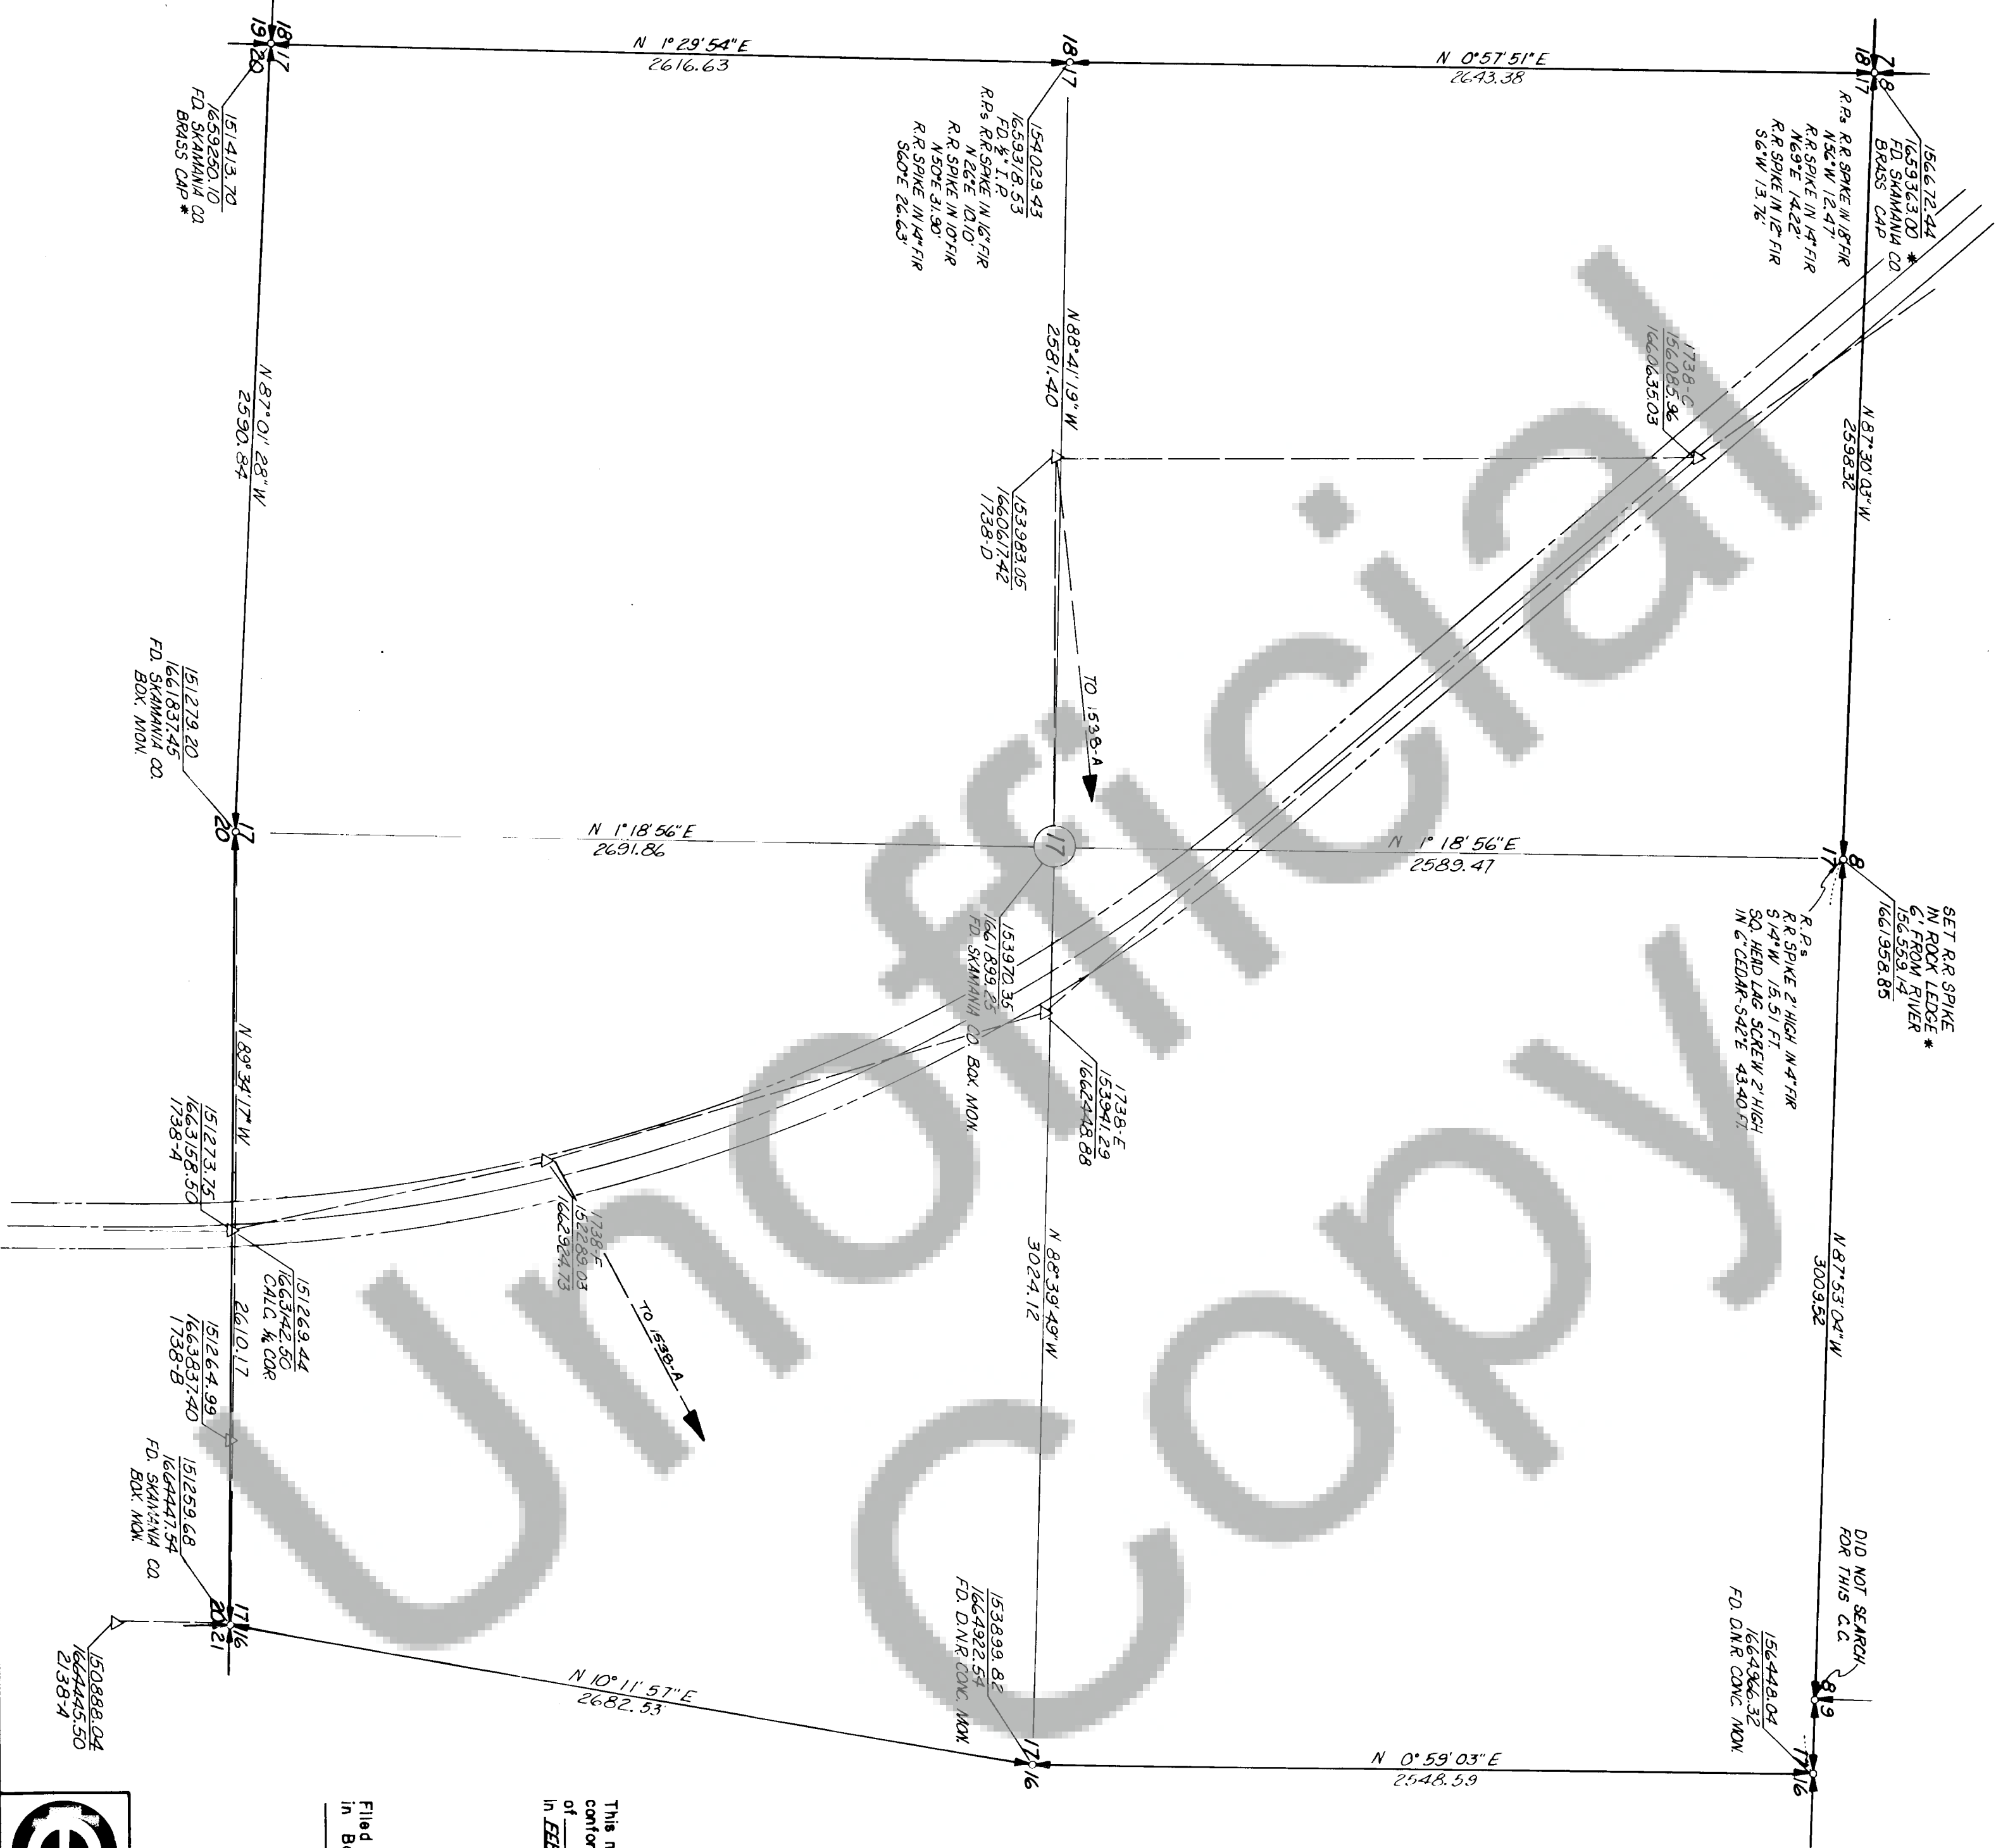

SURVEY OF
SEC. 17, T3N, R8E, WM
SKAMANIA COUNTY
CONTROL PROJECT
CRP # 74-26

ALL BEARINGS & DISTANCES
ARE LAMBERT CONFORMAL
SOUTH ZONE
8-0° 37' 43\"/>
AT C&G OF SEC. 17
GRID SCALE FACTOR = 1.0000204 (AT C&G OF SEC. 17)
LOCAL SCALE FACTOR = 1.0000100
COMBINED SCALE FACTOR = 1.0000304
(WITHOUT SEA LEVEL CORRECTION)

* SEE RECOVERY SHEET FOR ADDITIONAL INFORMATION

SURVEYOR'S CERTIFICATE
This map correctly represents a survey made by me or under my direction in
conformance with the requirements of the Survey Recording Act at the request
of
JERRY C. OLSON
in FEBRUARY 1975

396

AUDITOR'S CERTIFICATE
Filed for record this 4th day of July 1975 at 8:00 A.M.
in Book 1 of Survey of 1975 at the request of
JERRY C. OLSON

County Auditor



OLSON ENGINEERING
112 E. 13 ST., VANCOUVER, WASH.
PH. (206) - 694-9391

Scale 1"=400' Date 8/75
Job No. 74-26 Calc By J.C.O.
Drawn By J.C.O.
Checked By J.C.O.
Sheet 1 of 1