


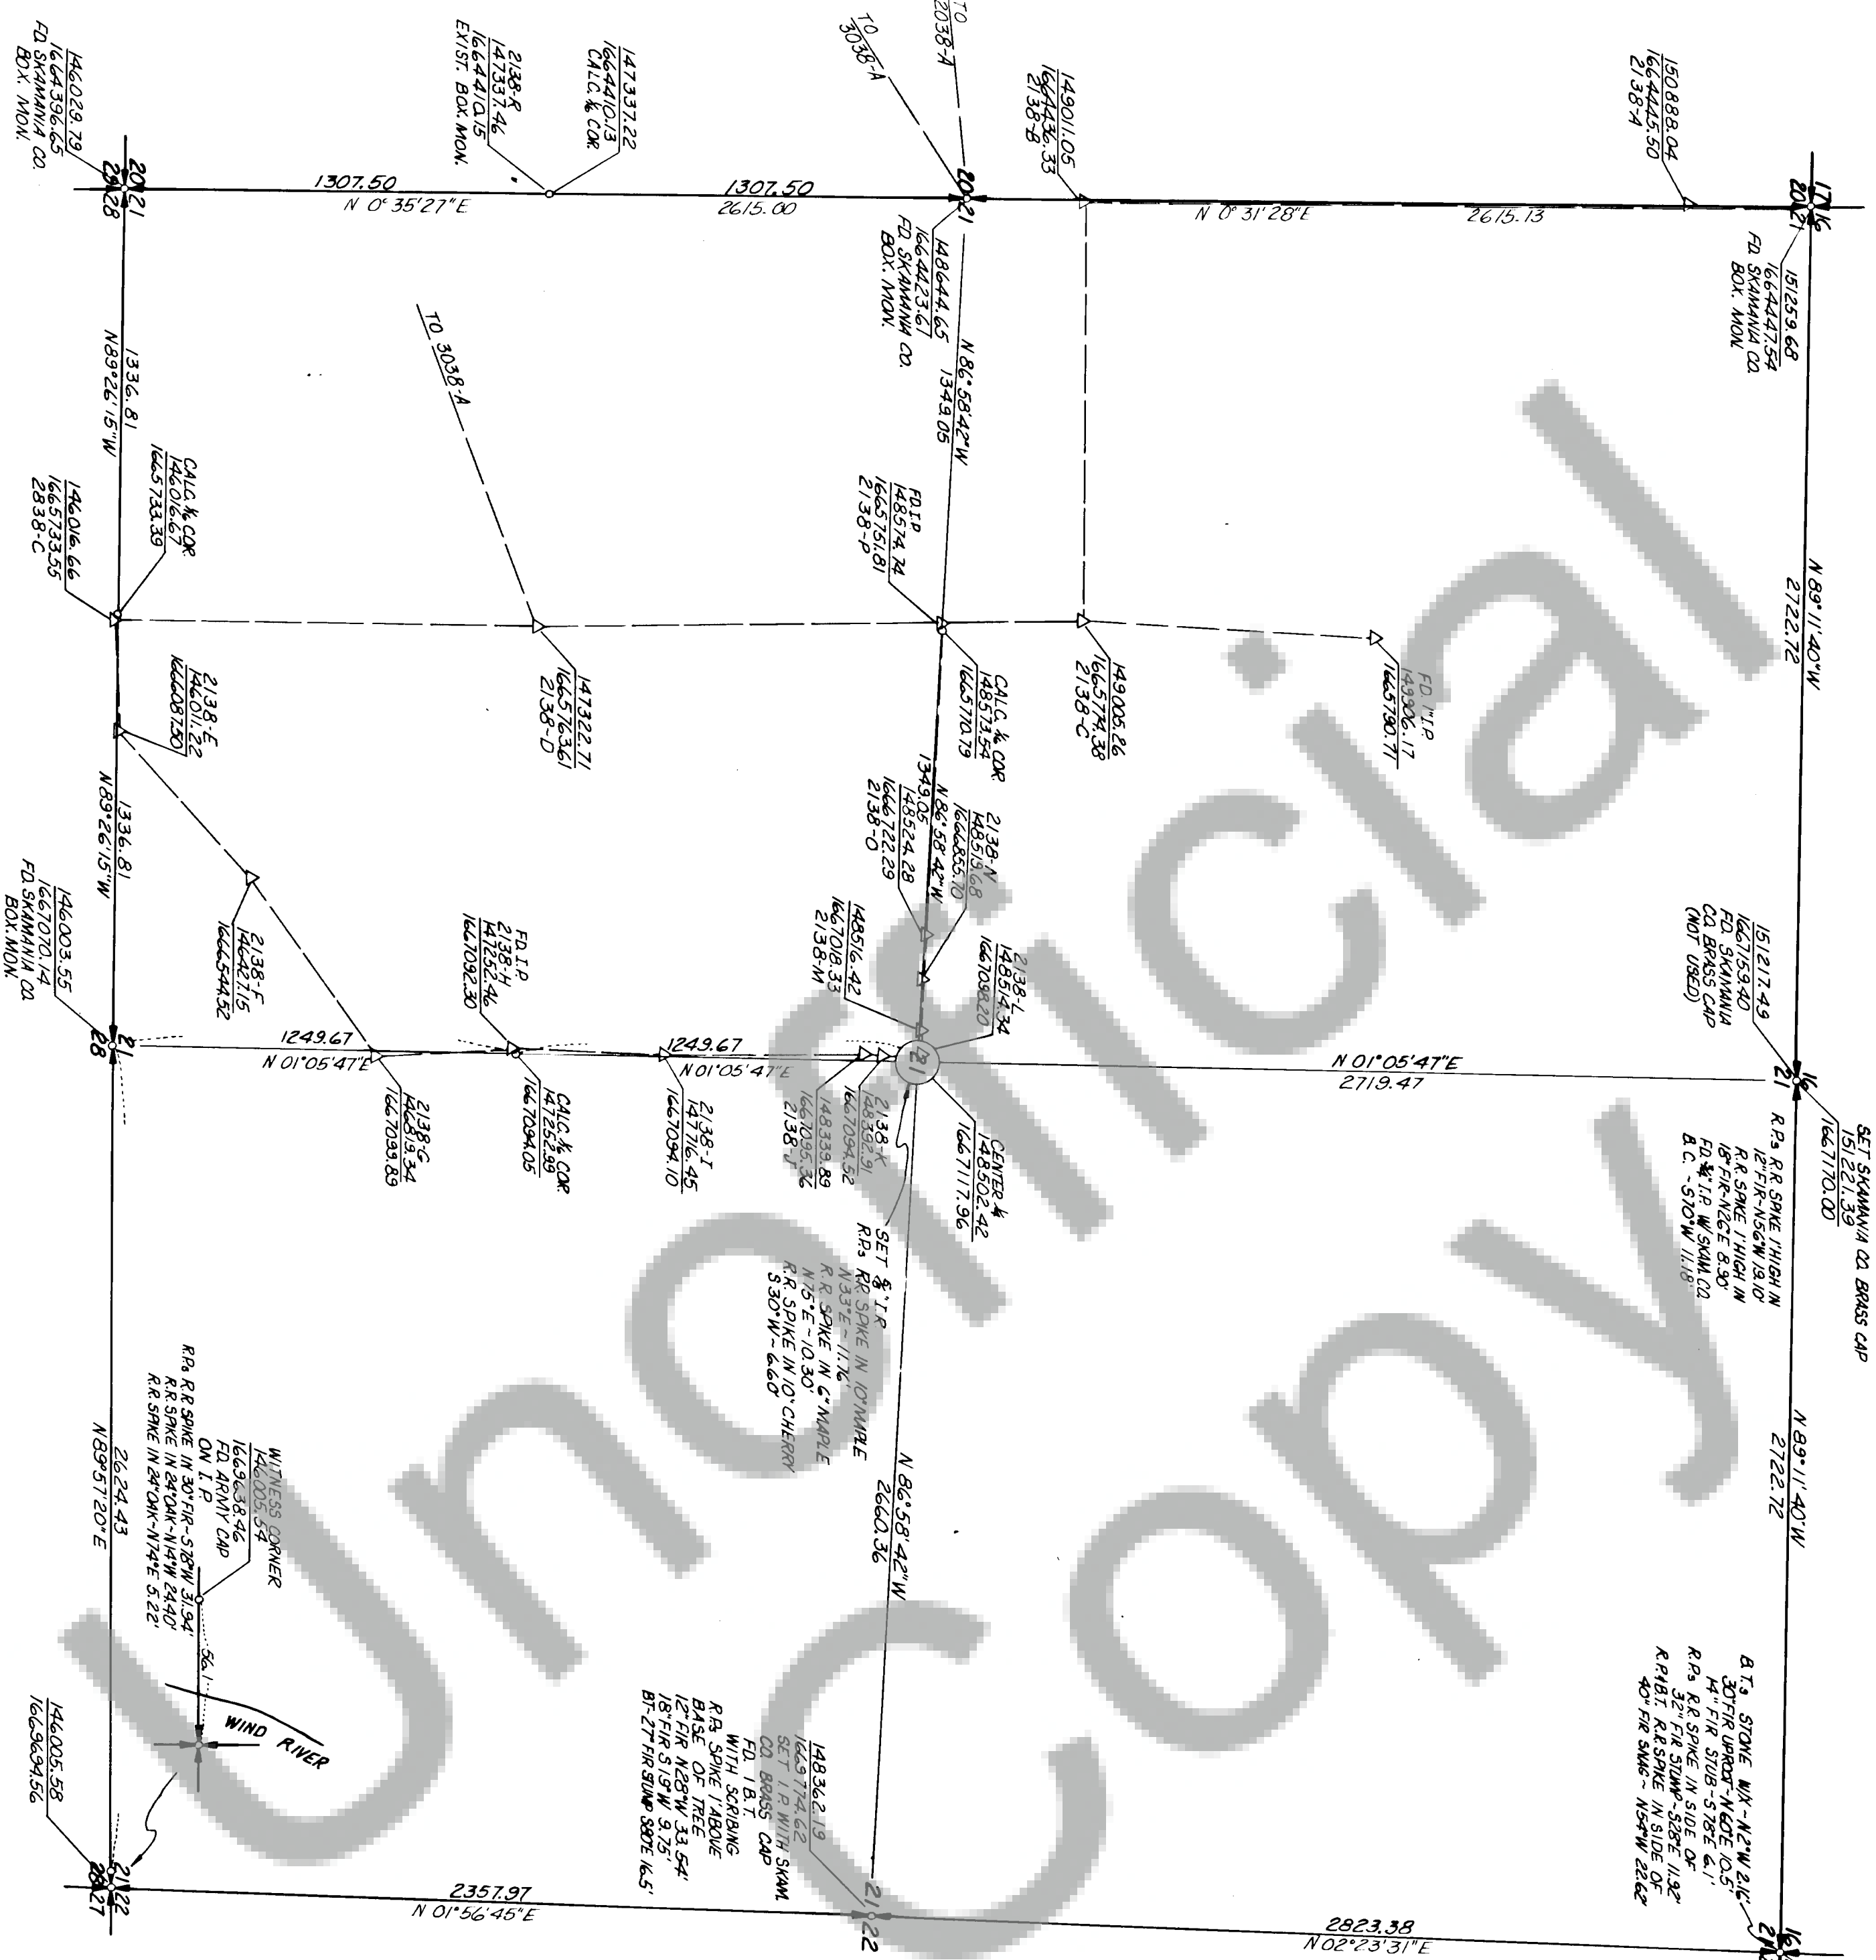

SURVEY OF
SEC 21, T3N, R8E, WM
SKAMANIA COUNTY
CONTROL PROJECT
CRP # 74-26

ALL BEARINGS & DISTANCES
ARE UNADJUSTED
SOUTH ROWE
9°-05'56.49"
AT C4 OF SEC. 21
GRID SCALE FACTOR: 1.0000243 (AT C4 OF SEC. 21)
LOCAL SCALE FACTOR: 1.0000100
COMBINED SCALE FACTOR: 1.0000343
(WITHOUT SEALEVEL CORRECTION)

* SEE RECOVERY SHEET FOR ADDITIONAL INFORMATION

SURVEYOR'S CERTIFICATE
This map correctly represents a survey made by me or under my direction in
conformance with the requirements of the Survey Recording Act of the request
of
JERRY C. OLSON
SKAMANIA COUNTY
in JANUARY 1975.

79984

AUDITOR'S CERTIFICATE
Filed for record this 11th day of July 1975 at 9:00 A.M.
in Book 1 of page 57 at the request of
JERRY C. OLSON

Jerry C. Olson
County Auditor


OLSON ENGINEERING
112 E. 13 ST., VANCOUVER, WASH.
PH. (206) 694-9391

Scale: 1/4" = 400' Date: 1/75
Drawn By: J.C.
Checked By: J.C.
Sheet 1 of 1