


79985

BOOK 1 PAGE 58

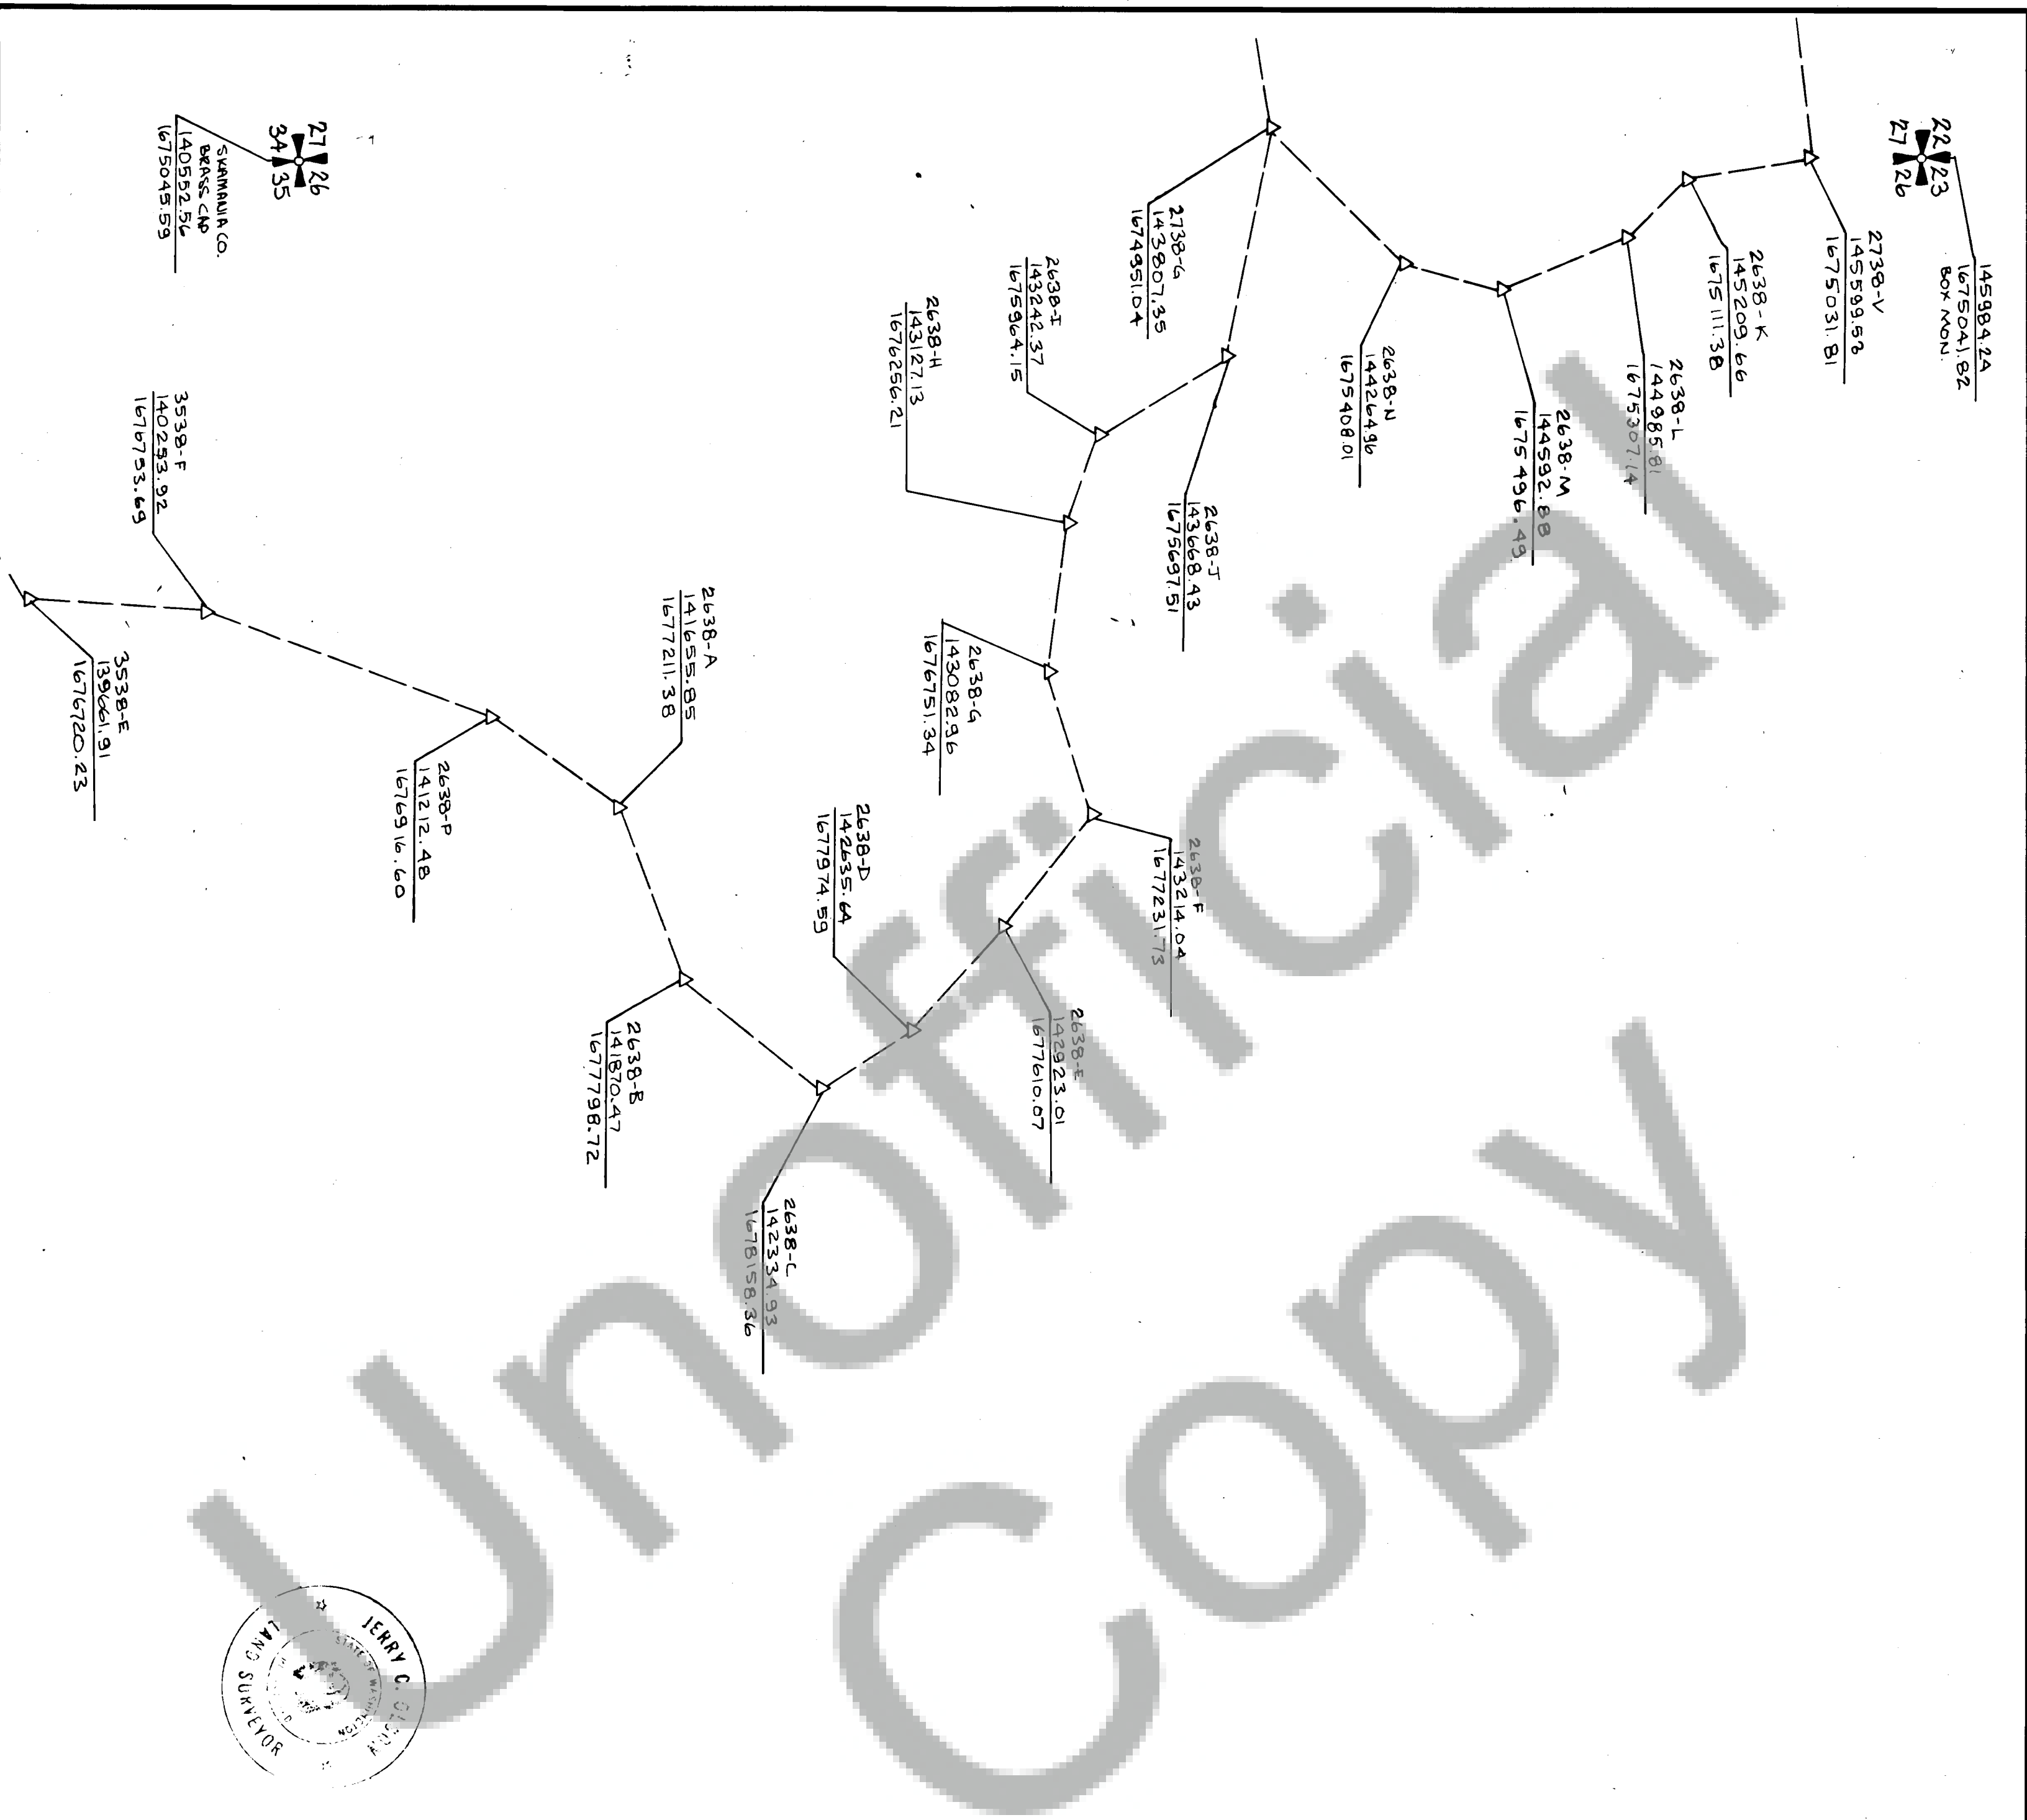

SURVEY OF
SEC. 26, T3N, R8E, W1M
SKAMANIA COUNTY
CONTROL PROJECT
CRP # 74-26

GRID SCALE FACTOR: 1.0000297 (AT CH OF SEC. 26)
LOCAL SCALE FACTOR: 1.0000000
COMBINED SCALE FACTOR: 1.0000297
(WITHOUT SEALEVEL CORRECTION)

AT CH OF SEC. 26
 $\beta = 0^\circ 54' 59''$

ALL BEARINGS & DISTANCES
ARE LAMBERT CONFORM
SOUTH ZONE

SURVEYOR'S CERTIFICATE

This map correctly represents a survey made by me or under my direction in conformance with the requirements of the Survey Recording Act at the request of
in JUNE 1975

79985
Jerry C. Olson
Surveyor - 9025

AUDITOR'S CERTIFICATE

Filed for record this 11th day of July 1975 at 8:00 A.M.
of Skamania County, Washington
Deputy County Auditor



OLSON ENGINEERING
112 E 13TH, WACOUVER, WASH.
PH. (206) 695-1385
1 KANAKA CR. RD., STEVENSON, WASH.
PH. (509) 427-8411

Scale 1"=400' Date 6/17/75
Job No. 74-26 Calc. By
Drawn By
Checked By
Sheet of