


79987

BOOK 1 PAGE 60

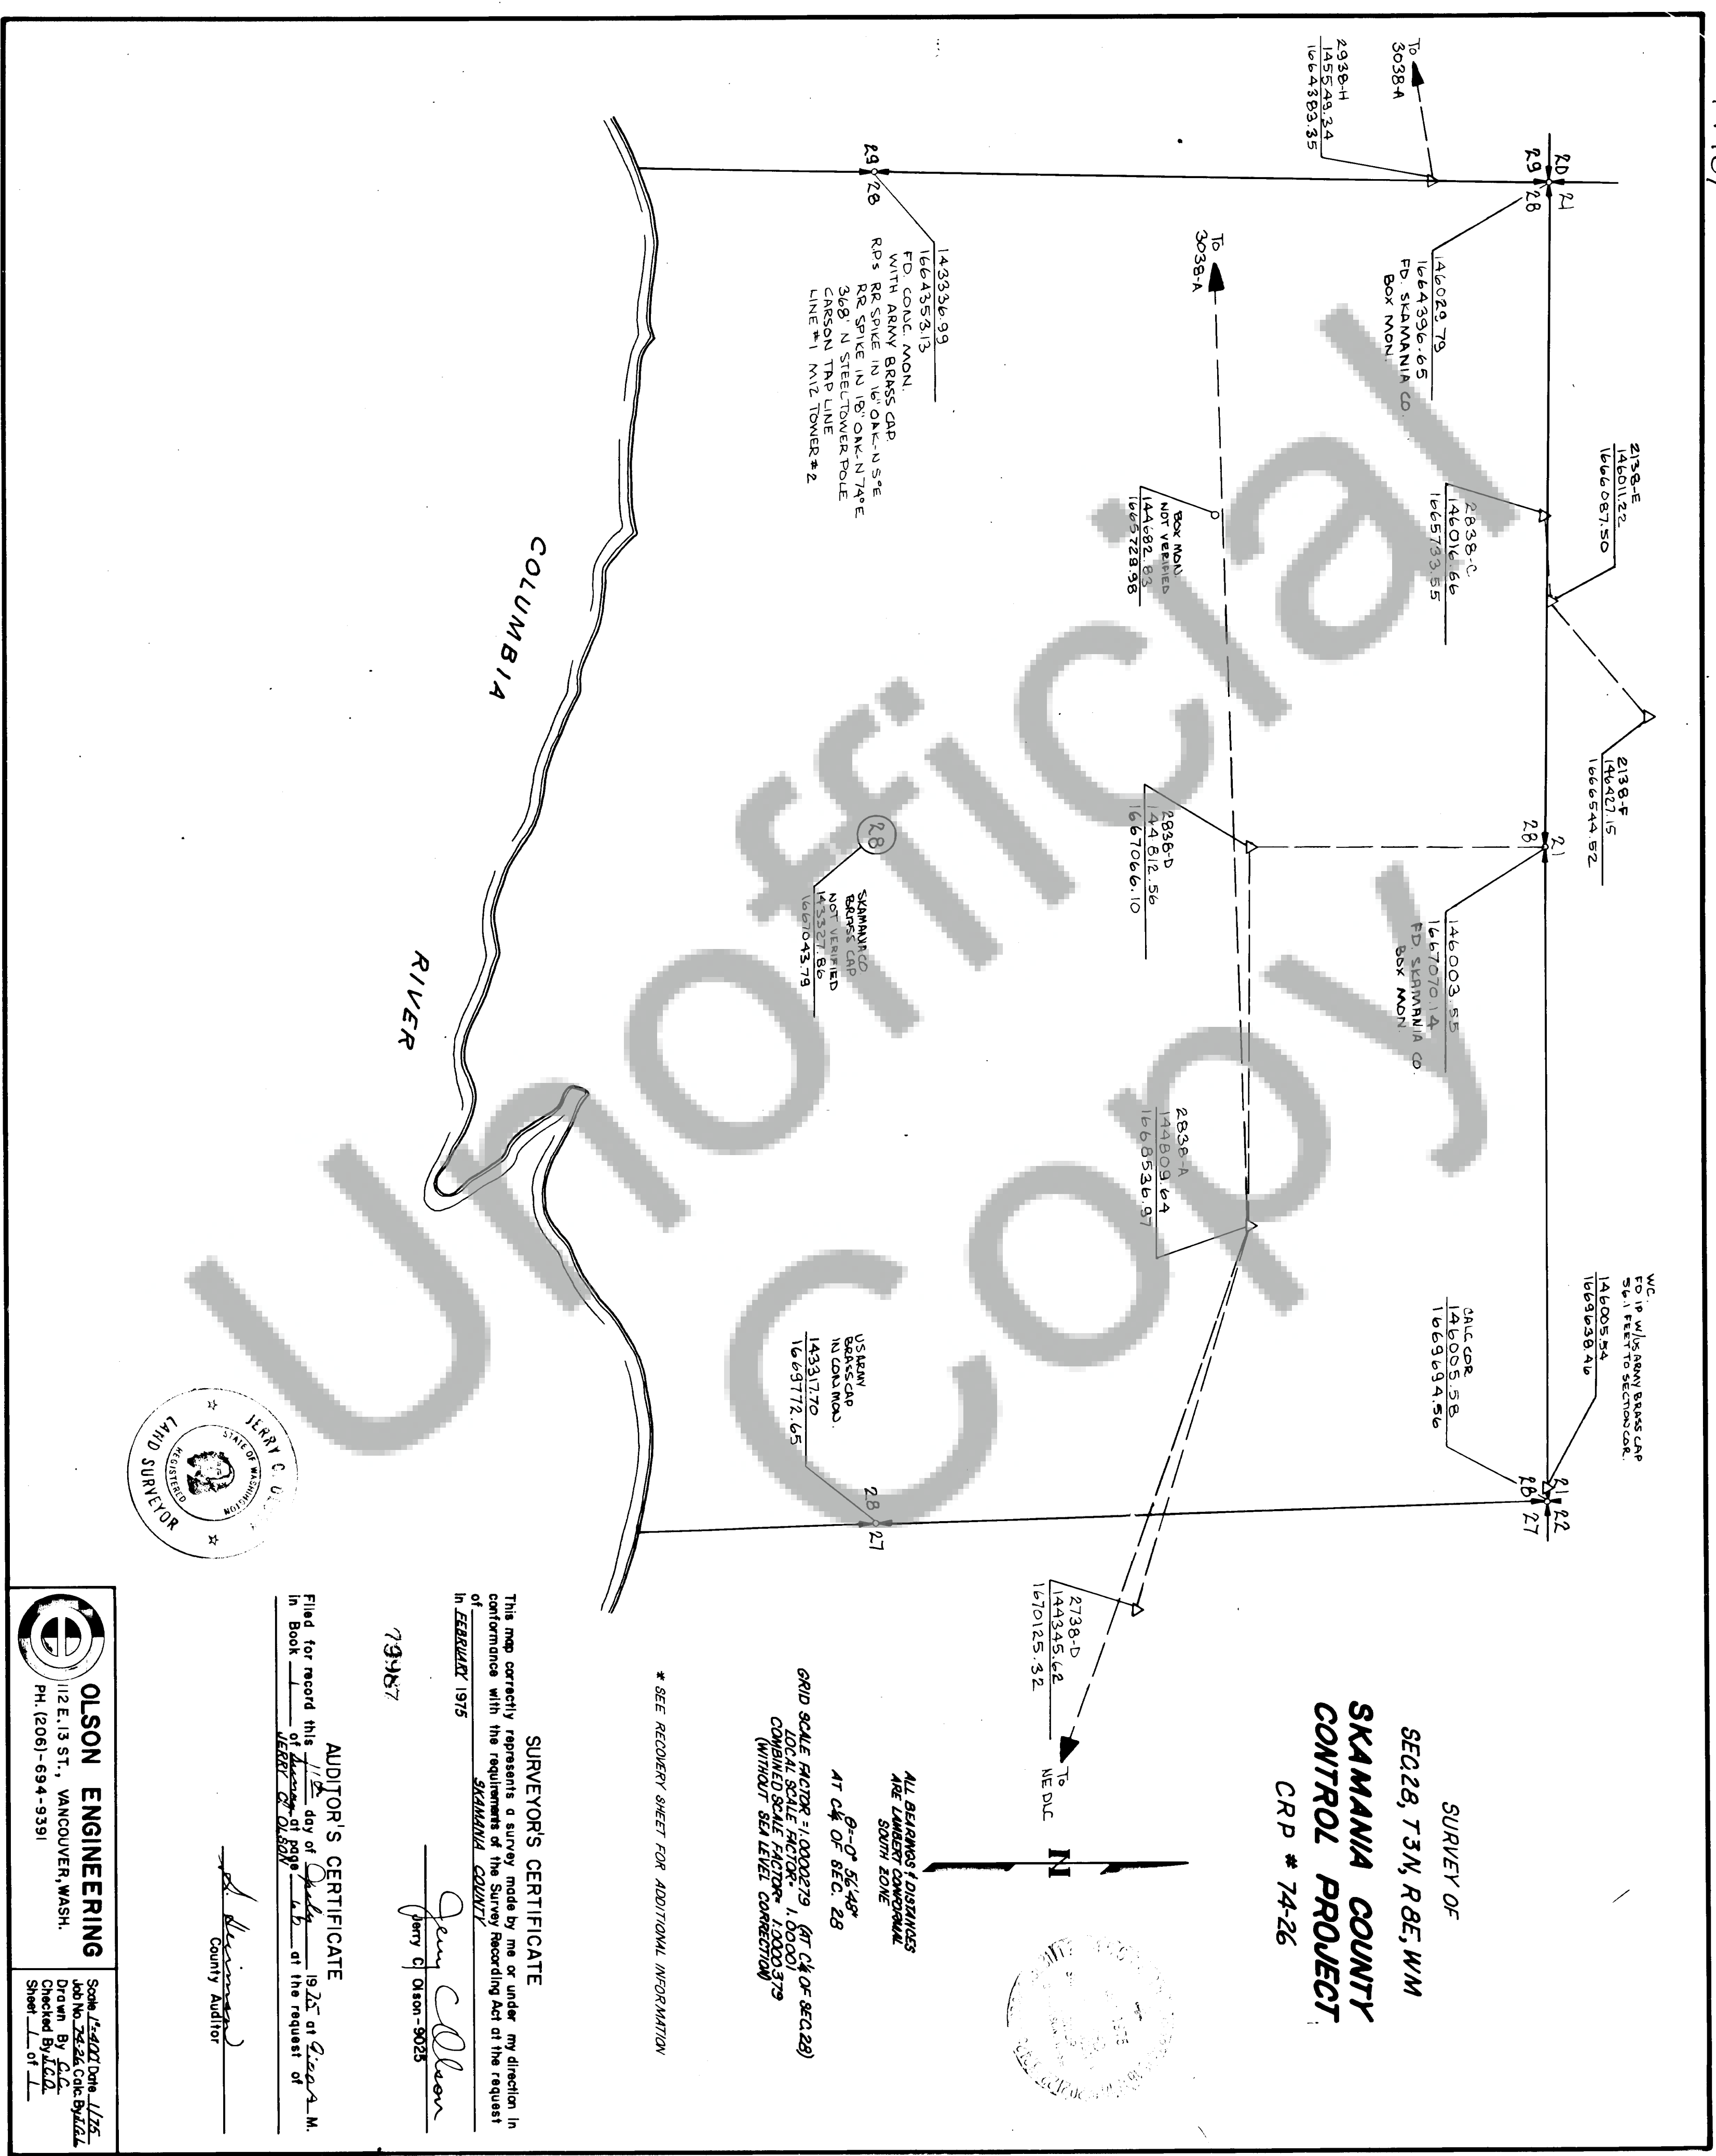


SURVEY OF
SEQ. 28, T. 3N, R. 8E, W. 1M
SKAMANIA COUNTY
CONTROL PROJECT
CRP # 74-26

ALL BEARINGS & DISTANCES
ARE LAMBERT CONFORMAL
SOUTH ZONE
9-0° 56' 48"
AT C& OF SEC. 28
GRID SCALE FACTOR = 1.0000279 (AT C& OF SEC. 28)
LOCAL SCALE FACTOR = 1.00001
COMBINED SCALE FACTOR = 1.0000379
(WITHOUT SEA LEVEL CORRECTION)

* SEE RECOVERY SHEET FOR ADDITIONAL INFORMATION

SURVEYOR'S CERTIFICATE
This map correctly represents a survey made by me or under my direction in
conformance with the requirements of the Survey Recording Act at the request
of SKAMANIA COUNTY
in FEBRUARY 1975
Jerry Olson
Surveyor

AUDITOR'S CERTIFICATE
Filed for record this 11th day of July 1975 at Oreana, M.
in Book 1 of Surveys at the request of JERRY OLSON
Jerry Olson
County Auditor

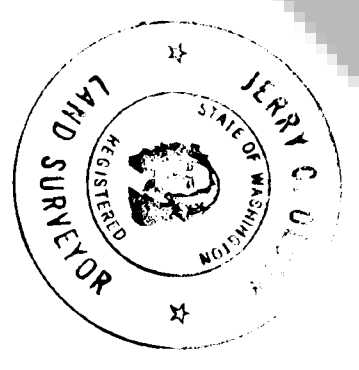

OLSON ENGINEERING
112 E. 13 ST., VANCOUVER, WASH.
PH. (206)-694-9391

Scale 1"=400' Date 1/75
Drawn By C.C.
Checked By J.C.O.
Sheet 1 of 1