


794.88

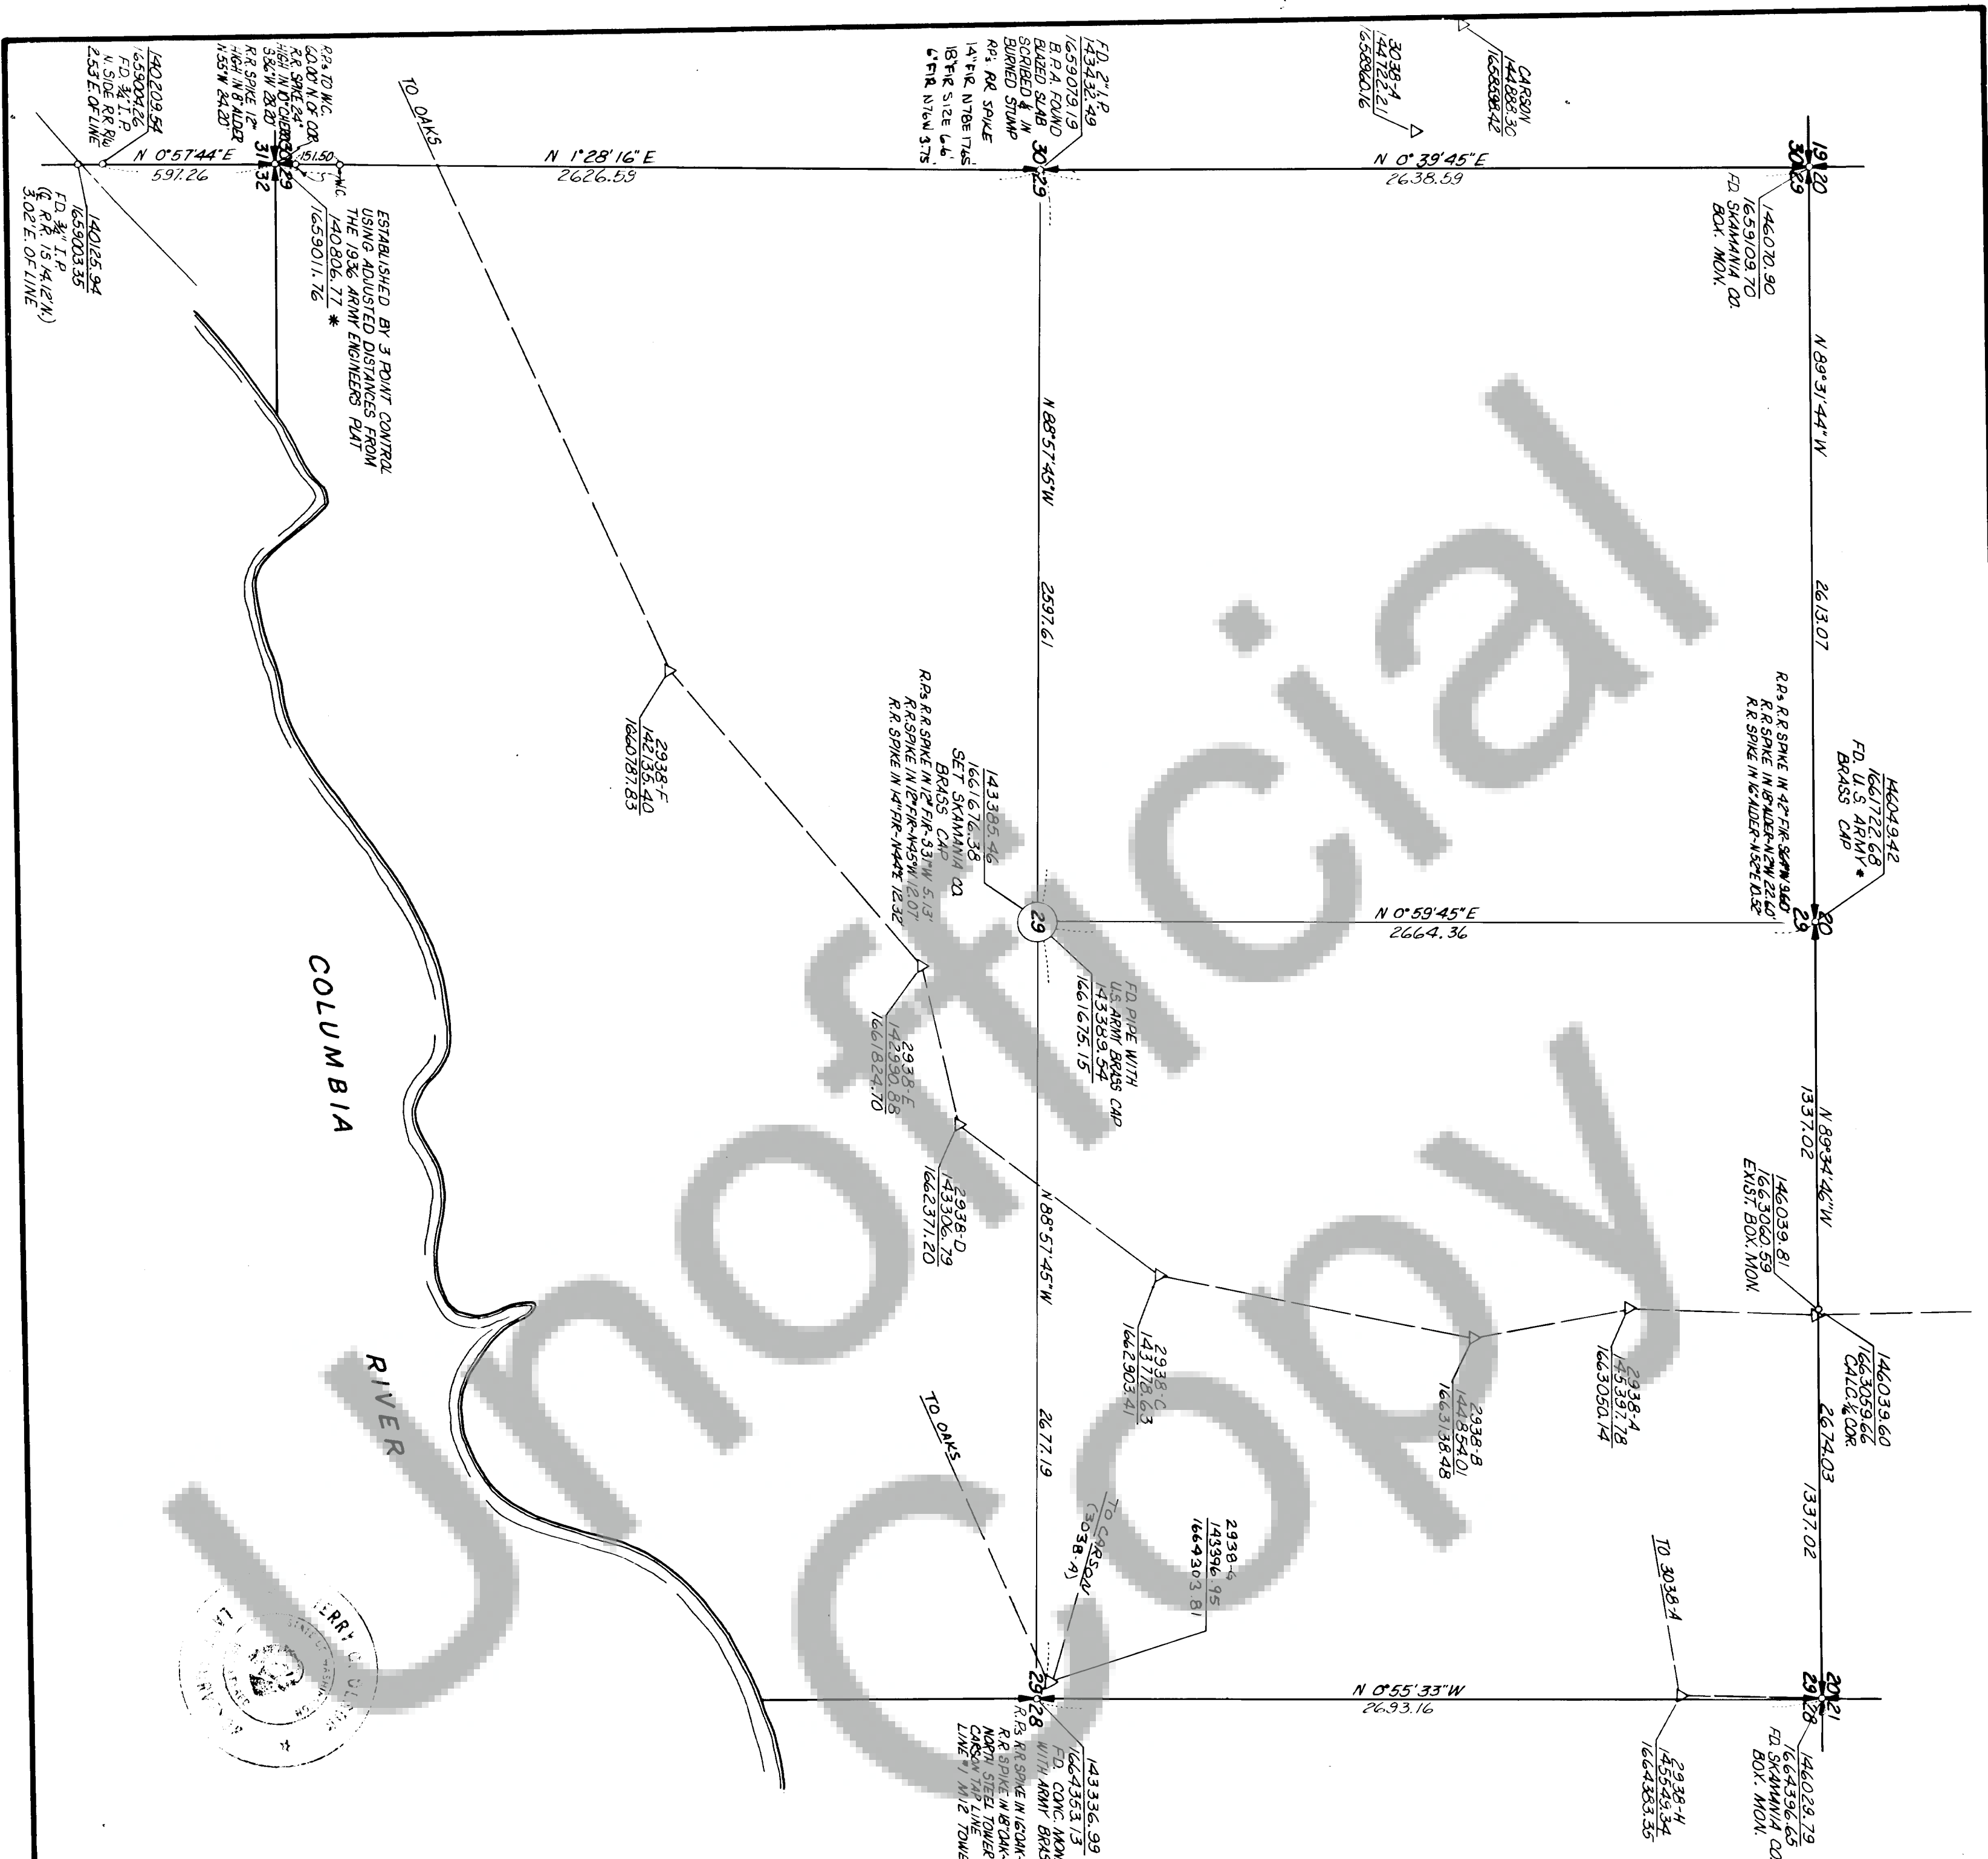

SURVEY OF
SEQ. 29, T3N, R8E, W1M
SKAMANIA COUNTY
CONTROL PROJECT
CRP # 74-26

* SEE RECOVERY SHEET FOR ADDITIONAL INFORMATION

SURVEYOR'S CERTIFICATE

This map correctly represents a survey made by me or under my direction in conformance with the requirements of the Survey Recording Act at the request of
JERRY A. OLSON
SKAMANIA COUNTY

Jerry A. Olson
Jury A. Olson - 3025

AUDITOR'S CERTIFICATE

Filed for record this 11th day of July, 1975, at 1:00 P.M.
in Book 1 of 1975 at the request of
JERRY A. OLSON

Jerry A. Olson
County Auditor

OLSON ENGINEERING
112 E. 13 ST., VANCOUVER, WASH.
PH. (206) - 694-9391

Scale 1"=400' Date 11/75
Job No. 74-26, Calc. By J.C.L.
Checked By J.C.L.
Sheet 1 of 1