


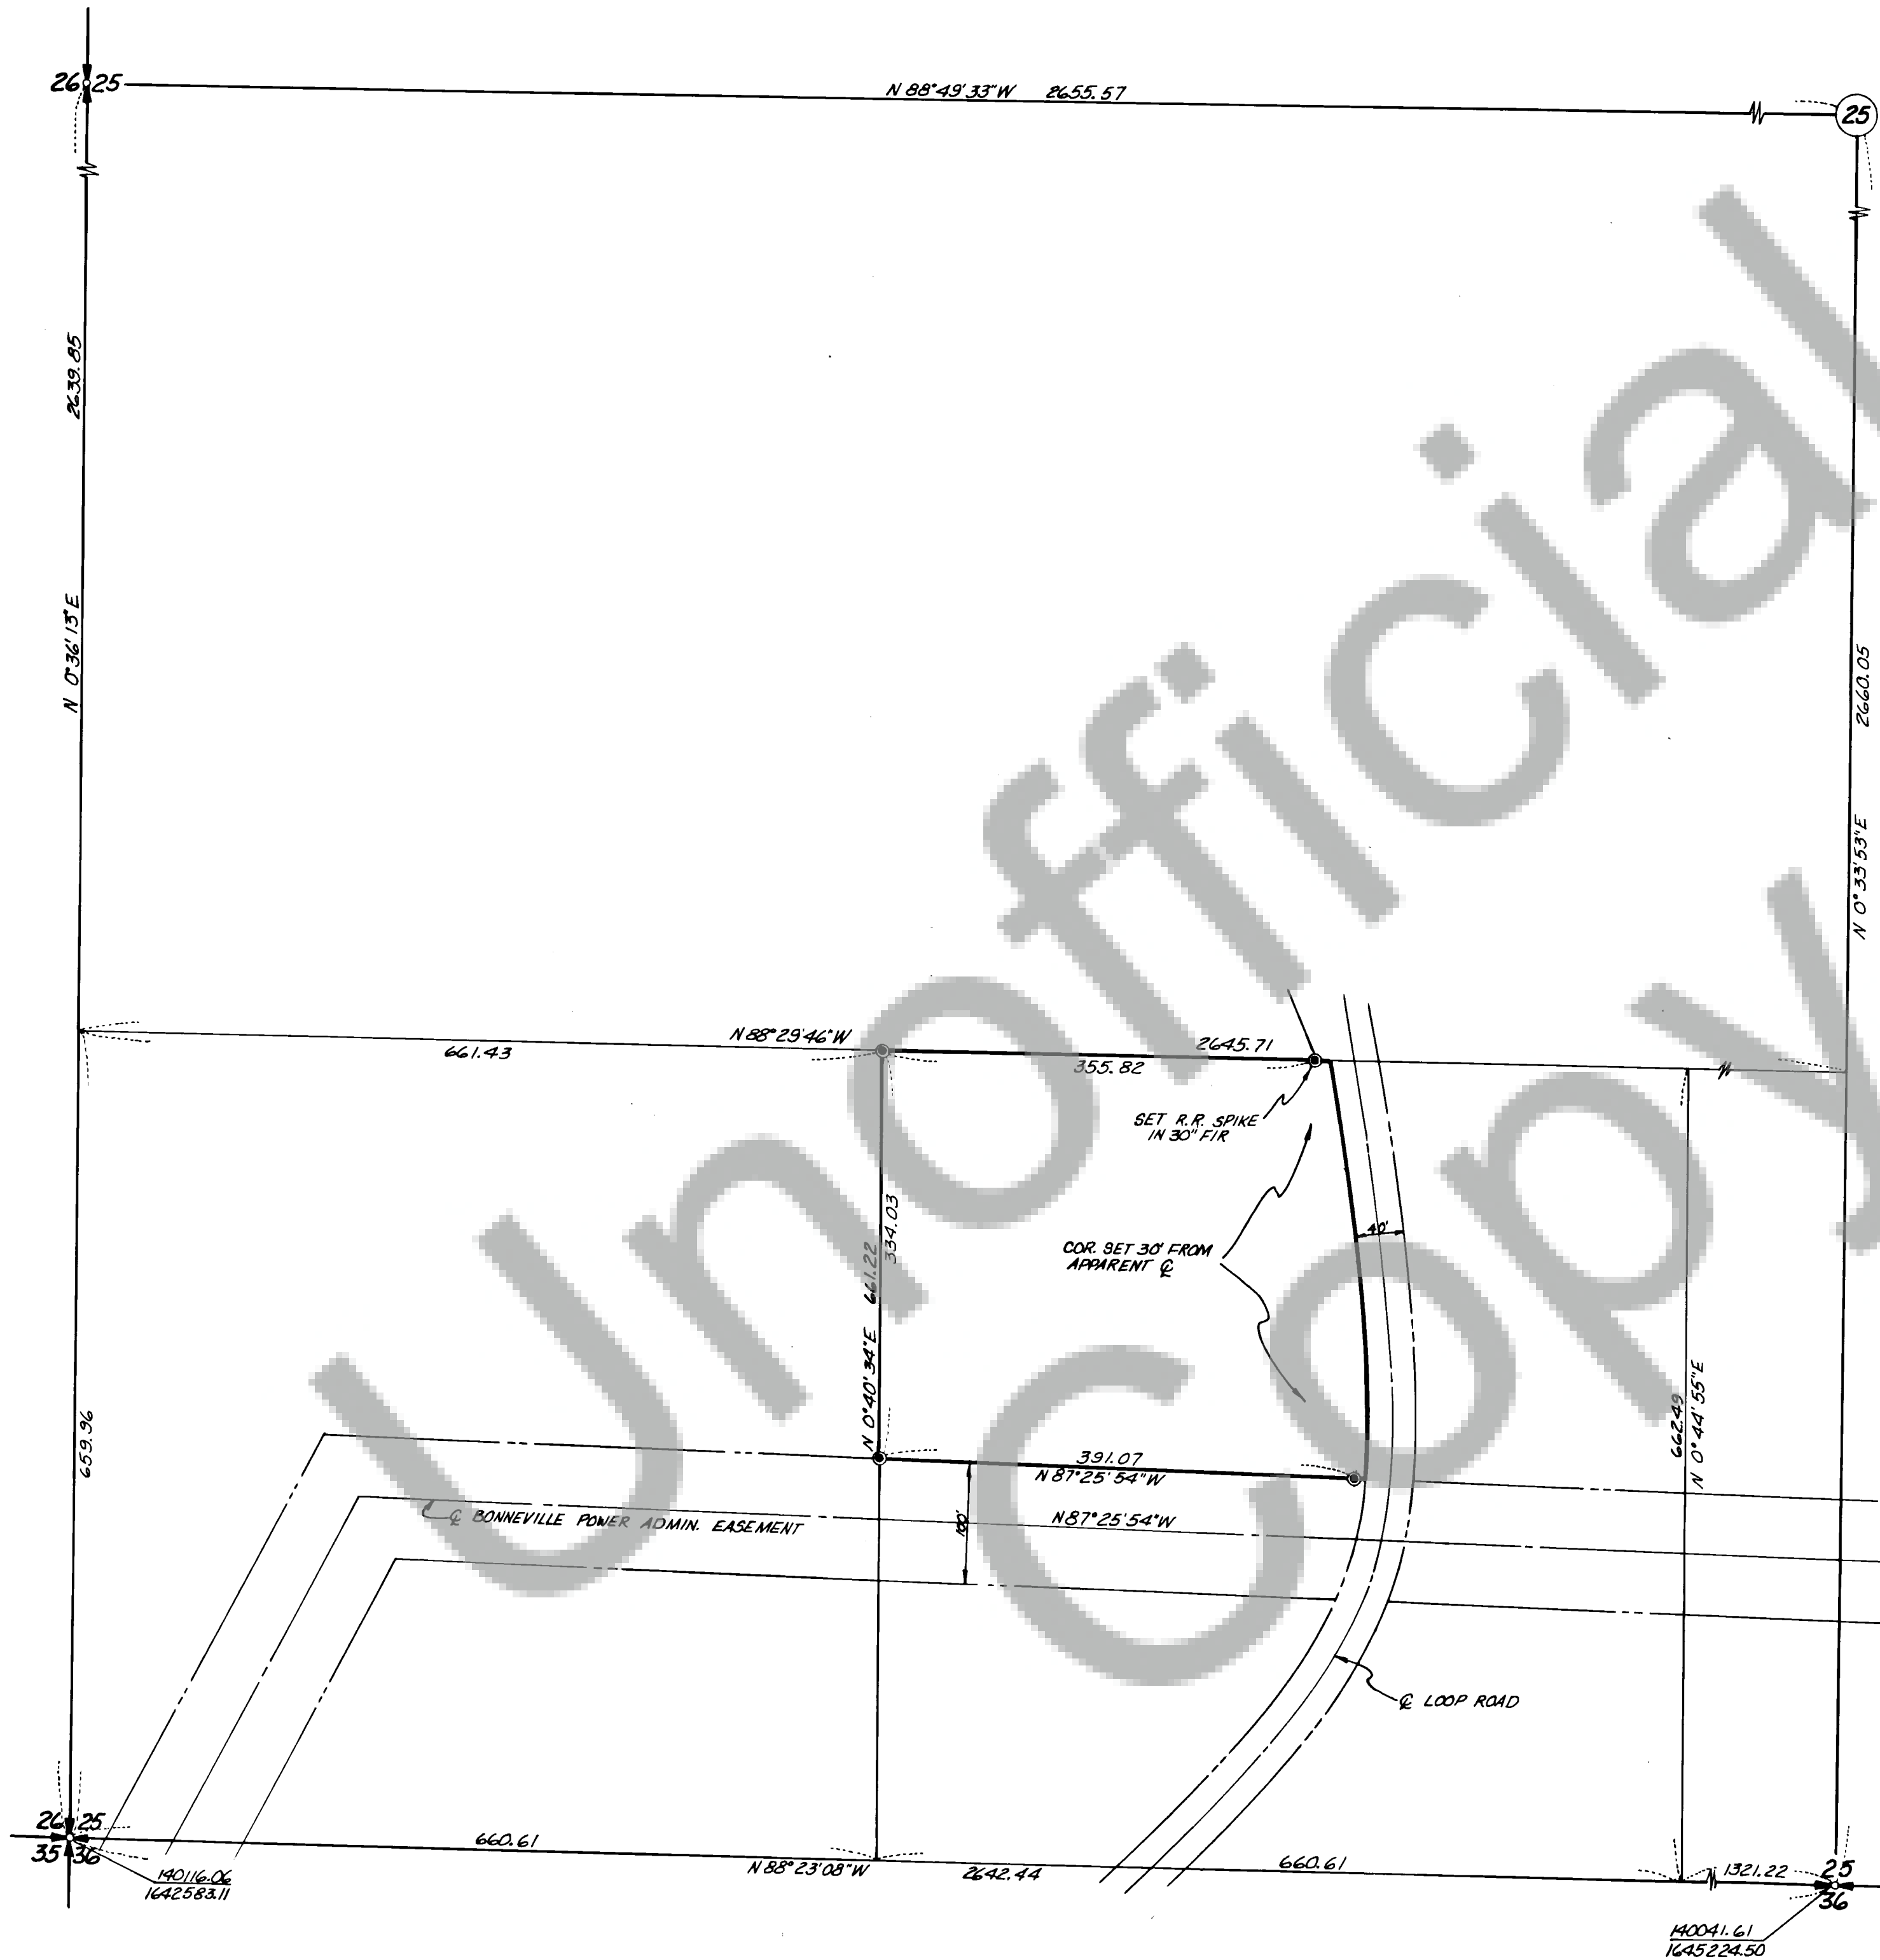


**SURVEY OF
A PORTION OF
SW 1/4, SEC. 25, T3N, R7E, WM**

● SET 1/2" I.R. WITH PLASTIC CAP
EXCEPT AS NOTED

GRANTOR: ANDREW A. CRIPE
GRANTEE: LLOYD A. LASSEY
DEED REFERENCE: DATE: MARCH 17, 1972
BK. 63 Pg. 892

FOR SUBDIVISION OF SECTION SEE
OLSON ENGINEERING SURVEY SEC. 25, T3N, R7E
CRP 74-26

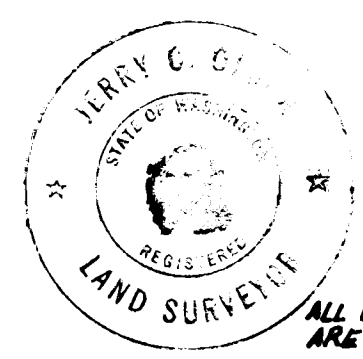

ALL BEARINGS & DISTANCES
ARE LAMBERT CONFORMAL
SOUTH BONE

SURVEYOR'S CERTIFICATE

This map correctly represents a survey made by me or under my direction in conform-
ance with the requirements of the Survey Recording Act at the request of
LLOYD A. LASSEY
in JULY 1975

Jerry C. Olson
Jerry C. Olson - 9025

AUDITOR'S CERTIFICATE

Filed for record this 26th day of August 1975 at 2:00 P.M.
in Book 1 of Survey at page 68 at the request of
JERRY C. OLSON

J. Heiman
Deputy County Auditor

	OLSON ENGINEERING	Scale 1"=100' Date 7/75
	112 E. 13 ST., VANCOUVER, WASH.	Job No. 1587 Calc. By R.W.G.
	PH. (206) - 695-1385	Drawn By C.C.
	1 KANAKA CR. RD., STEVENSON, WASH.	Checked By J.C.O.
	PH. (509) - 427-8411	Sheet 1 of 1