


SCALE: 1"=500'
DATE: AUG, 1975

BASIS OF BEARINGS
1971 SURVEY BY (AERIAL MAPPING CO. OF OREGON)

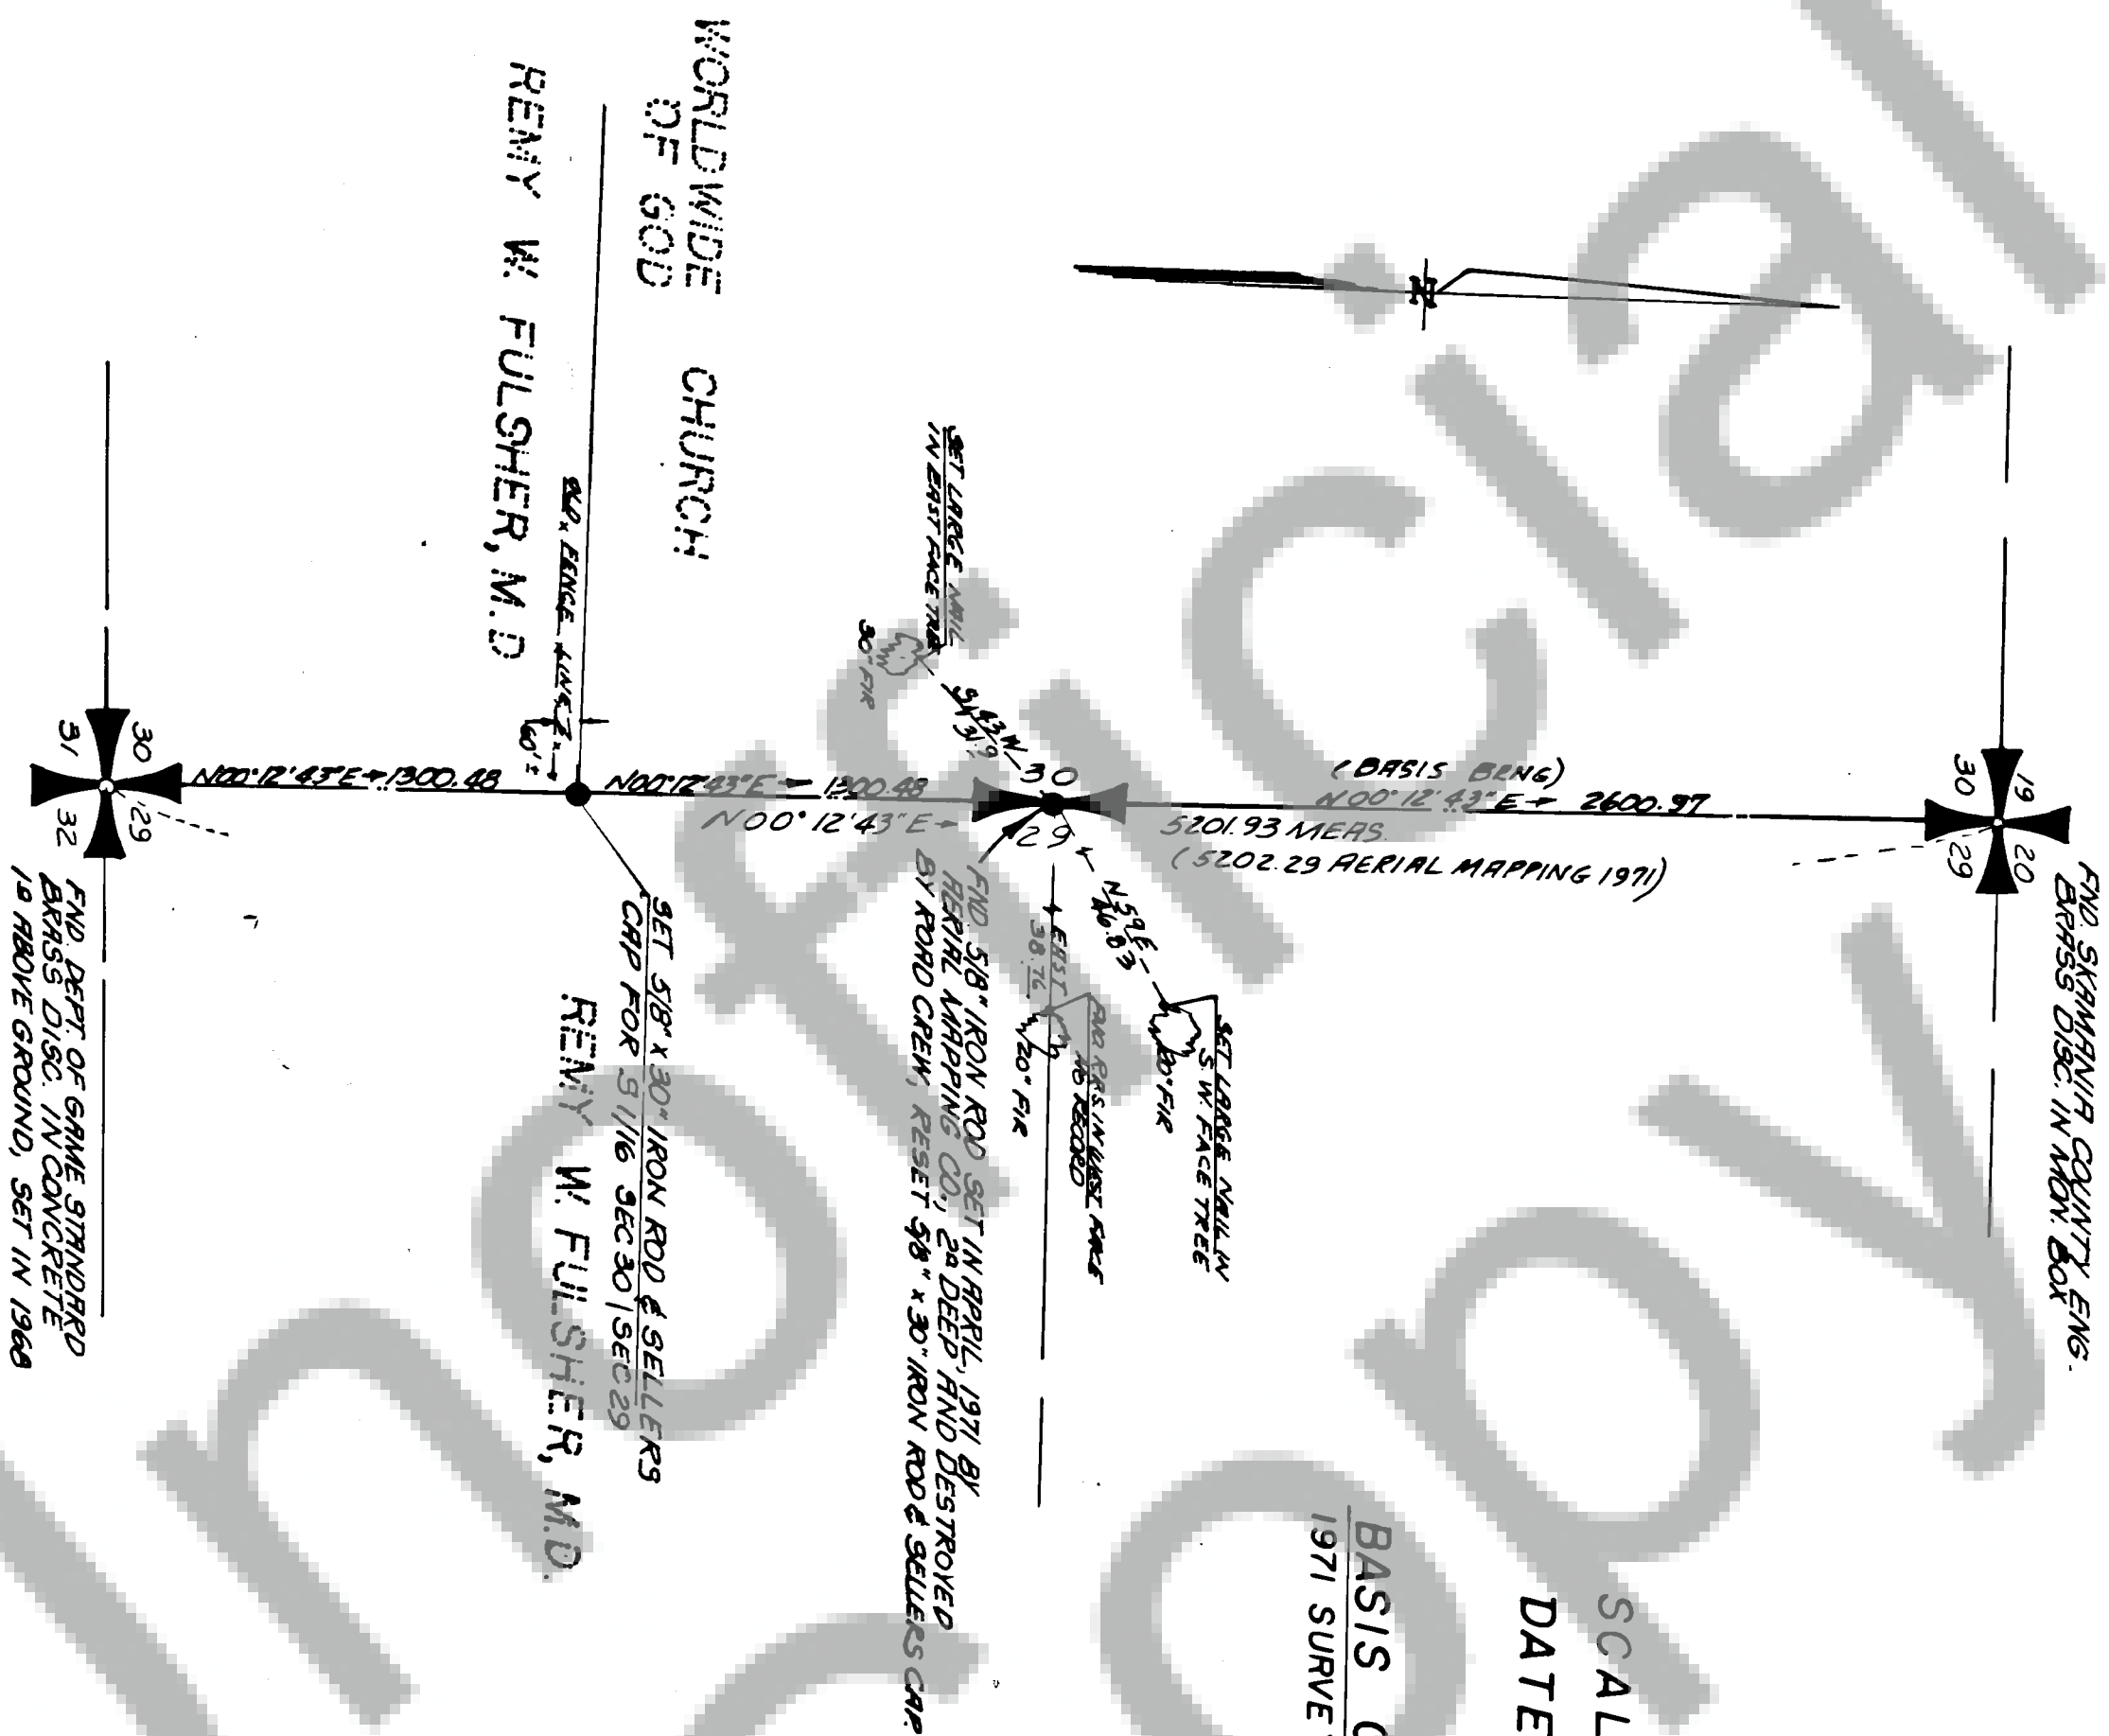

RECORD OF SURVEY

THE SECTION LINE BETWEEN SEC. 29 & SEC. 30
T2N. R5E. WILLAMETTE MERIDIAN, SKAMMUNA
COUNTY, WASHINGTON.

SURVEYORS CERTIFICATE

THIS MAP CORRECTLY REPRESENTS A SURVEY MADE BY ME OR UNDER MY DIRECTION IN COMPLIANCE WITH THE REQUIREMENTS OF THE SURVEY RECORDING ACT, AT THE REQUEST OF RENEY W. FULSHER, MD. IN AUGUST, 1975

Frank H. Jellene
CERTIFICATE NO. 15037



AUDITORS CERTIFICATE

FILED FOR RECORD THIS 9th DAY OF September
1975 AT 3:30 P.M. IN BOOK 1 OF SURVEYS, AT
PAGE 72, AT THE REQUEST OF PARAMETRIX, INC.

J. Williams
DEPUTY COUNTY AUDITOR

NOTES

019T. MEASUREMENTS TAKEN WITH H.P.3805 E.D.M
 2-16-66 MEASUREMENTS TAKEN WITH WILD-T-16 THEODOLITE