

81082
81082



THIS MAP CORRECTLY REPRESENTS A SURVEY MADE BY ME UNDER MY DIRECTION IN CONFORMANCE WITH THE REQUIREMENTS OF THE SURVEY RECORDING ACT. AT THE REQUEST OF JACK D. COLLINS IN JULY, 1975


SURVEYOR'S CERTIFICATE

Wm. J. Thomas
Wm. J. Thomas 12080
Reg. Land Surveyor

8/082

FILED FOR RECORD THIS 10 DAY OF Dec 1975 AT 1 P.M
IN BOOK 1 OF SURVEYS AT PAGE 23 AT THE REQUEST OF
WM. J. THOMAS

COUNTY AUDITOR

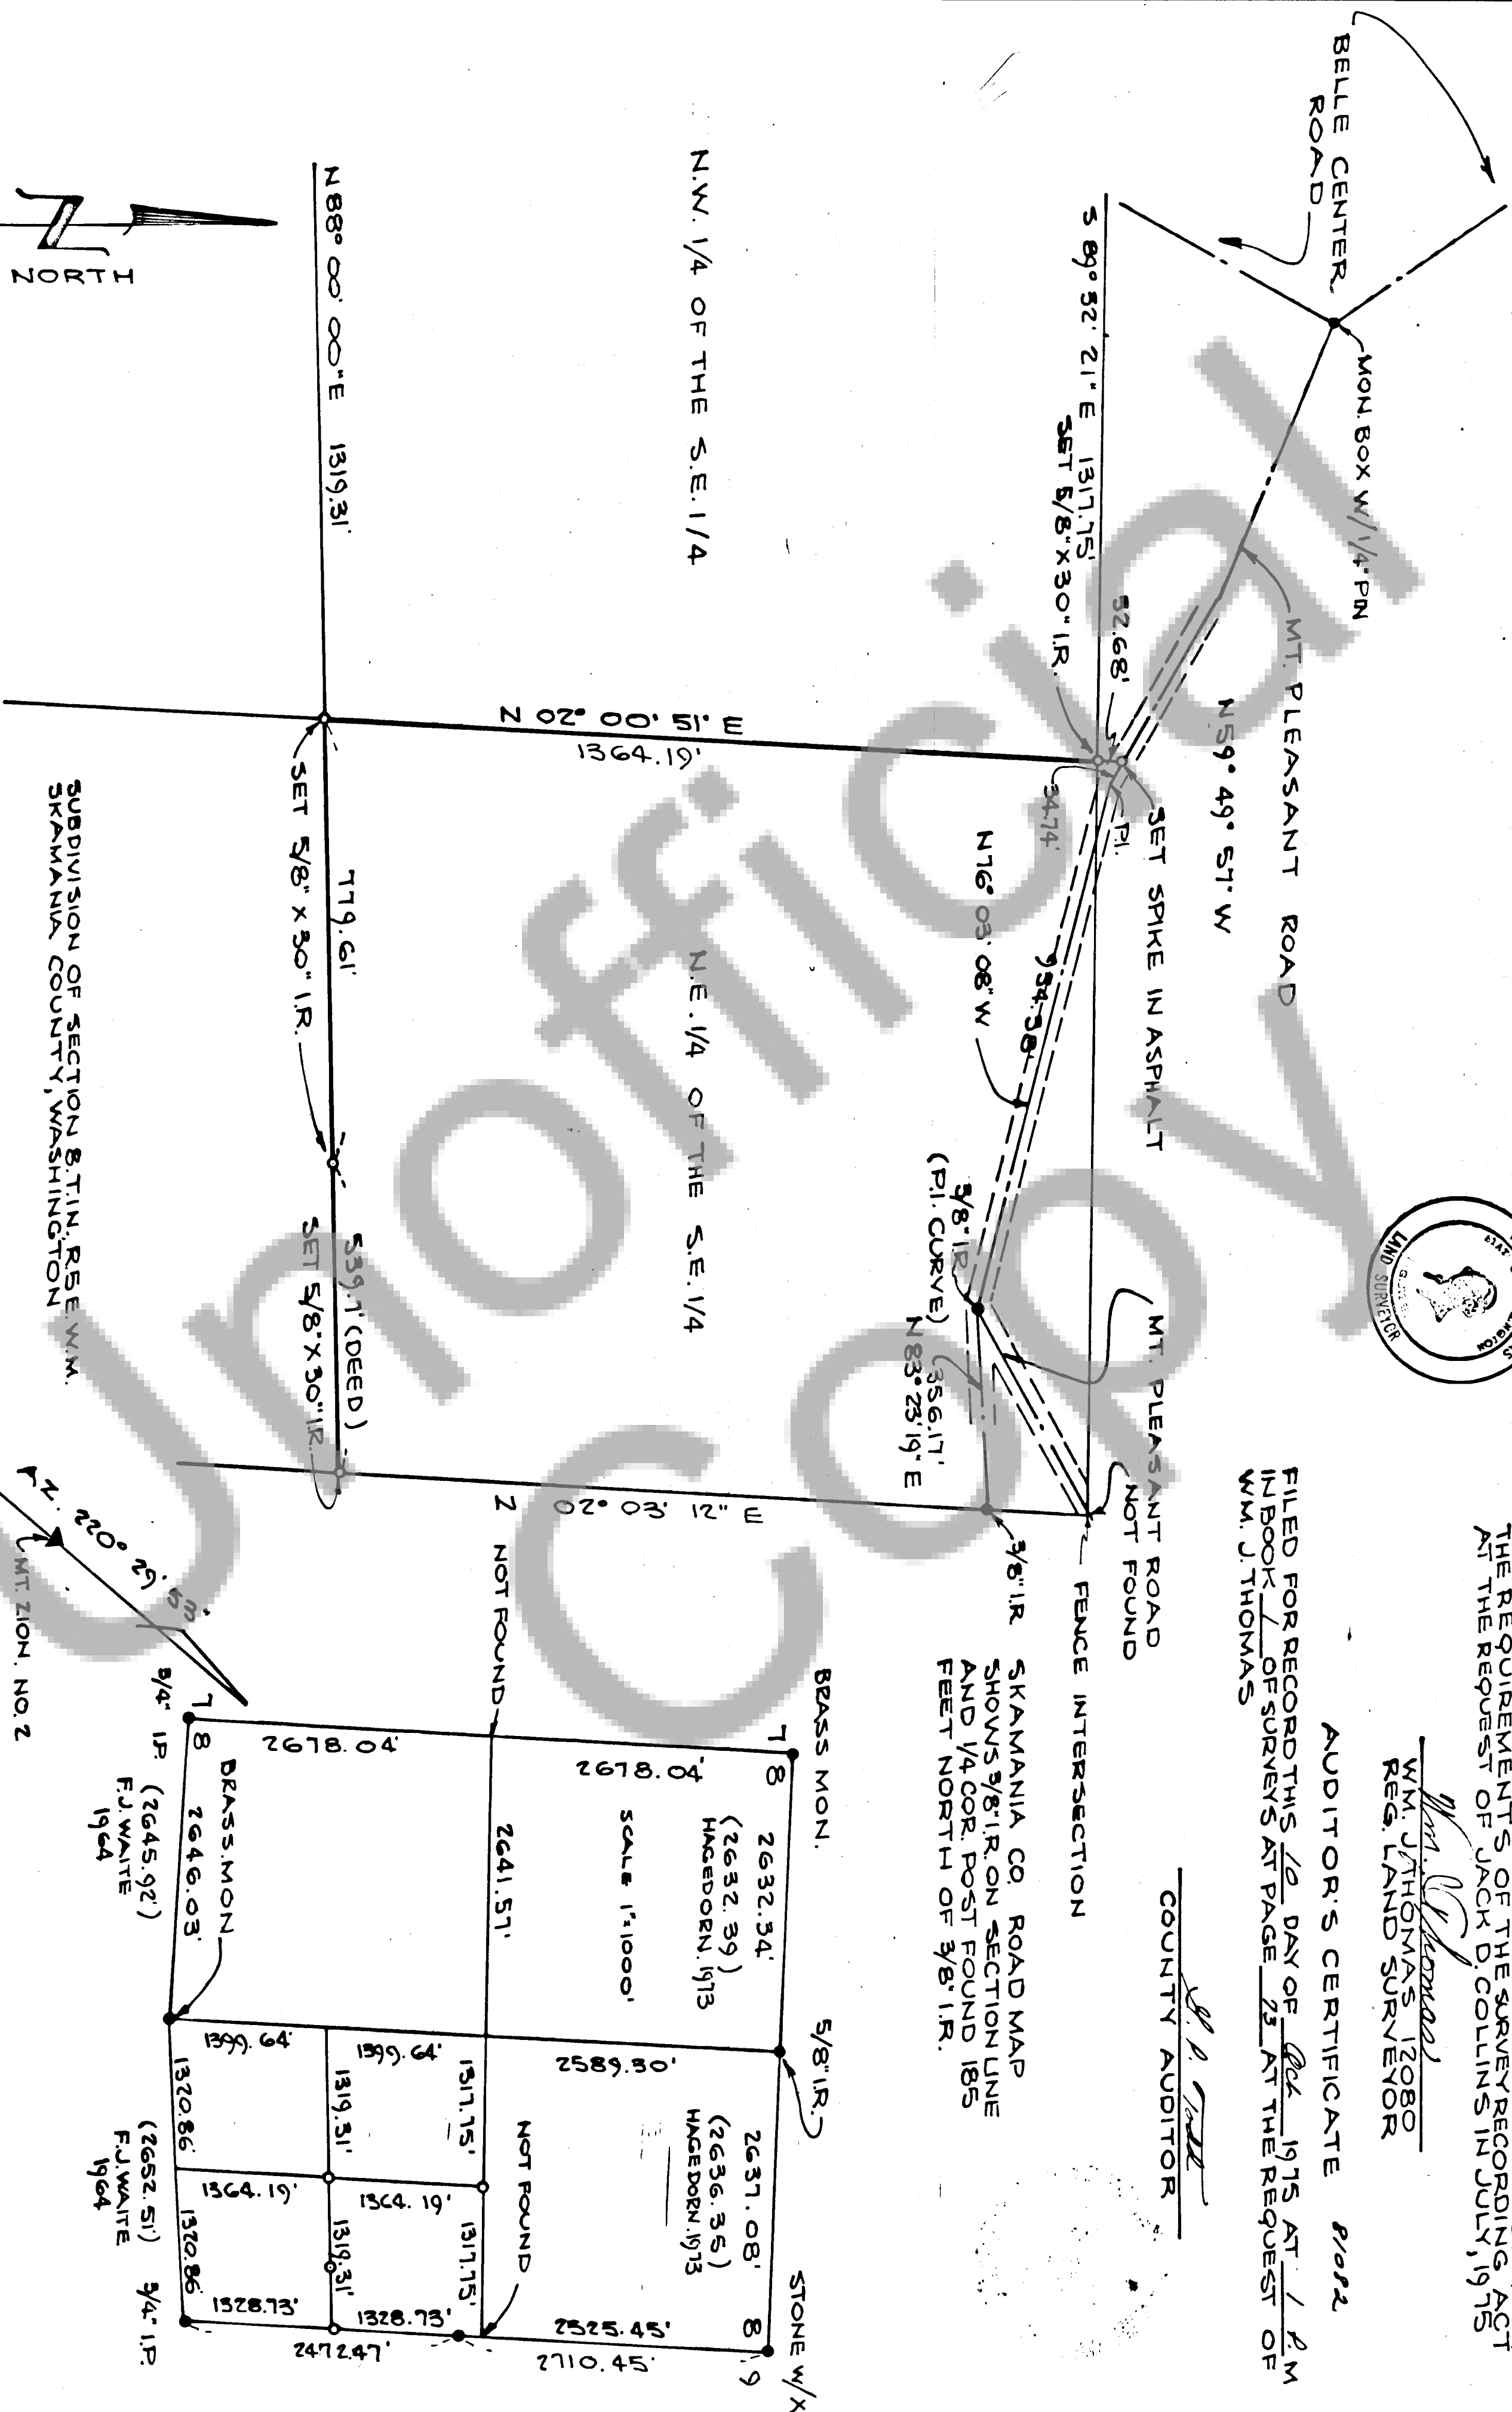

BASIS OF BEARINGS

SUBDIVISION OF SECTION 8, T.1N., R.5E., W.1M.
SKAMAWA COUNTY, WASHINGTON

WM. J. THOMAS, PROFESSIONAL LAND SURVEYOR
2060 N.W. 7TH. PLACE, GRESHAM, OREGON
ZENITH FROM VANCOUVER-8358 ——— 97030
ZENITH FROM CAMAS-8193 ——— 665.8817 (503)

REV. 9-11-75