


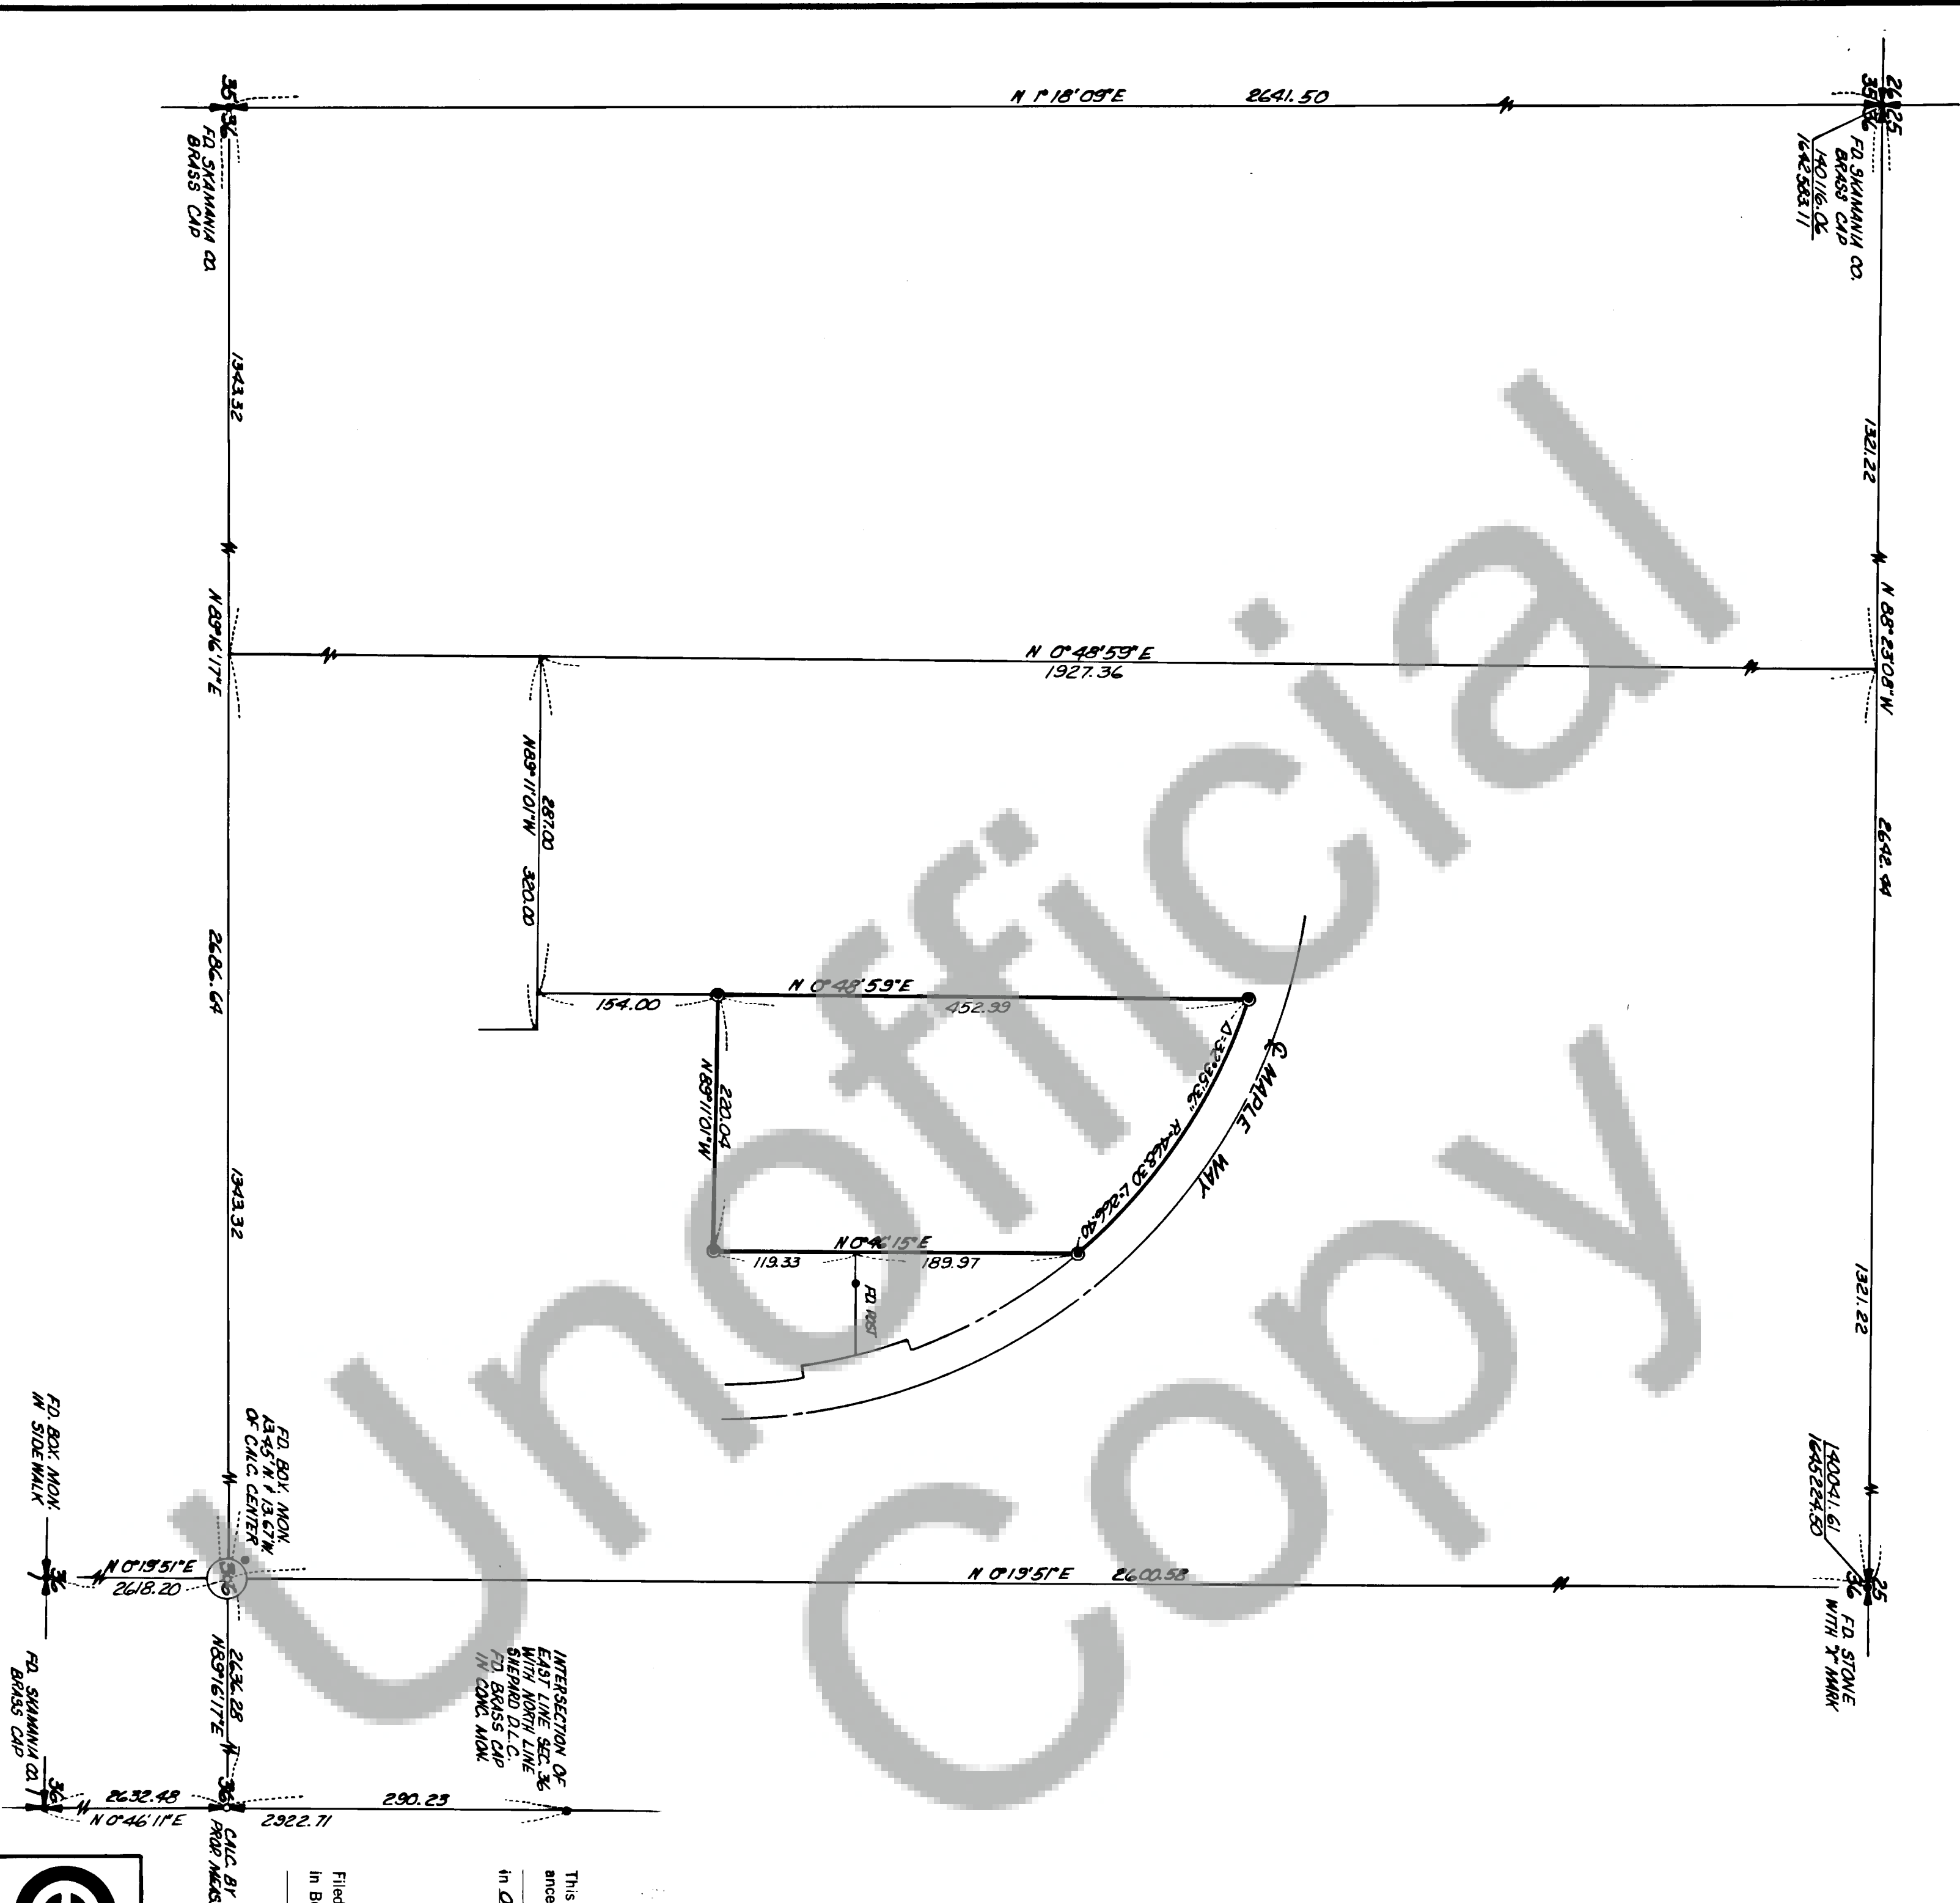

SURVEY OF
A PORTION OF
SEC. 36, T3N, R7E, WM

● SETTING WITH PLASTIC CAP



ALL BEARINGS & DISTANCES
ARE LAMBERT CONFORMAL
SOUTH ZONE



SURVEYOR'S CERTIFICATE

This map correctly represents a survey made by me or under my direction in conformance with the requirements of the Survey Recording Act at the request of
CARL MOLE

in **OCTOBER** 1975

Jerry C. Olson
Jerry C. Olson - 9025

AUDITOR'S CERTIFICATE

Filed for record this **19th** day of **November** 1975 at **11:00 A.M.**
in Book **1** of **Survey** at page **74** at the request of
JERRY C. OLSON

William
Deputy County Auditor



OLSON ENGINEERING
112 E. 13 ST., VANCOUVER, WASH.
PH. (206) - 695-1385
1 KANAKA CR. RD., STEVENSON, WASH.
PH. (509) - 427-8411

Scale 1/2" = 100'. Date 10/75
Job No. 15672 Calc. By JWC
Drawn By JCC
Checked By
Sheet 1 of 1