



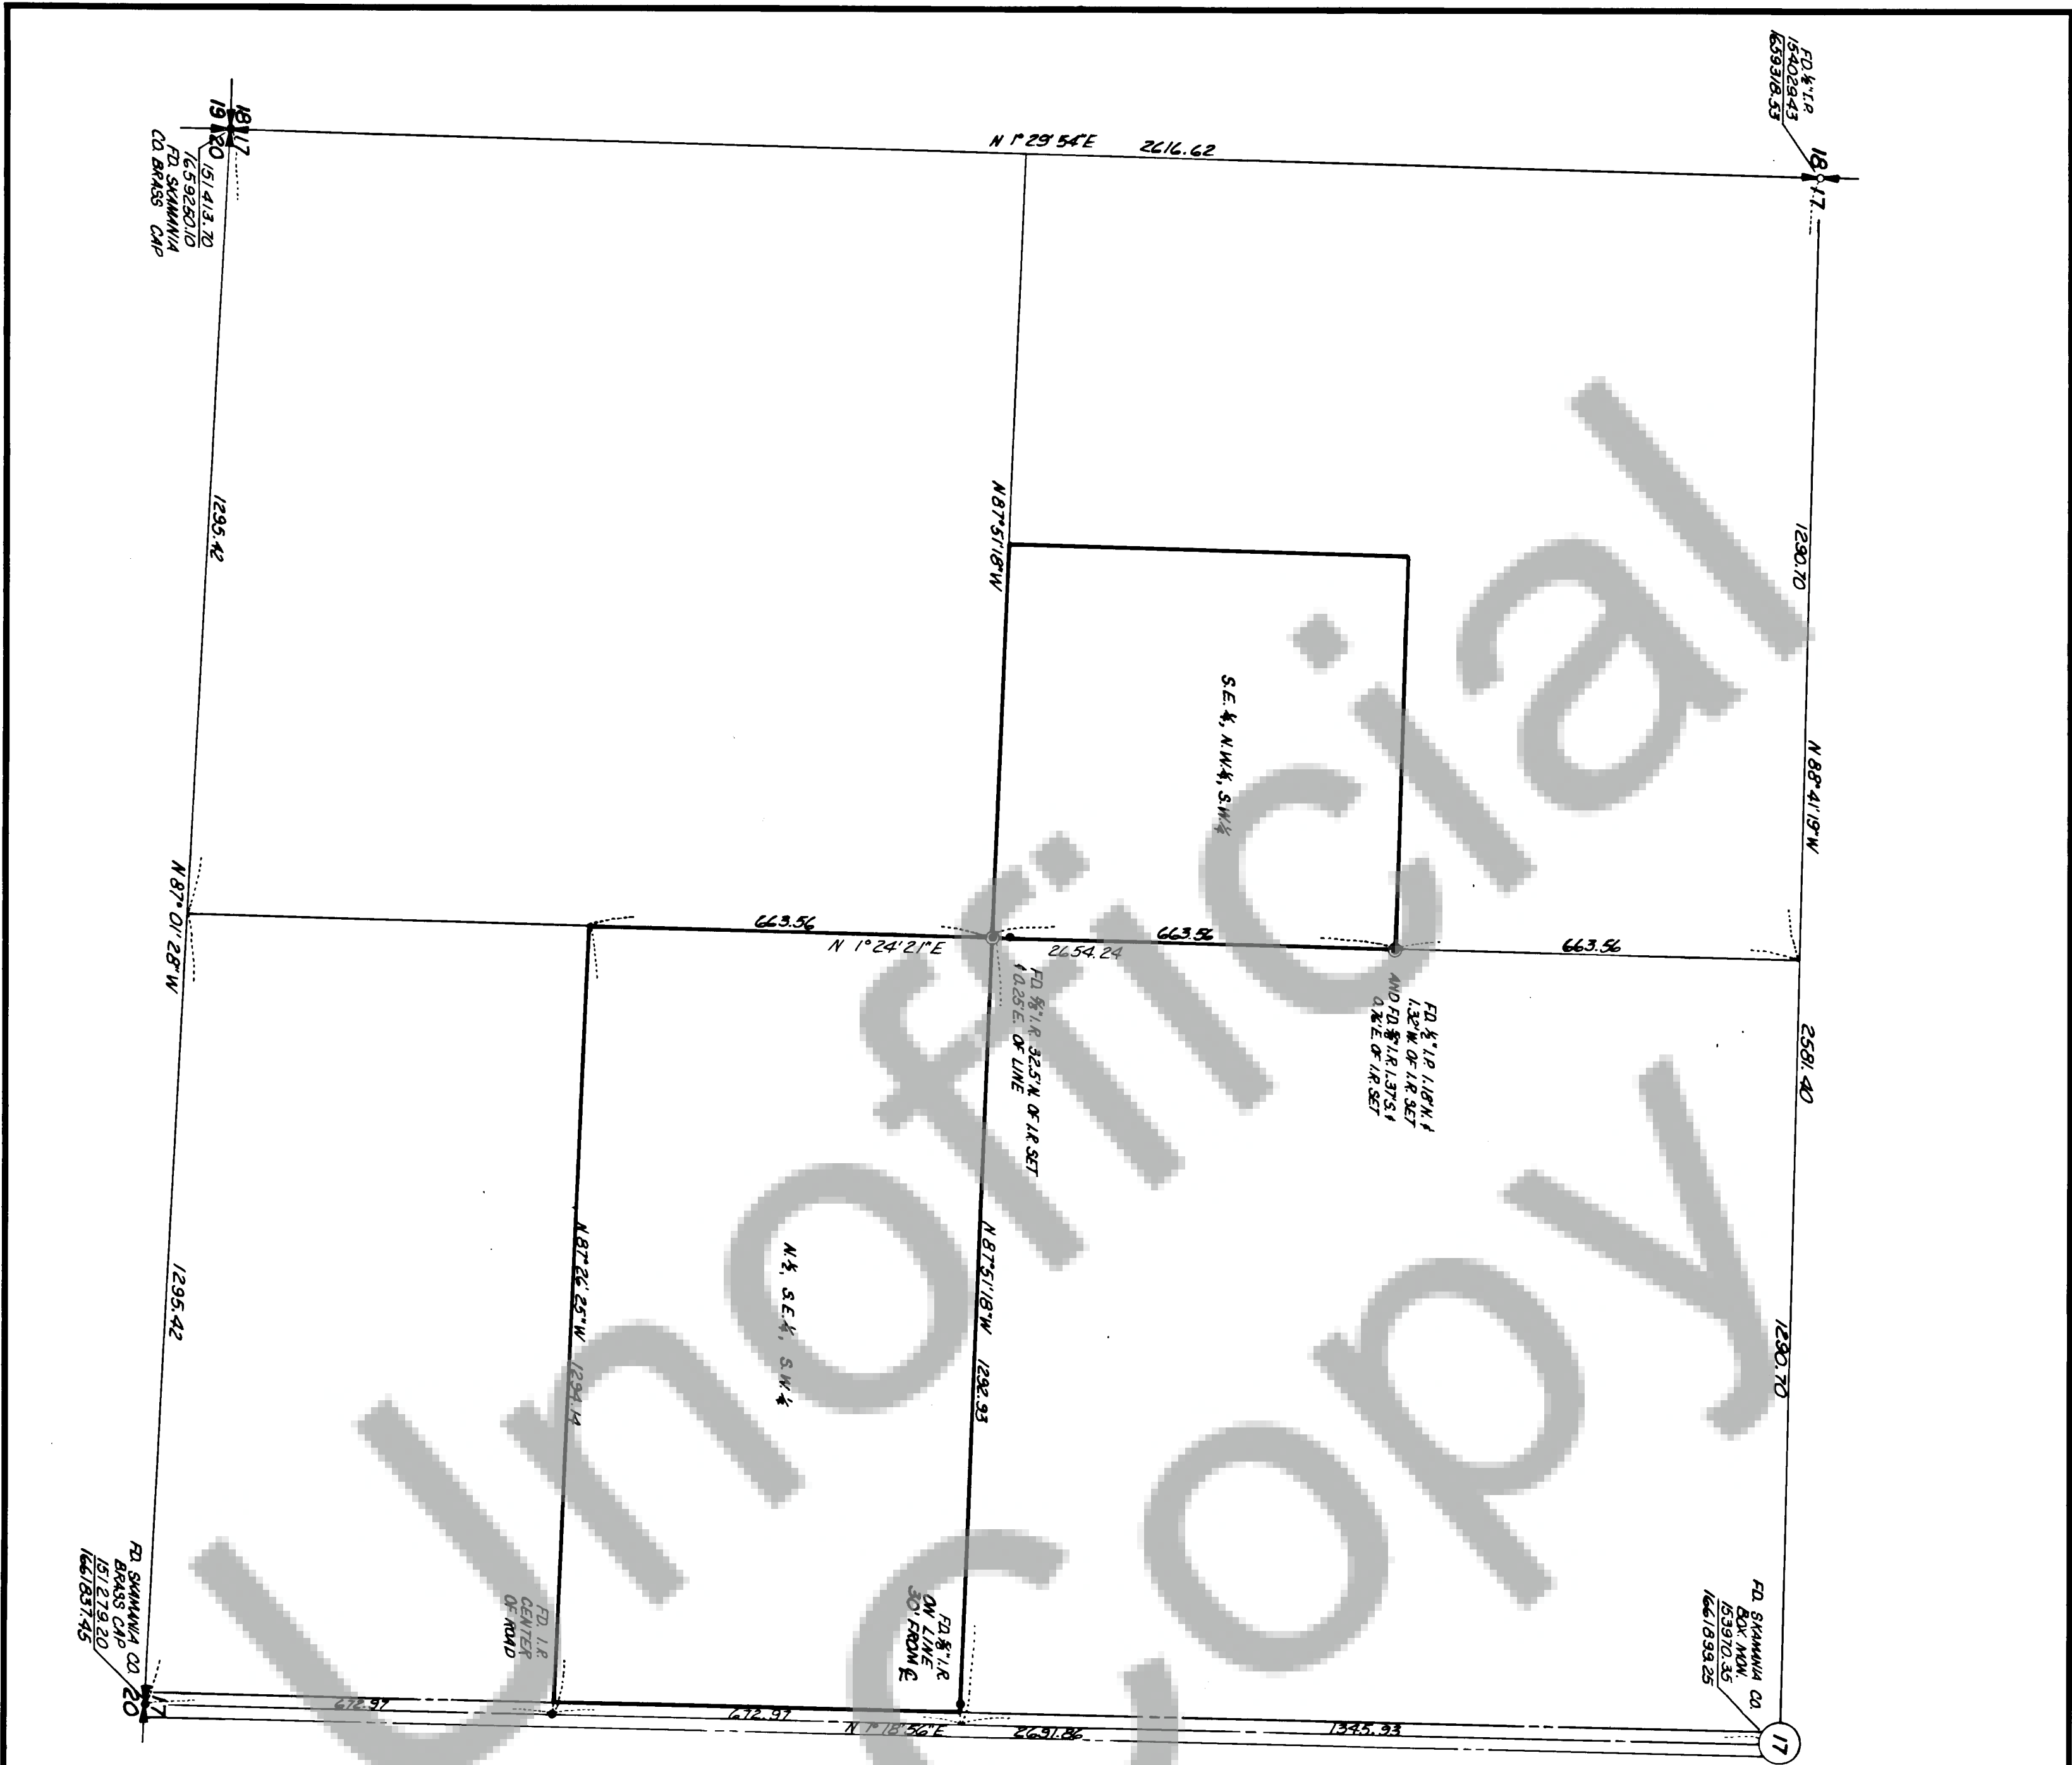

SURVEY OF
A PORTION OF
SW 1/4, SEC 17, T3N, R8E, W4M

● SET & I.R. WITH PLASTIC CAP

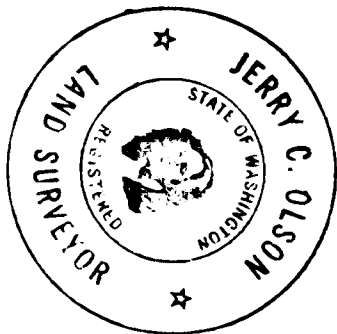

ALL BEARINGS & DISTANCES
ARE LAMBERT CONFORMAL
GOUTH BONE

FOR SUBDIVISION OF SECTION SEE OLSON ENGINEERING
SURVEY, SEC. 17, T3N, R8E - Q.R.R. 74-26



STATE

SURVEYOR'S CERTIFICATE

This map correctly represents a survey made by me or under my direction in conform-
ance with the requirements of the Survey Recording Act at the request of

MRS. COATES

In SEPTEMBER, 1975

Jerry C. Olson
9025

AUDITOR'S CERTIFICATE

Filed for record this 18th day of November 1975, at 11:00 A.M.
In Book 1 of Survey at page 75 at the request of

JERRY C. OLSON

Deputy County Auditor



OLSON ENGINEERING
112 E. 13 ST., VANCOUVER, WASH.
PH. (206) - 695-1385
1 KANAKA CR. RD., STEVENSON, WASH.
PH. (509) - 427-8411

Scale 1"=200' Date 9/75
Job No. 1461. Calc. By RUC
Drawn By
Checked By
Sheet 1 of 1