


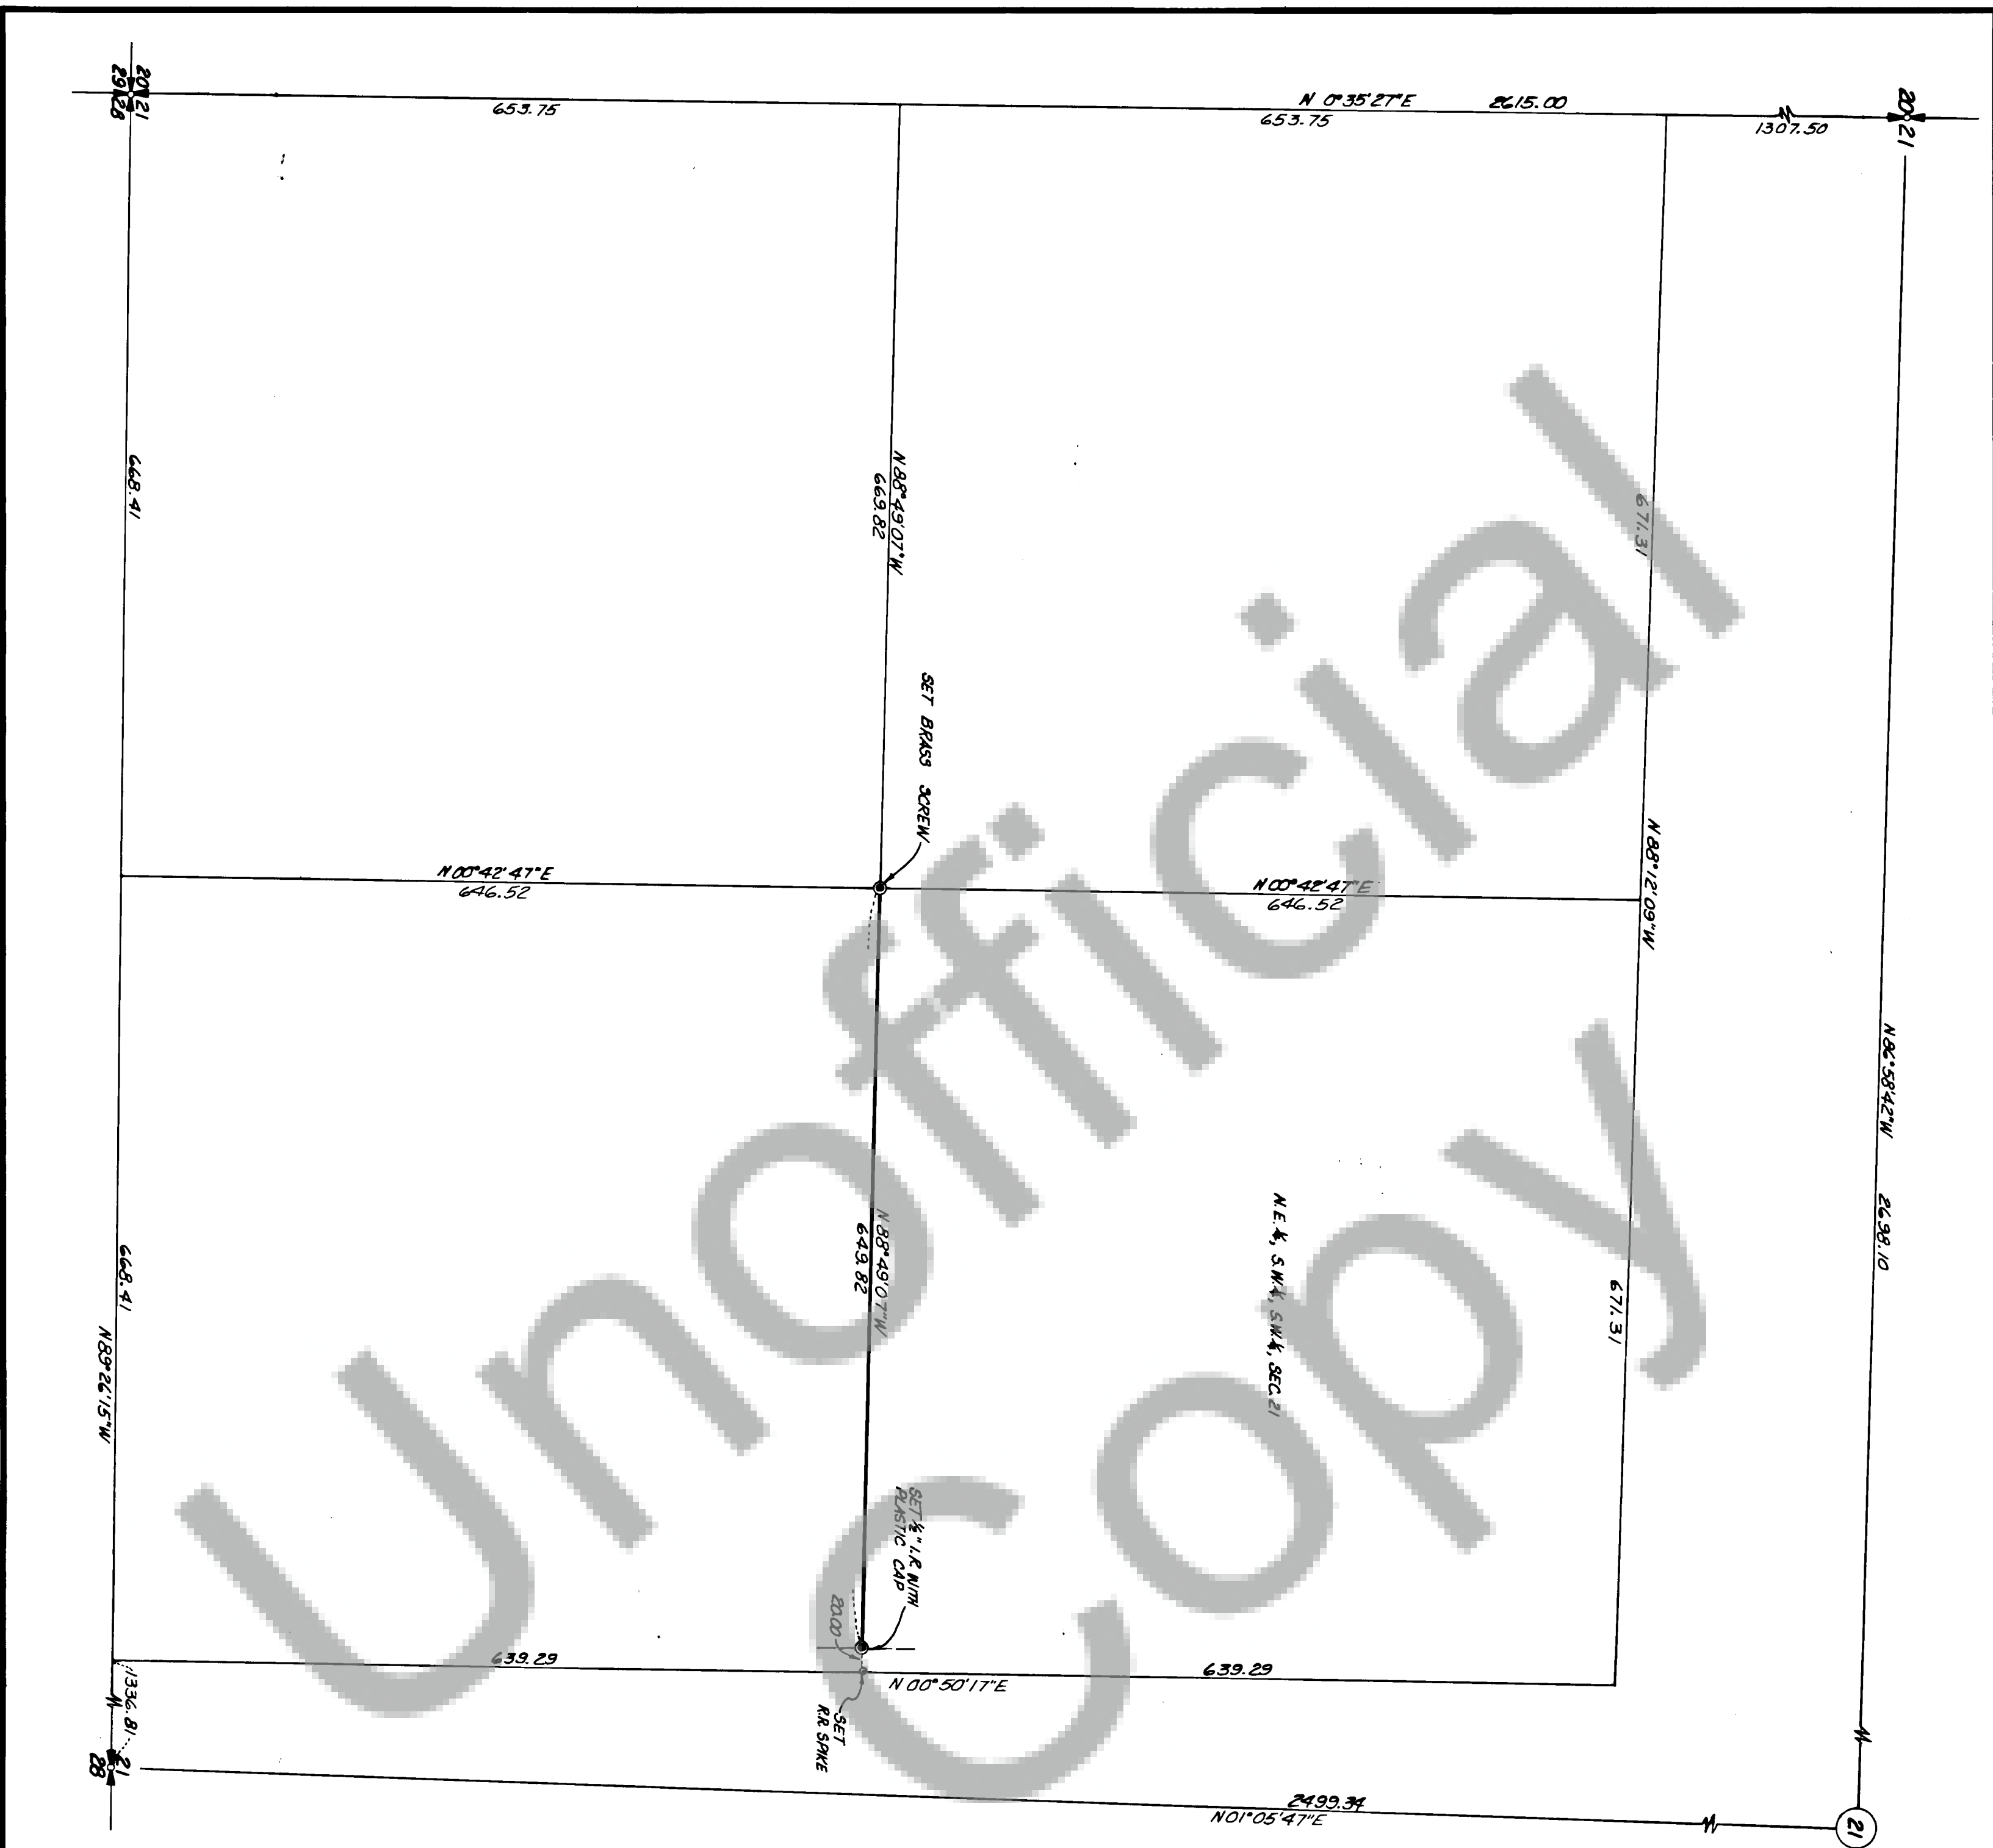


SURVEY OF
A PORTION OF
SW 1/4, SEC. 21, T.3N, R.8E, W.1M



FOR SUBDIVISION OF SECTION, SEE
OLSON ENGINEERING SURVEY, SEC. 21, T.3N, R.8E,
CMP 14, 26

ALL BEARINGS/DISTANCES
ARE LATEST CONFORMAL
SOUTH ZONE

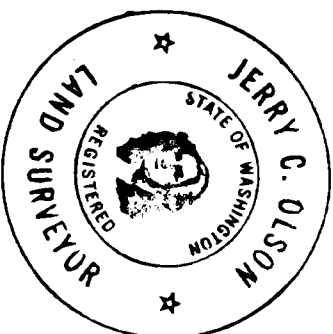

SURVEYOR'S CERTIFICATE

This map correctly represents a survey made by me or under my direction in conform-
ance with the requirements of the Survey Recording Act at the request of

in AUGUST 1975 RUDY HEGEMUND

81407

Jerry C. Olson
Jerry C. Olson - 9025

AUDITOR'S CERTIFICATE

Filed for record this 18th day of November 1975 at 11:00 A.M.
in Book 1 of Survey at page 77 at the request of

JERRY C. OLSON

Deputy County Auditor



OLSON ENGINEERING
112 E. 13 ST., VANCOUVER, WASH.
PH. (206) - 695-1385
1 KANAKA CR. RD., STEVENSON, WASH.
PH. (509) - 427-8411

Scale: 1"=60'. Date: 8/75
Job No. 1592. Cont. by: CC
Drawn By: CC
Checked By: CC
Sheet 1 of 1