

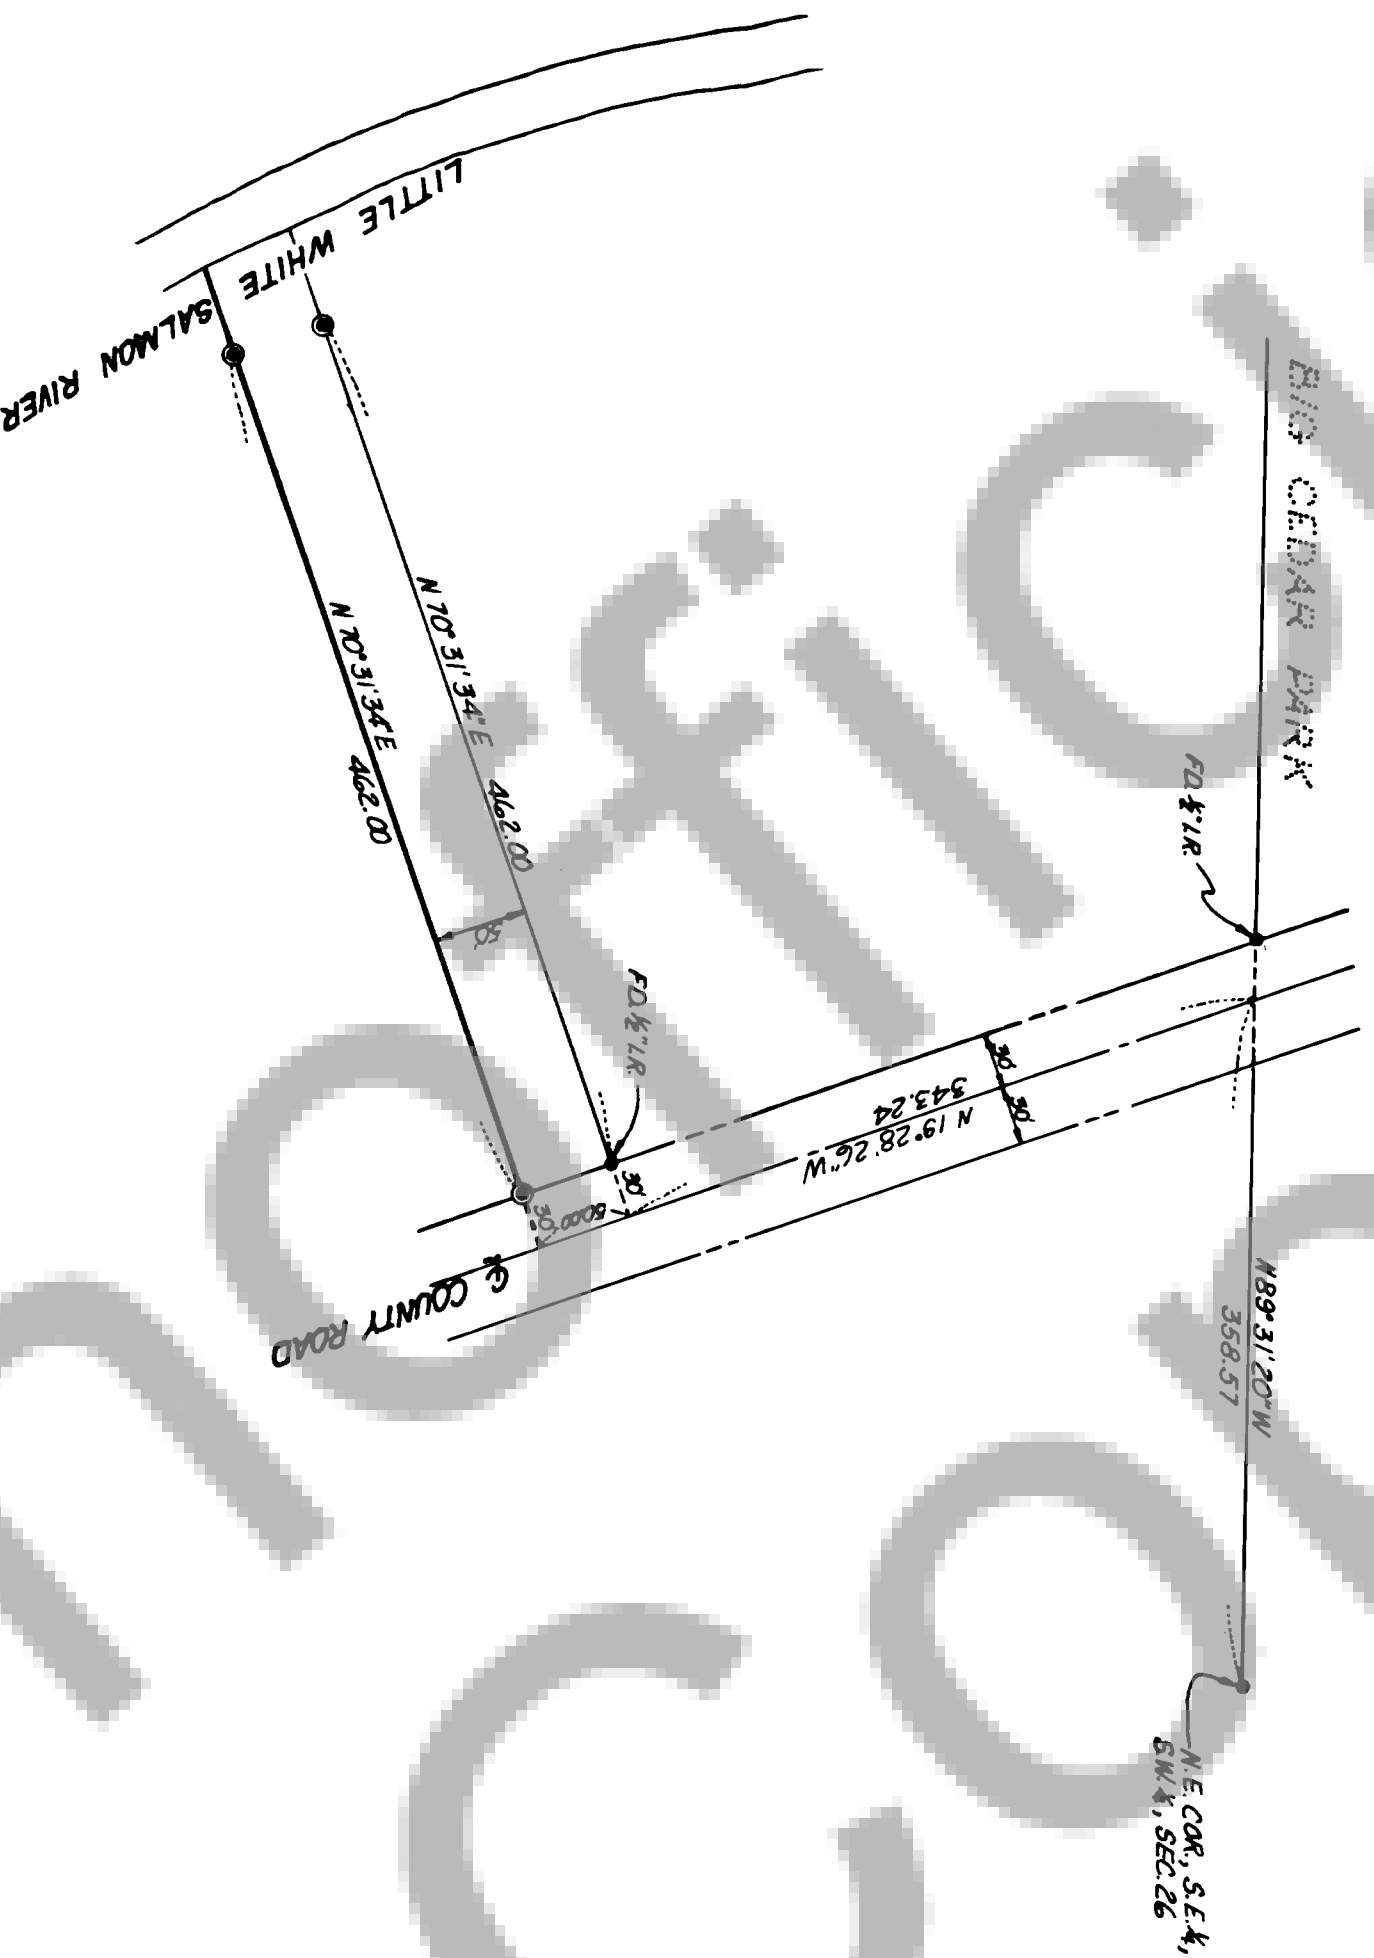


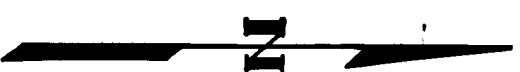

SURVEY OF
A PORTION OF
SE & SW ¼, SEC 26, T4N, R9E, WM

● SET & LR WITH PLASTIC CAP

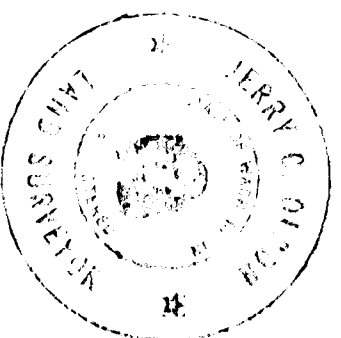

SURVEYOR'S CERTIFICATE

This map correctly represents a survey made by me or under my direction in conformance with the requirements of the Survey Recording Act at the request of
MRS. J. R. HUSSELL
in SEPTEMBER 1975

81409

Jerry C. Olson
Surveyor

AUDITOR'S CERTIFICATE

Filed for record this 18th day of November 1975 at 11:00 A.M.
in Book 1 of Survey at page 79 at the request of
JERRY C. OLSON

Deputy County Auditor



OLSON ENGINEERING
112 E. 13 ST., VANCOUVER, WASH.
PH. (206) - 695-1385
1 KANAKA CR. RD., STEVENSON, WASH.
PH. (509) - 427-8411

Scale 1"=100' Date 3/75
Job No. 1600 Calc. By B.W.E.
Drawn By J.C.
Checked By
Sheet 1 of 1