


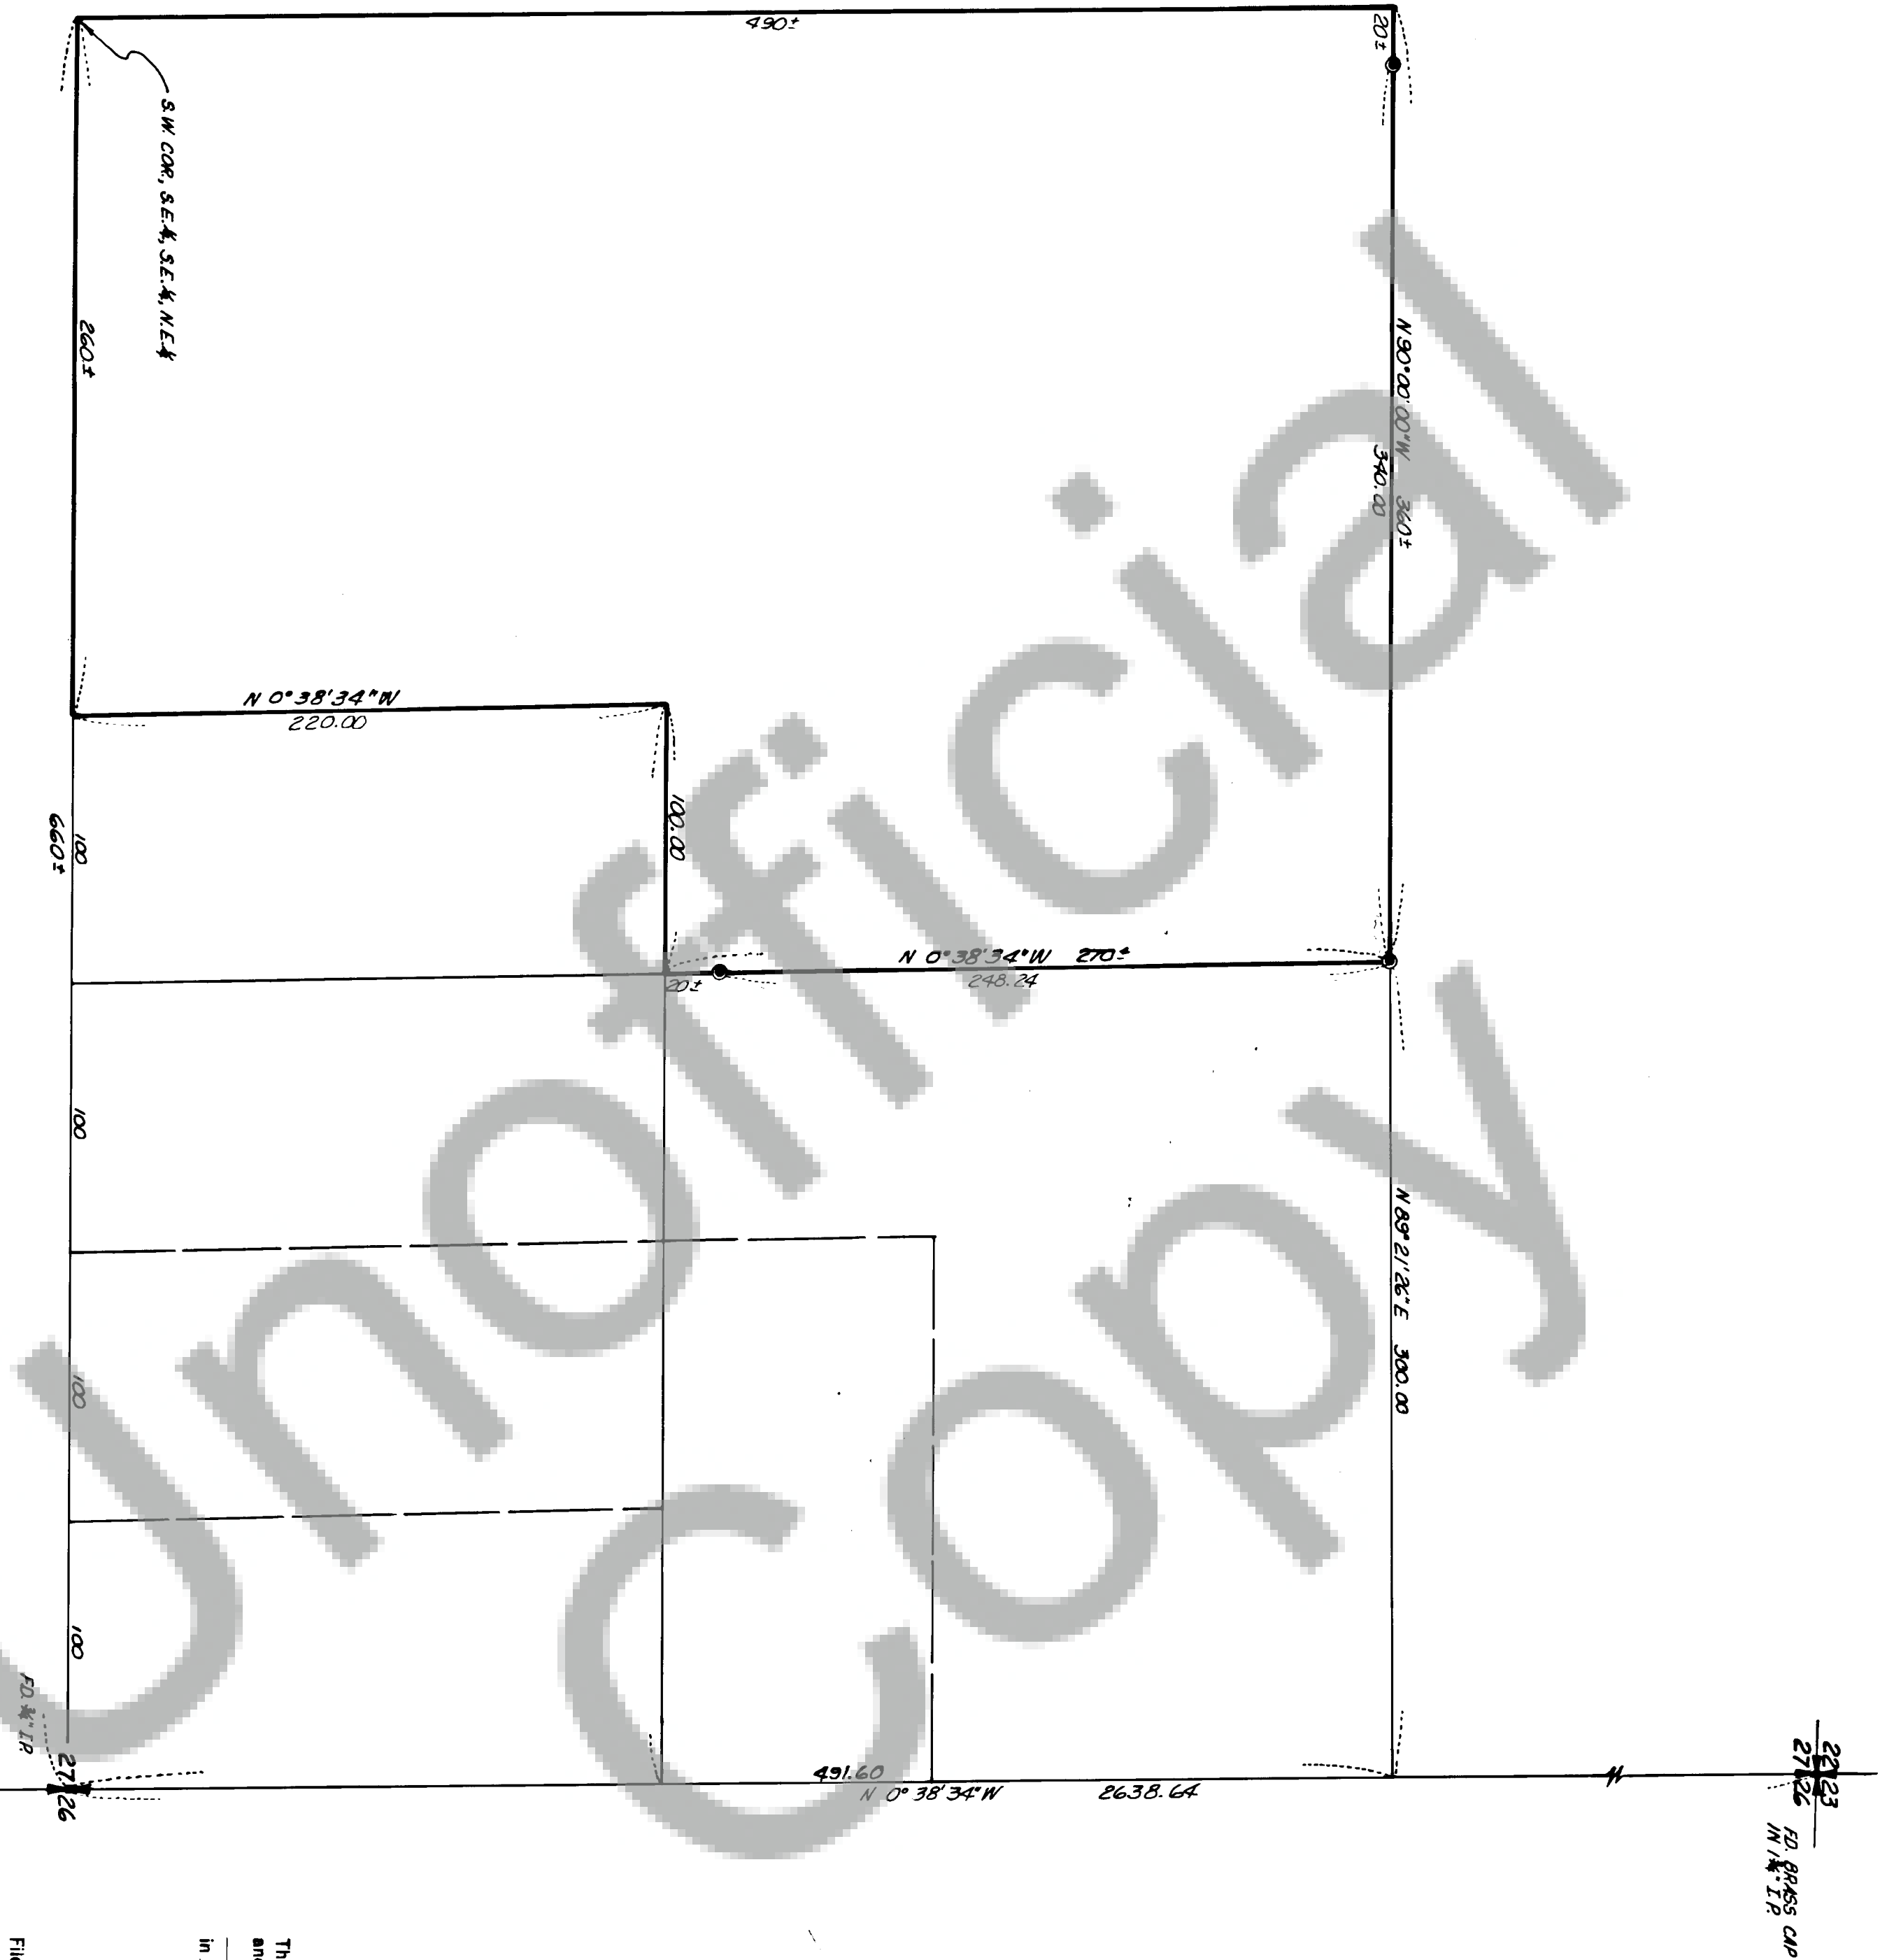

SURVEY OF
A PORTION OF
SE 1/4, SEC 27, T4N, R7E, WM

● SET 1/4\"/>



SURVEYOR'S CERTIFICATE

This map correctly represents a survey made by me or under my direction in conformance with the requirements of the Survey Recording Act at the request of

MAROLD LARSEN

in SEPTEMBER 1975

Jerry C. Olson
Jerry C. Olson - 5025

AUDITOR'S CERTIFICATE

Filed for record this 18th day of November 1975 at 11:00 A. M.
of Survey at page 80 at the request of

JERRY C. OLSON

J. Stevenson
Deputy County Auditor



OLSON ENGINEERING
112 E. 13 ST., VANCOUVER, WASH.
PH. (206) - 695-1385
1 KANAKA CR. RD., STEVENSON, WASH.
PH. (509) - 427-8411

Scale 1\"/>