




81412

BOOK 1 PAGE 82

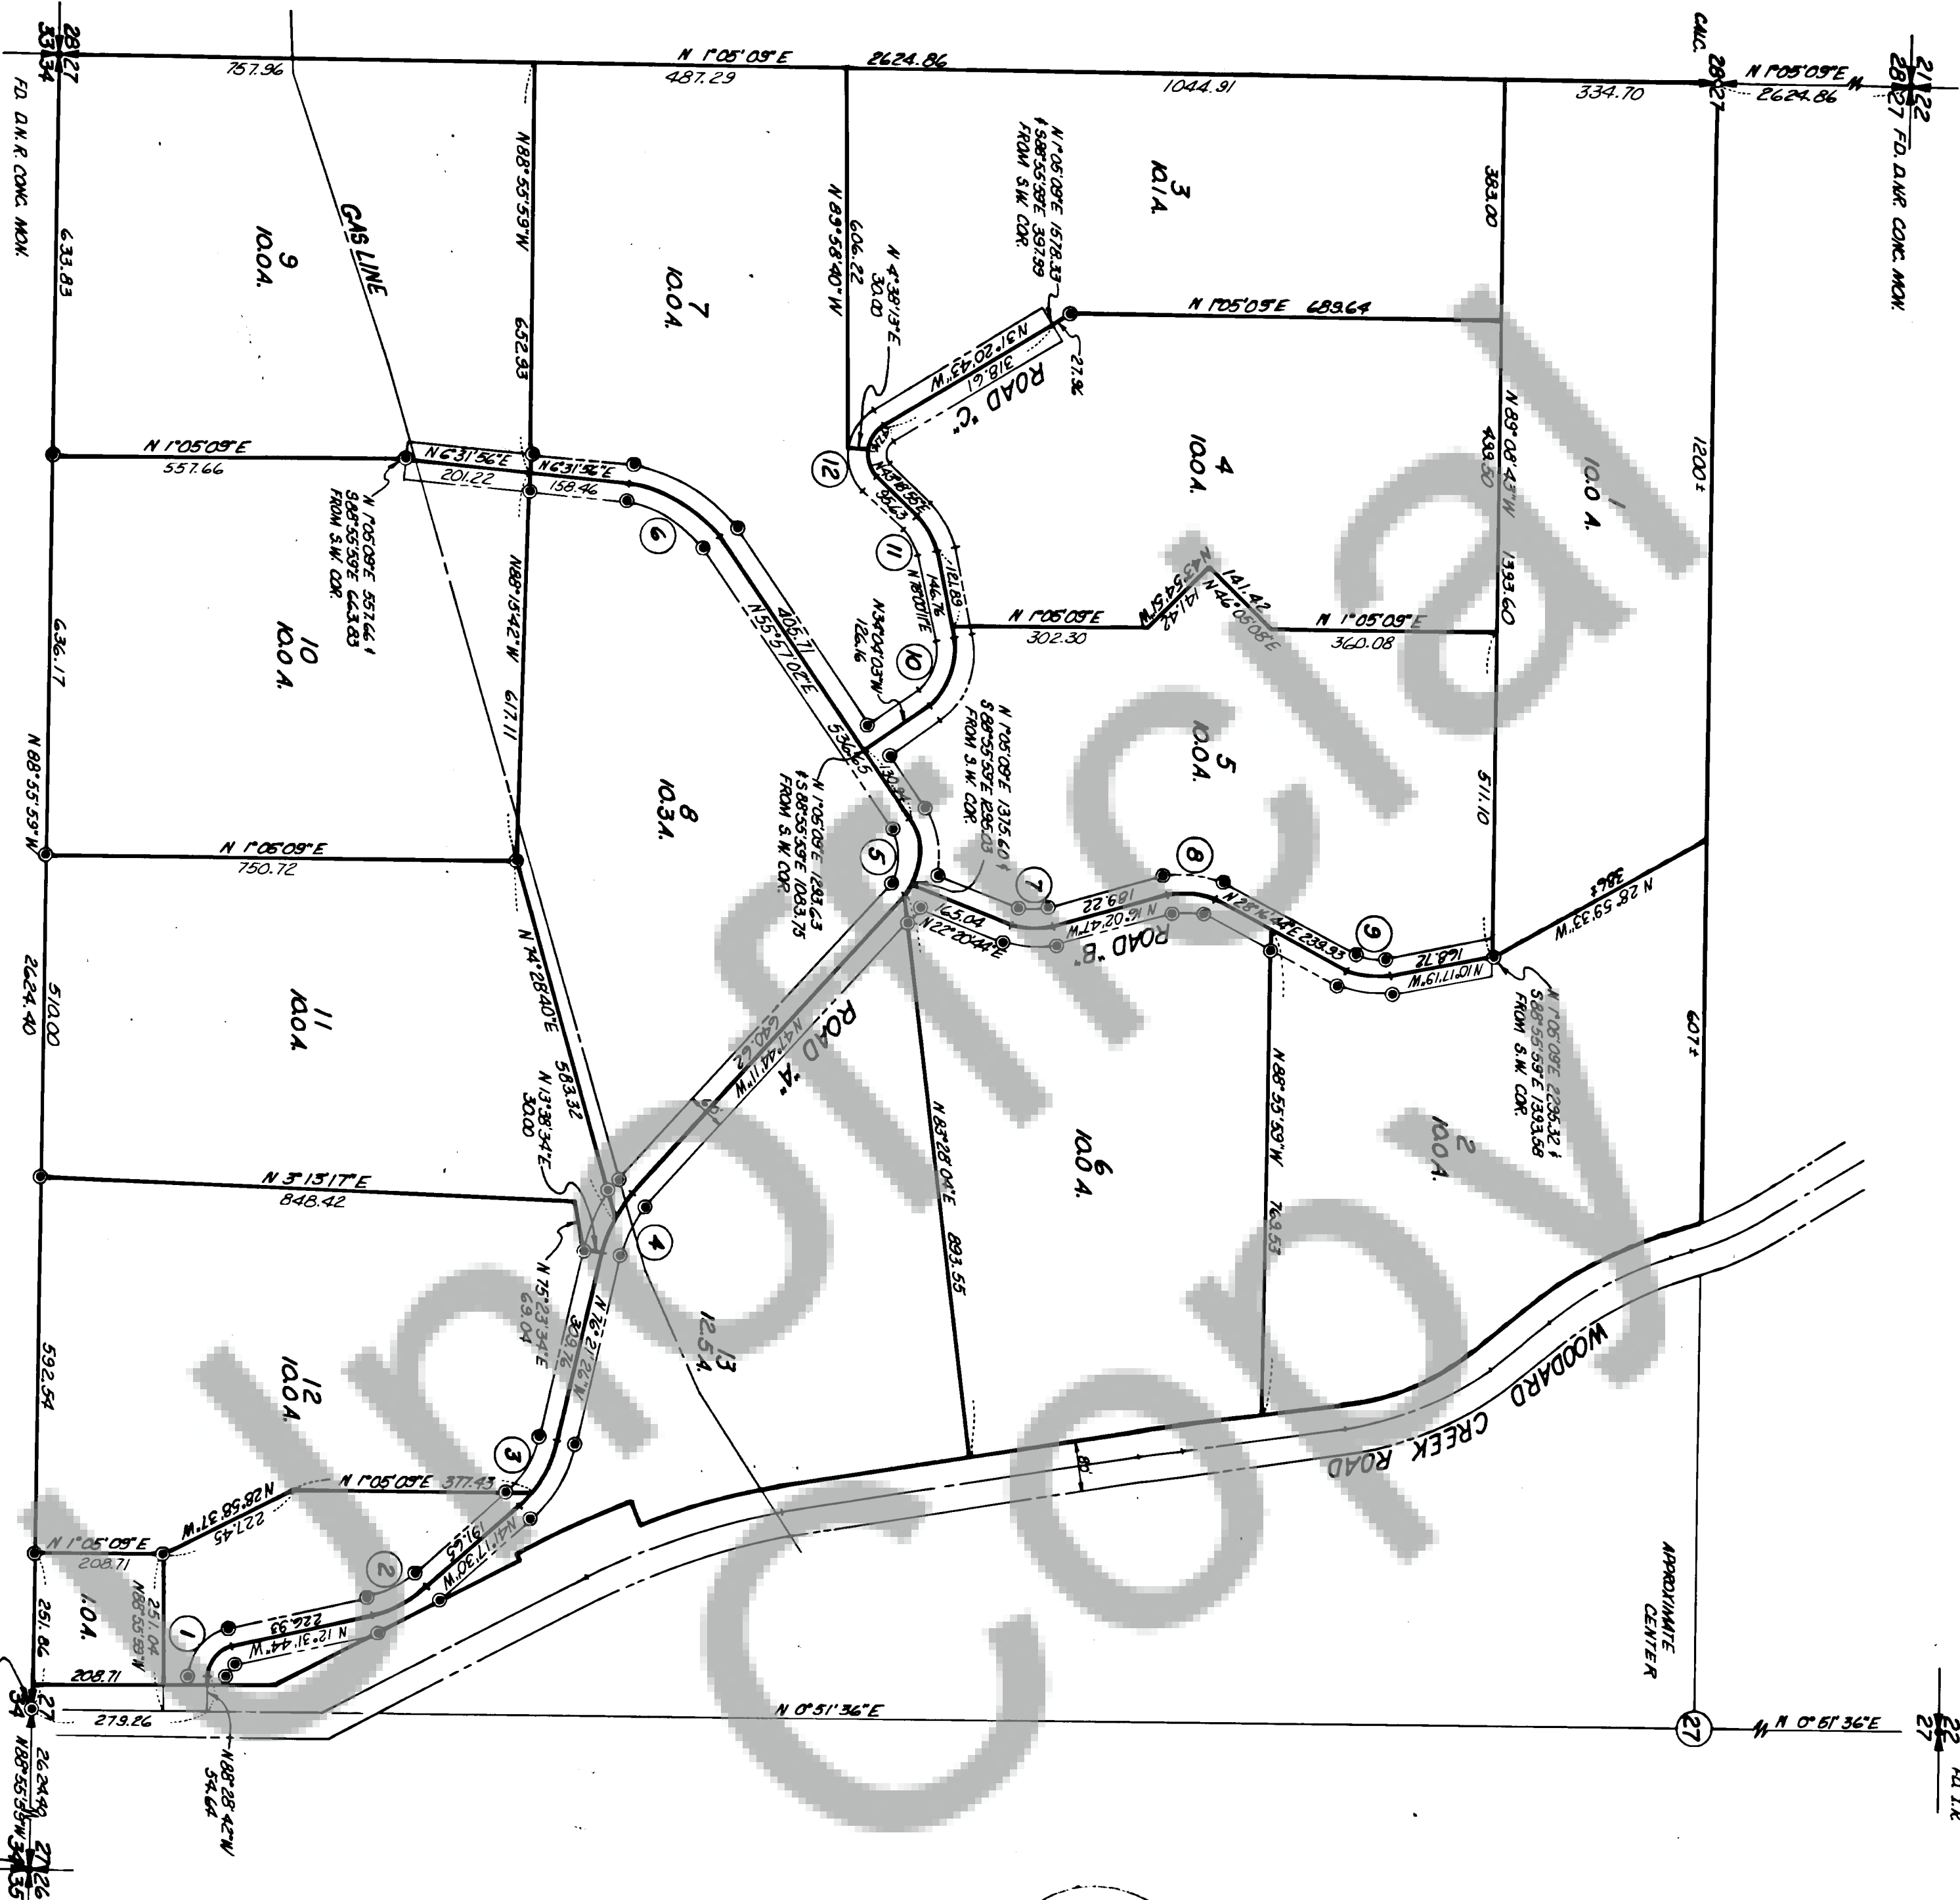

SURVEY OF
A PORTION OF
SW 1/4, SEC 27, T2N, R6E, WM

● SET I.R. WITH PLASTIC CAP

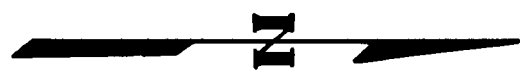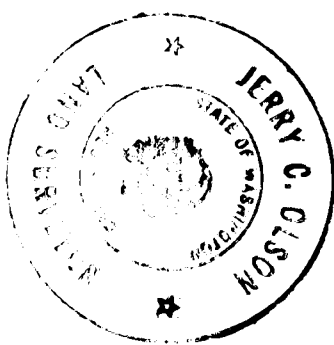

CURVE DATA			
1	A-75°57'00"	R-200.00	L-66.28
2	A-28°46'46"	R-100.00	L-51.28
3	A-30°03'56"	R-100.00	L-63.18
4	A-88°37'15"	R-200.00	L-99.90
5	A-76°18'48"	R-100.00	L-78.57
6	A-48°25'06"	R-100.00	L-92.03
7	A-38°34'03"	R-100.00	L-67.36
8	A-44°19'30"	R-100.00	L-60.54
9	A-34°41'16"	R-100.00	L-54.54
10	A-67°55'46"	R-100.00	L-67.36
11	A-44°19'30"	R-100.00	L-60.54
12	A-105°30'22"	R-100.00	L-93.93

SURVEYOR'S CERTIFICATE

This map correctly represents a survey made by me or under my direction in conformance with the requirements of the Survey Recording Act at the request of

JERRY C. OLSON

SEPTEMBER 1975

Jerry C. Olson
Deputy County Auditor

AUDITOR'S CERTIFICATE

Filed for record this 18th day of November 1975 at 11:00 A.M.
of the County of Skamania at the request of

JERRY C. OLSON

Deputy County Auditor



OLSON ENGINEERING
112 E. 13th St., VANCOUVER, WASH.
PH. (206) - 695-1385
1 KANAKA CR. RD., STEVENSON, WASH.
PH. (509) - 427-8411

Scale 1"=200' Date 9/75
Job No. 1509 Colby RWG
Drawn By J.C.O.
Checked By J.C.O.
Sheet 1 of 1