




81530

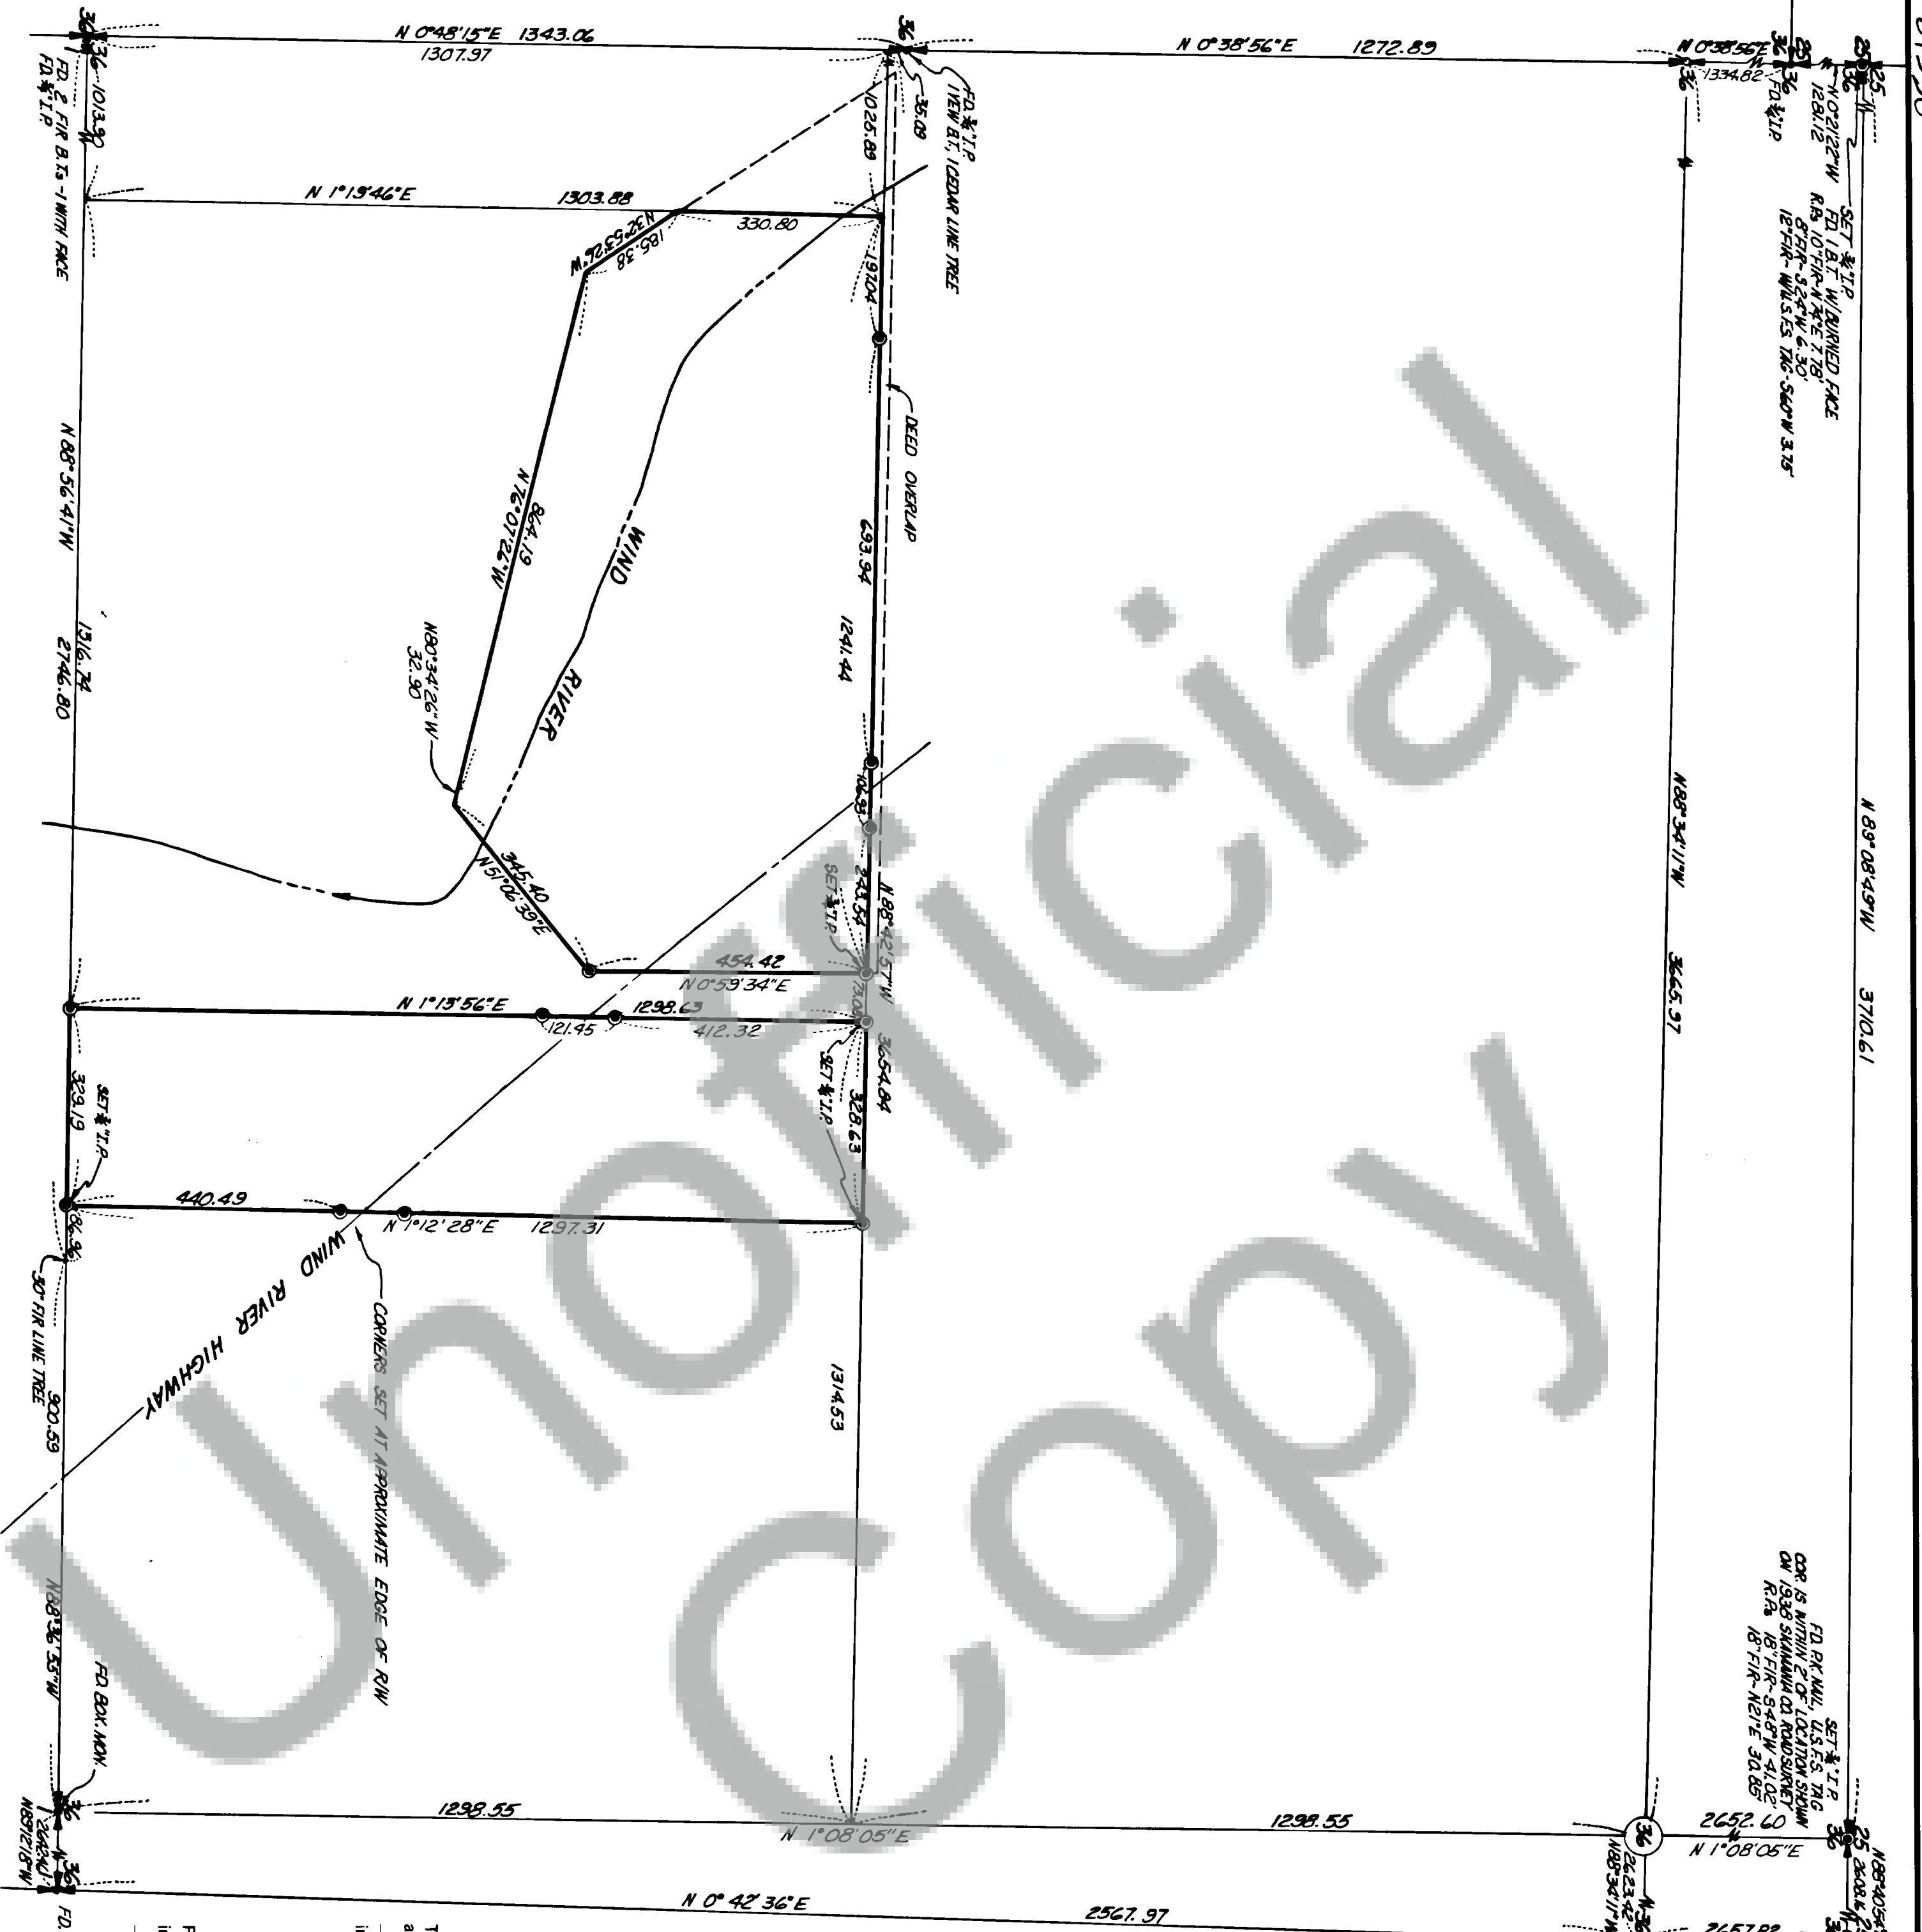

SURVEY OF
A PORTION OF
S&SW¼, SEC. 36, T4N, R7E, WM

GRANTOR: SKAMMIA CO. TRS.
GRANTEE: R. OLSON JR.
DEED REFERENCE: DATE: AUGUST 29, 1931
BK. 1, Pg. 58

SEE OLSON ENGINEERING SURVEY
SEC. 1, T4N, R7E, DATED DEC. 1903
FOR DETAILS ON SECTION LINE

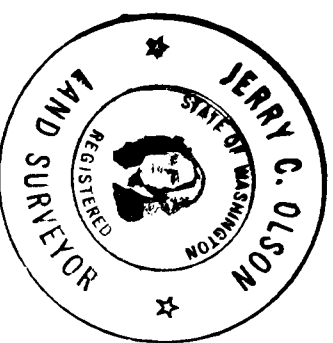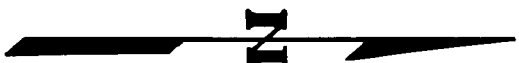

SURVEYOR'S CERTIFICATE

This map correctly represents a survey made by me or under my direction in conformance with the requirements of the Survey Recording Act at the request of
A. S. I. INC.

in NOVEMBER 1975

Jeff C. Olson
Jeff C. Olson - 9025

AUDITOR'S CERTIFICATE

Filed for record this 19th day of December 1975 at 3:30 P.M.
in Book 1 of Stevedore at page 86 at the request of
JERRY C. OLSON

Deputy Auditor
Deputy County Auditor



OLSON ENGINEERING
112 E. 13 ST., VANCOUVER, WASH.
PH. (206) - 695-1385
1 KANAKA CR. RD., STEVENSON, WASH.
PH. (509) - 427-8411

Scale 1/2" = 200' Date 11/75
Job No. 1620 Calc. by J.C.O.
Drawn By J.C.O.
Checked By J.C.O.
Sheet 1 of 1