


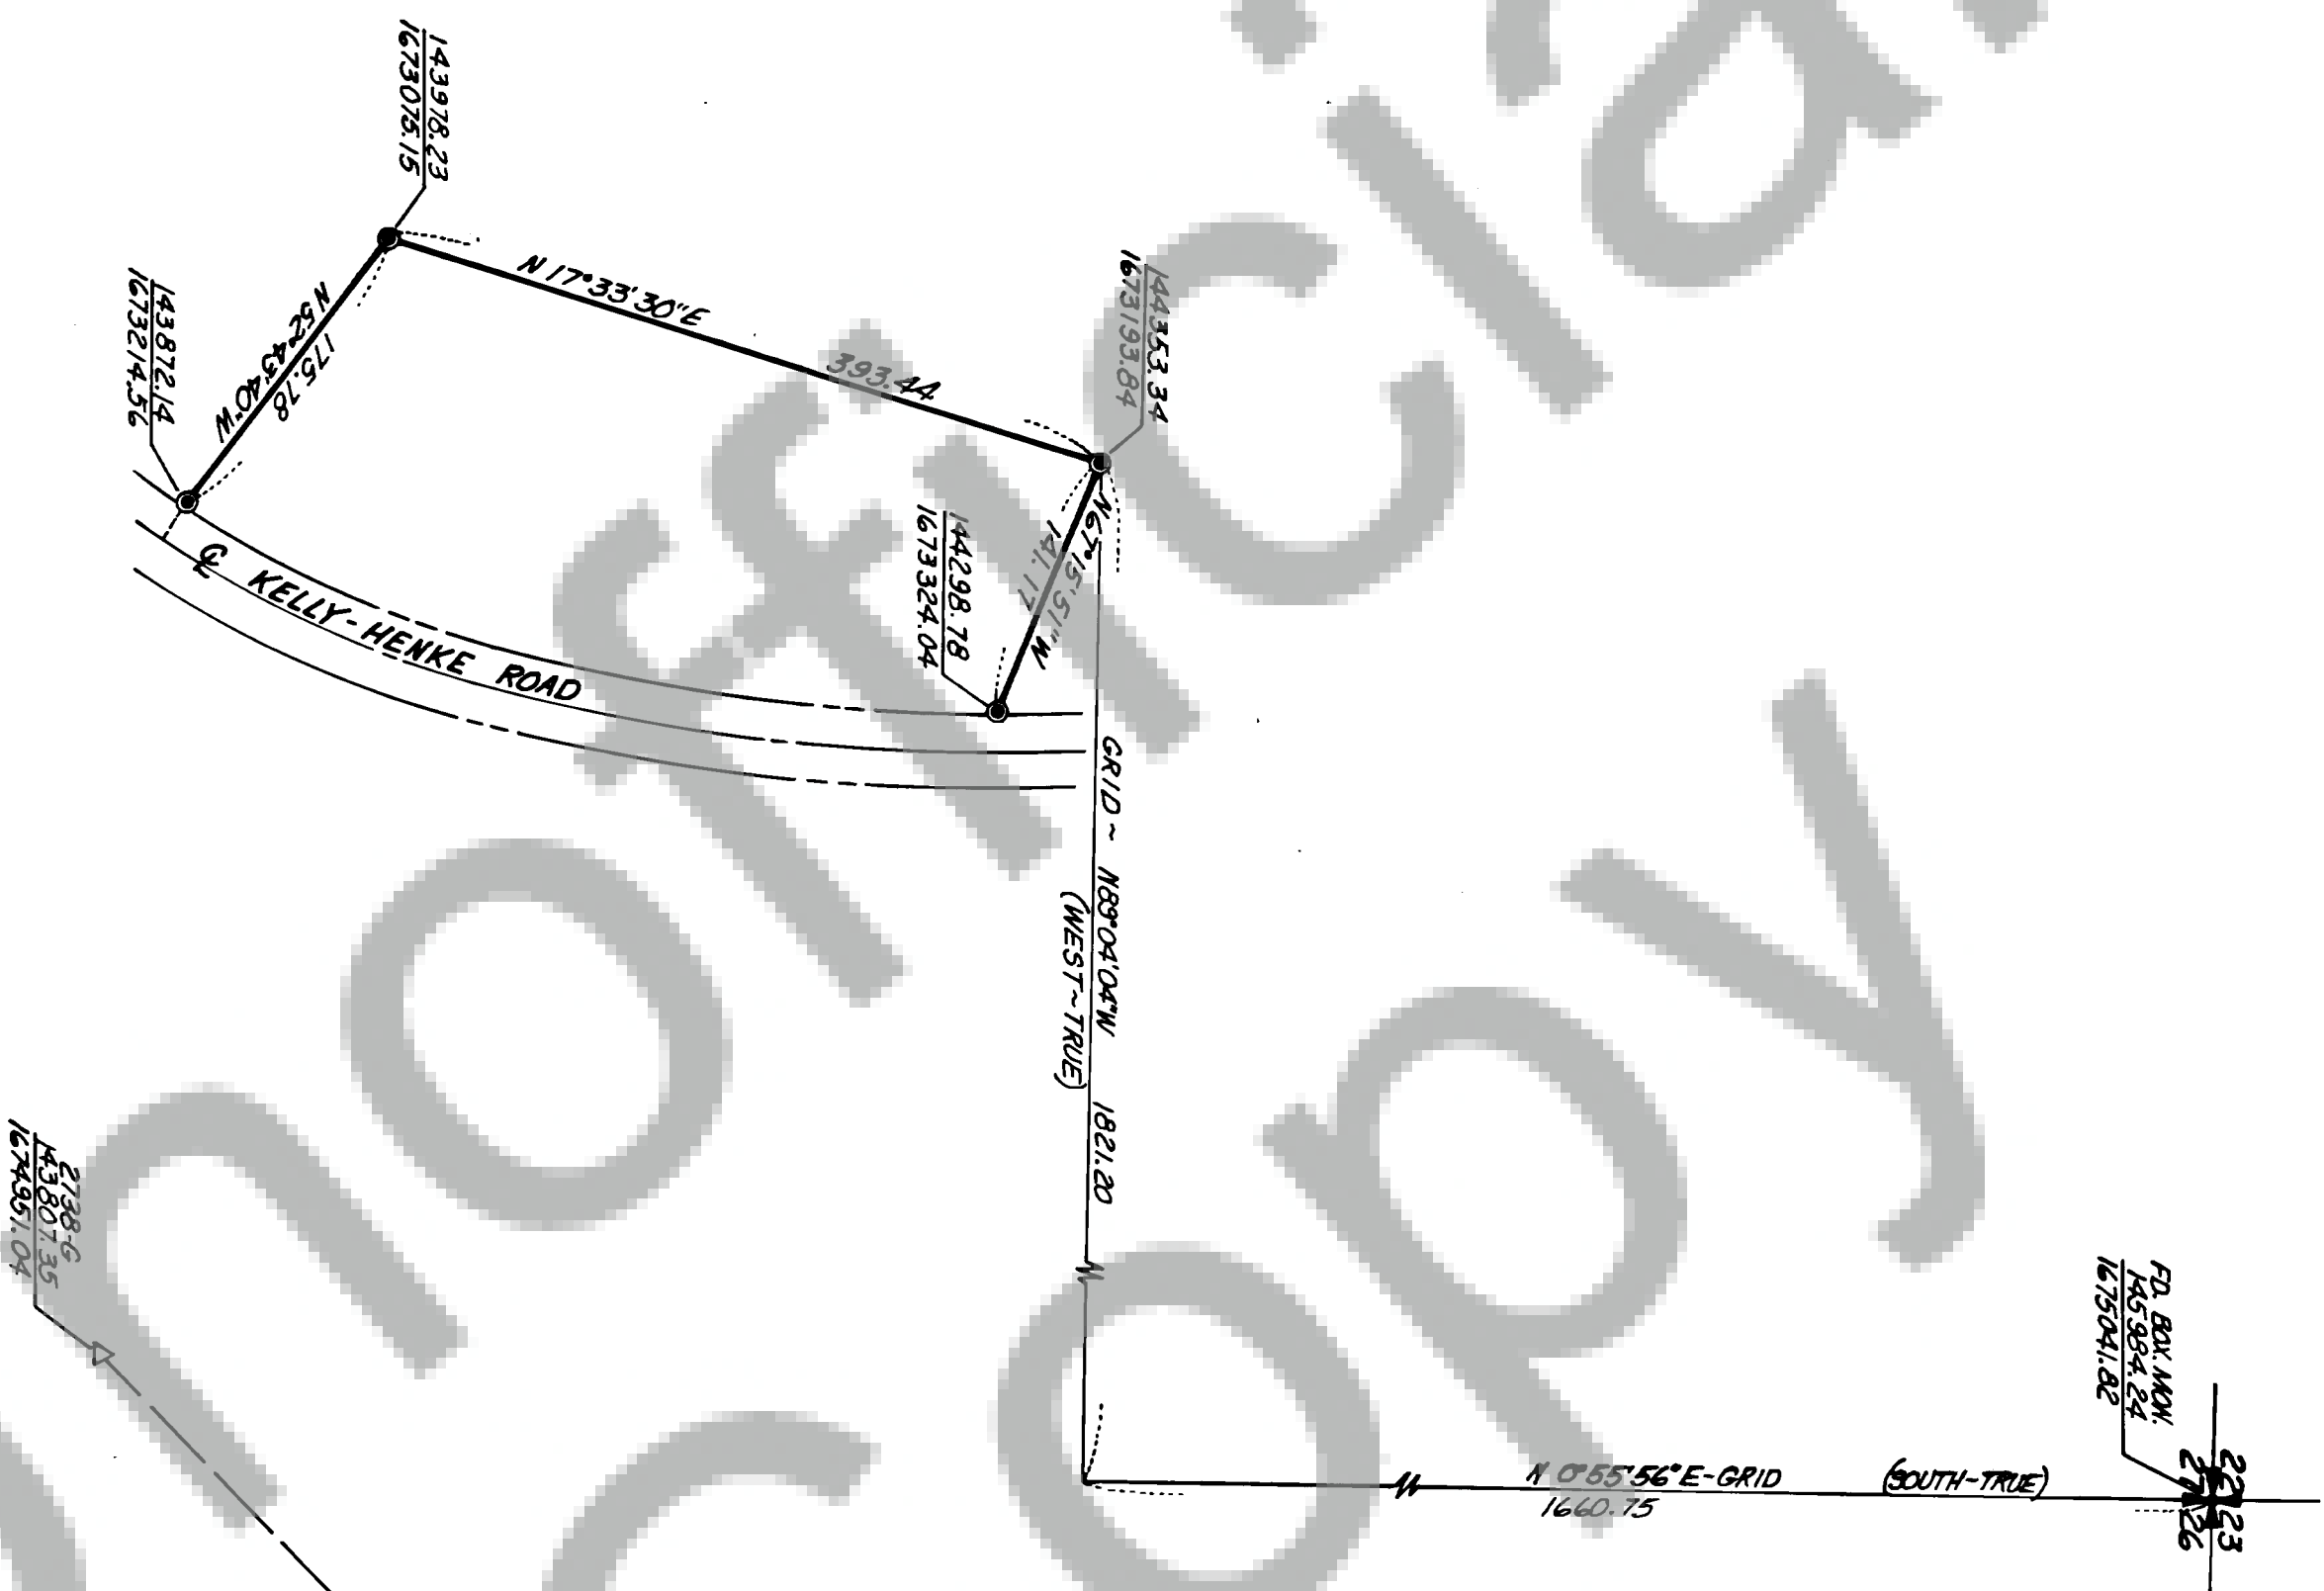

SURVEY OF
A PORTION OF
SW 1/4, NE 1/4, SEC 27, T3N, R8E, WM

● SET 1/4\"/>

BASIS OF BEARING - SEE OLSON ENGINEERING
SURVEY SEC 27, T3N, R8E - CRP 14-22

DEED REFERENCE: GRANTOR: LESTER C. BAUSCH
GRANTEE: MARK L. BAUSCH
DATE: APRIL 22, 1974
BK: 62, PG: 642



SURVEYOR\'S CERTIFICATE

This map correctly represents a survey made by me or under my direction in conformance with the requirements of the Survey Recording Act at the request of

MARK L. BAUSCH

In NOVEMBER, 1975

Jerry C. Olson
Jerry C. Olson - 9025

AUDITOR\'S CERTIFICATE

Filed for record this 6th day of January, 1976 at 10:30 A.M.
in Book 1 of Survey at Page 88 at the request of
JERRY C. OLSON

J. Olson
Deputy County Auditor



OLSON ENGINEERING
112 E. 13 ST., VANCOUVER, WASH.
PH. (206) - 695-1365
1 KANAKA CR. RD., STEVENSON, WASH.
PH. (509) - 427-8411

Scale 1\"/>