


81997

BOOK 1 PAGE 92

AUDITOR'S CERTIFICATE
FILED FOR RECORD THIS 9 DAY OF April 1976 AT 11:55 A.M.
IN BOOK 1 OF SURVEYS AT PAGE 92 AT THE REQUEST
OF WM. J. THOMAS

SURVEYOR'S CERTIFICATE
THIS MAP CORRECTLY REPRESENTS A SURVEY MADE
BY ME OR UNDER MY DIRECTION IN CONFORMANCE WITH
THE REQUIREMENTS OF THE SURVEY RECORDING ACT
AT THE REQUEST OF JACK D. COLLINS IN JAN. 1976

Wm. J. Thomas
WM. J. THOMAS 17080
REG. LAND SURVEYOR

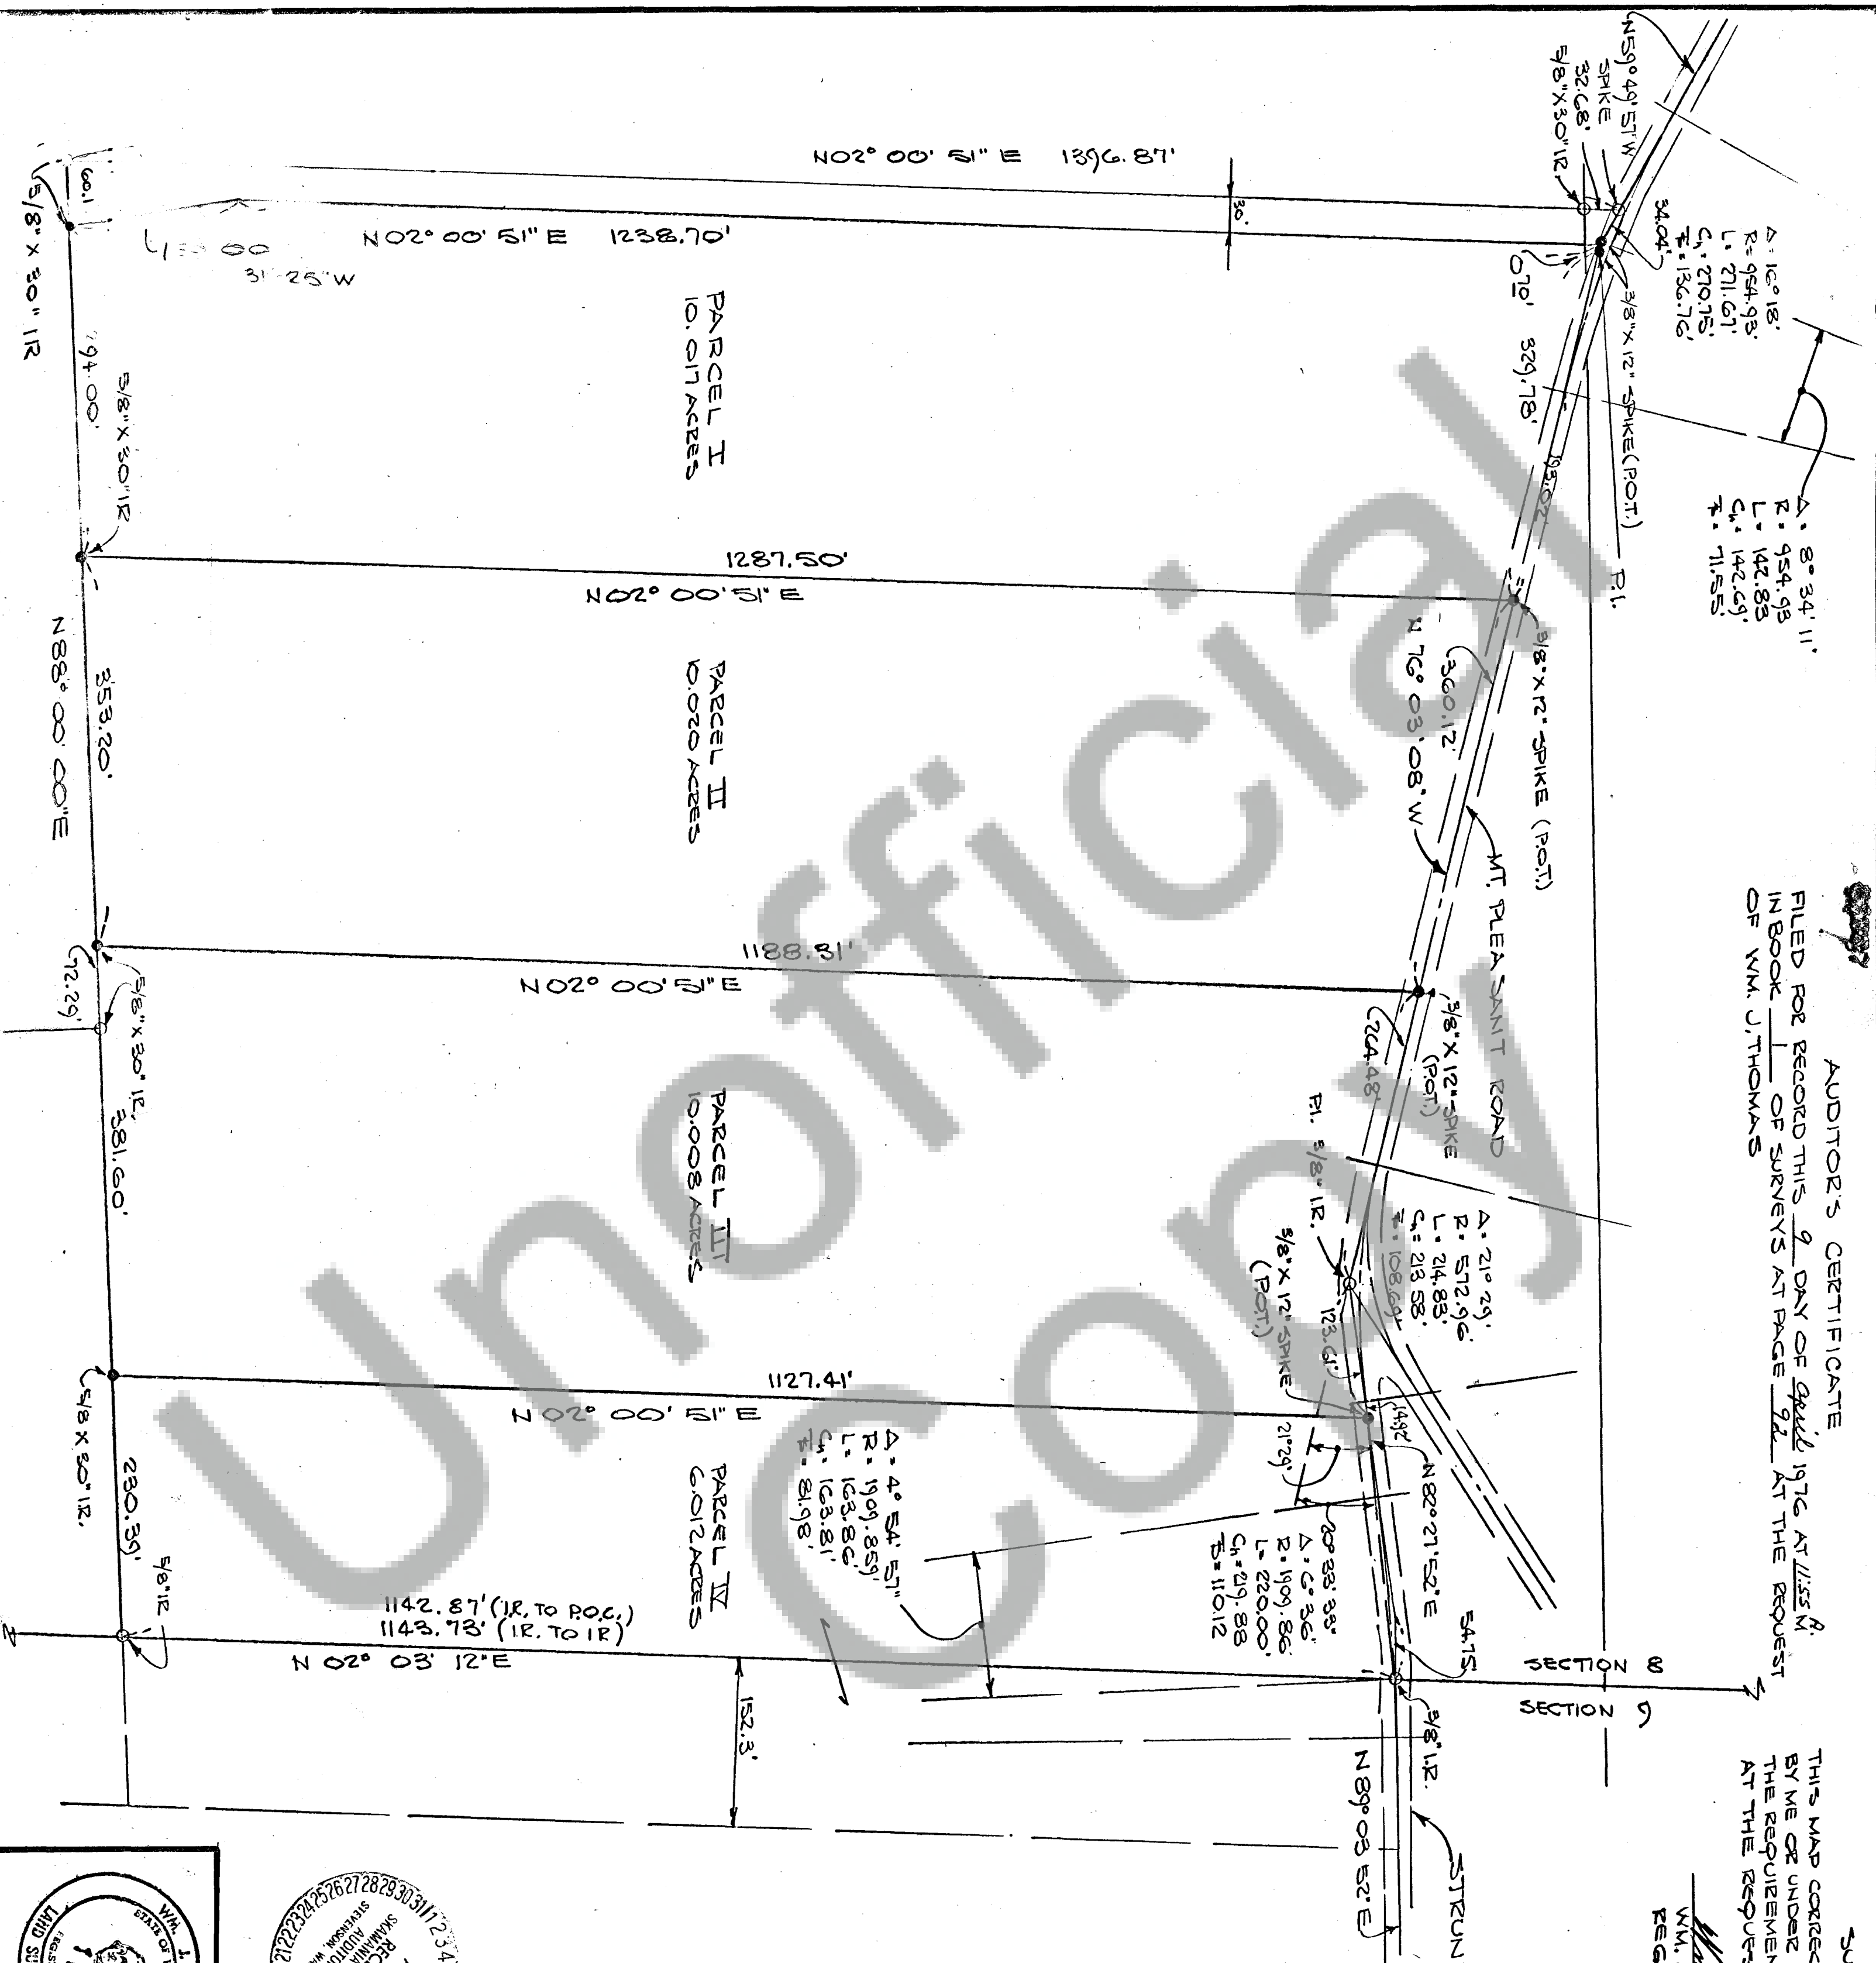

SURVEY IN THE NE 1/4 OF THE
SE 1/4 SECTION 8 T14N R5E,
W.M. SKAMANIA COUNTY
WASHINGTON

BASIS OF BEARING S-SEE
SURVEY BOOK 1 PAGE 13



WM. J. THOMAS
Registered Land Surveyor
Oregon — Washington
2060 N.W. 7th Place
Crestham, Oregon 97030
(503) 665-8817



SCALE: 1"=100'