



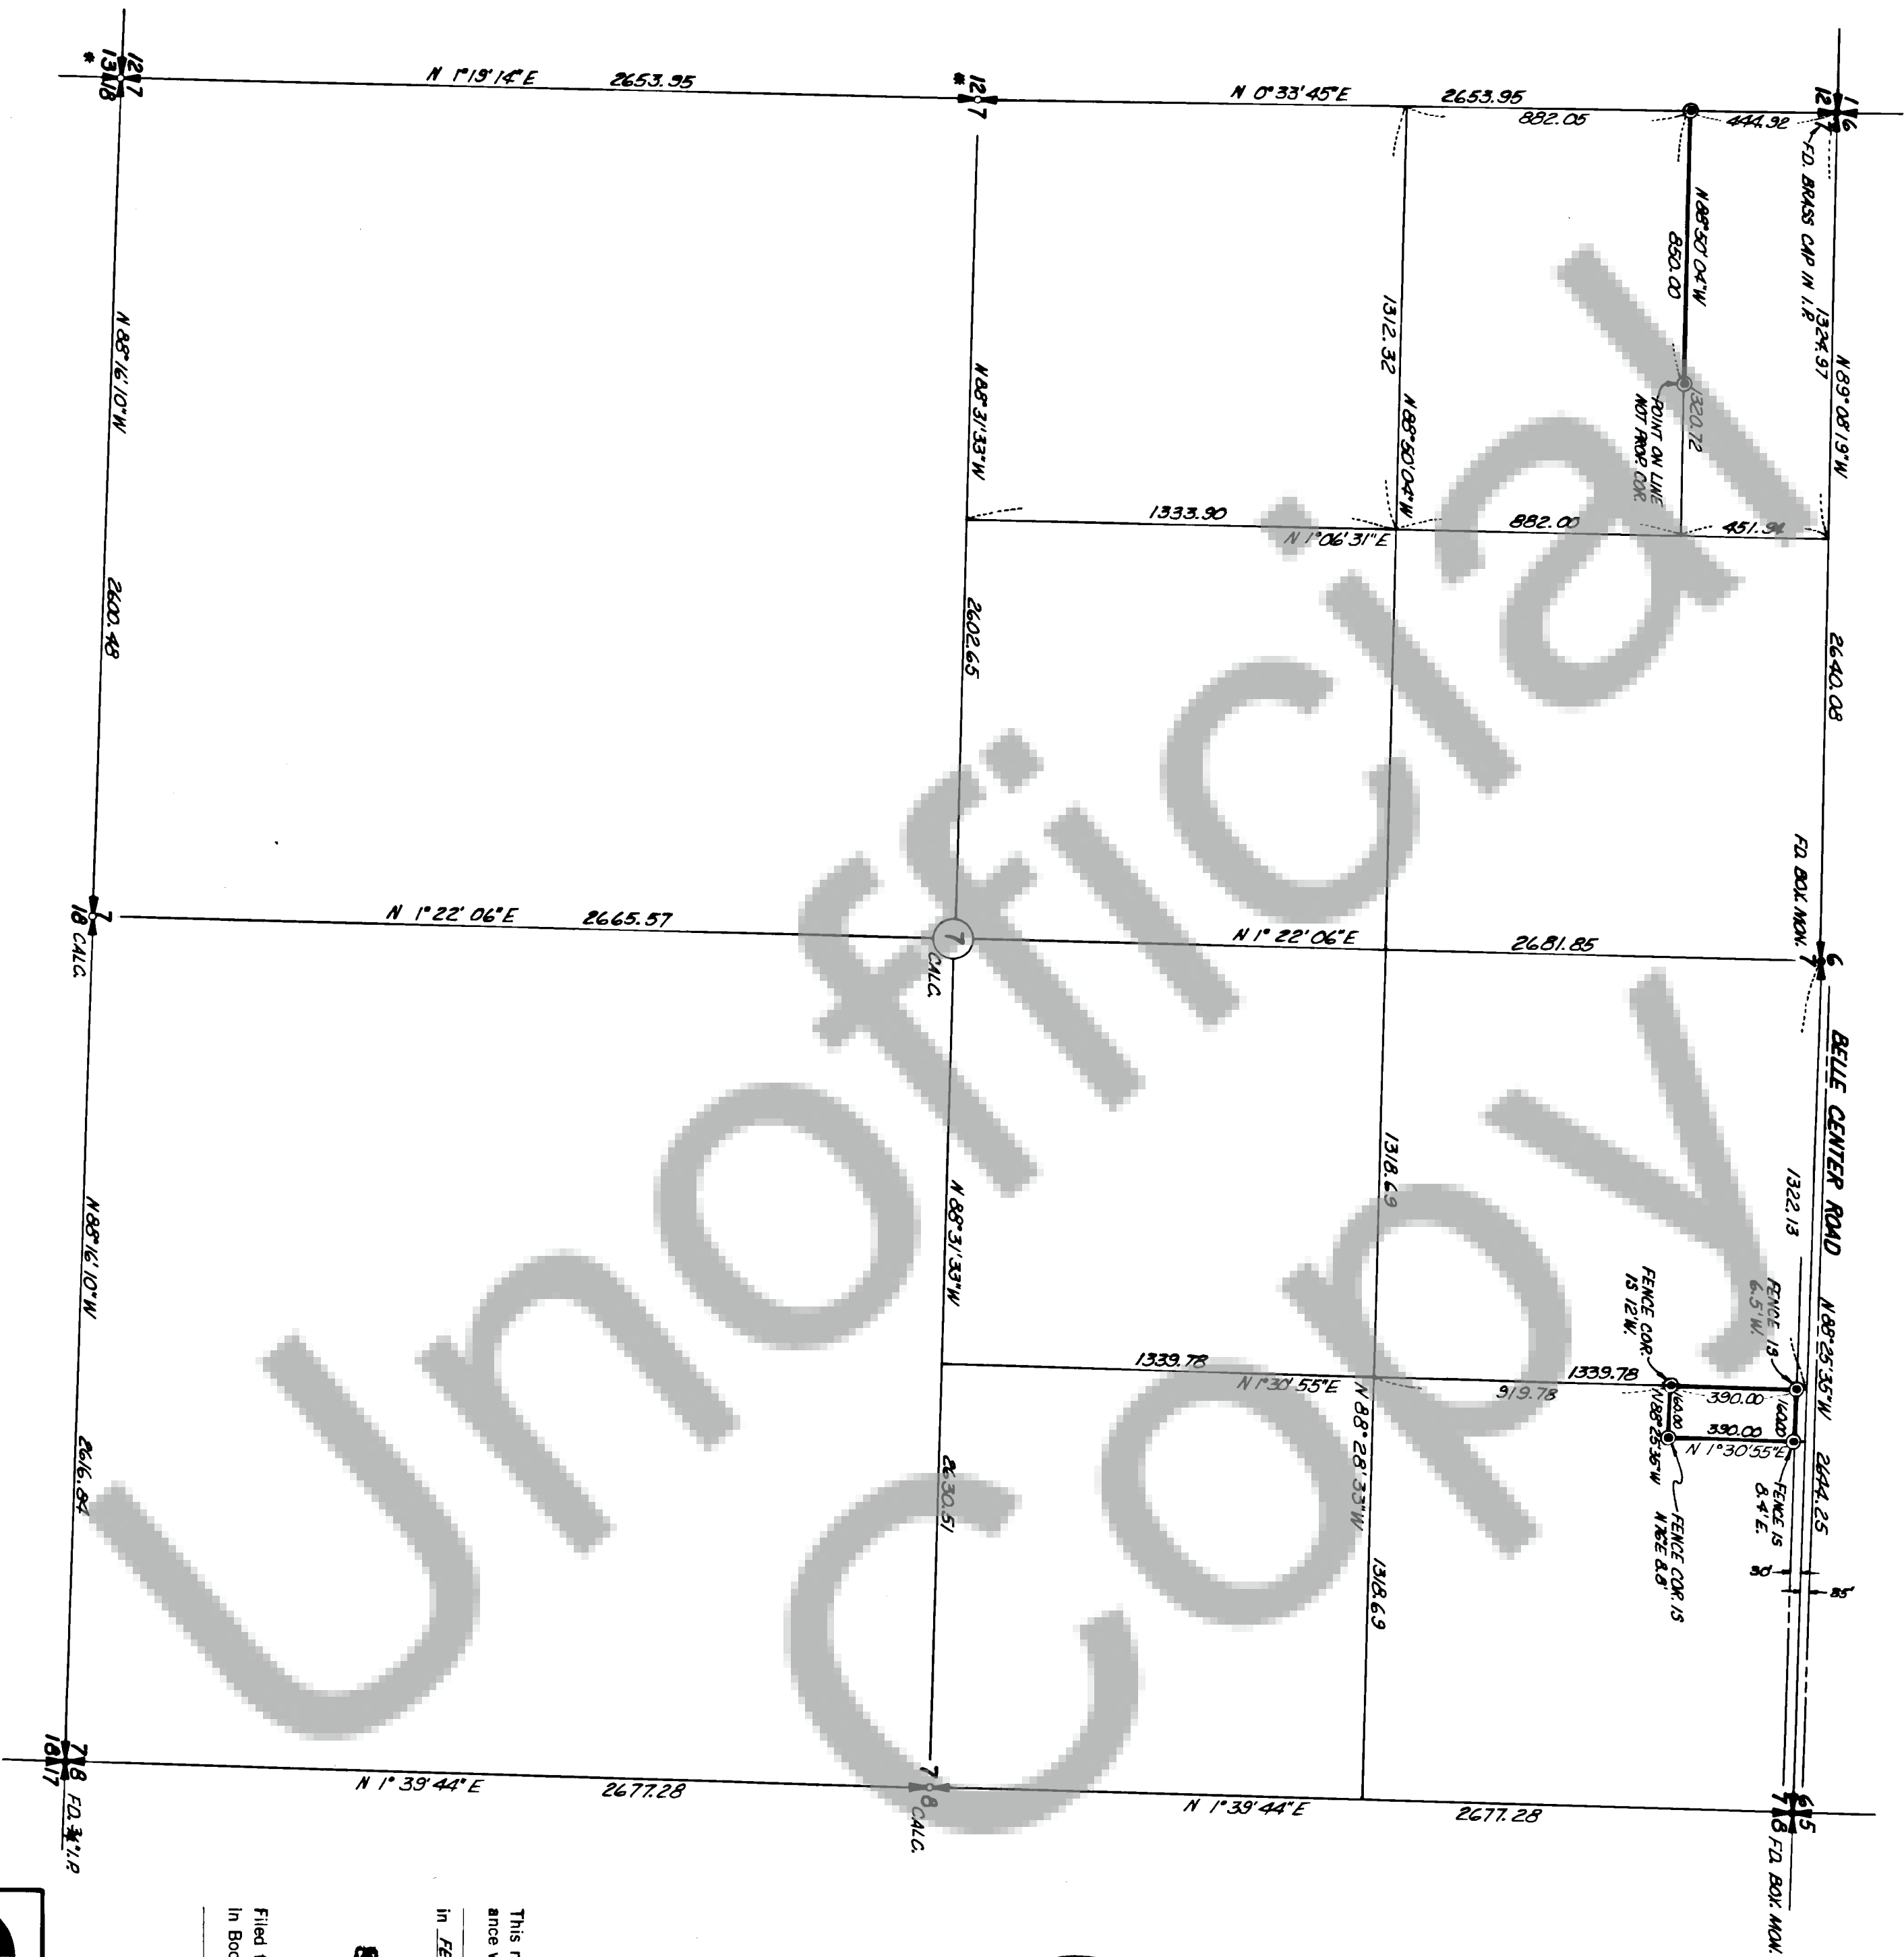

SURVEY OF
A PORTION OF
NE 1/4, SEC 7, T1N, R5E, W1M

© SET 1/4\"/>

GRANTOR: HAROLD D. TOY
GRANTEE: ERROL F. WATERMAN
DATE: APRIL 10, 1974
BOOK 66, PAGE 532
GRANTOR: ELIZABETH SELLERS
GRANTEE: DENNIS M. ANDERSON
DATE: OCTOBER 3, 1969
BOOK 61, PAGE 283

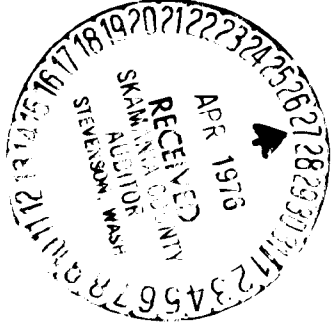

ASSUMED
NORTH

* FOR CORNER SEE WILLIAM F. HAGEDORN SURVEY
BK 2 OF SURVEYS, P. 30, CLARK COUNTY, WASH.



SURVEYOR'S CERTIFICATE

This map correctly represents a survey made by me or under my direction in conformance with the requirements of the Survey Recording Act at the request of
ERROL F. WATERMAN
in FEBRUARY 1976

82052

Jerry C. Olson
Jerry C. Olson - 9025

AUDITOR'S CERTIFICATE

Filed for record this 22nd day of April 1976 at 2:00 P.M.
In Book 1 of Survey at page 94 at the request of
JERRY C. OLSON

G. P. Tinsford
Deputy County Auditor
G. P. 7000 - AUDITOR



OLSON ENGINEERING
112 E. 13 ST., VANCOUVER, WASH.
PH. (206) - 695-1385
1 KANAKA CR. RD., STEVENSON, WASH.
PH. (509) - 427-8411

Scale 1\"/>