


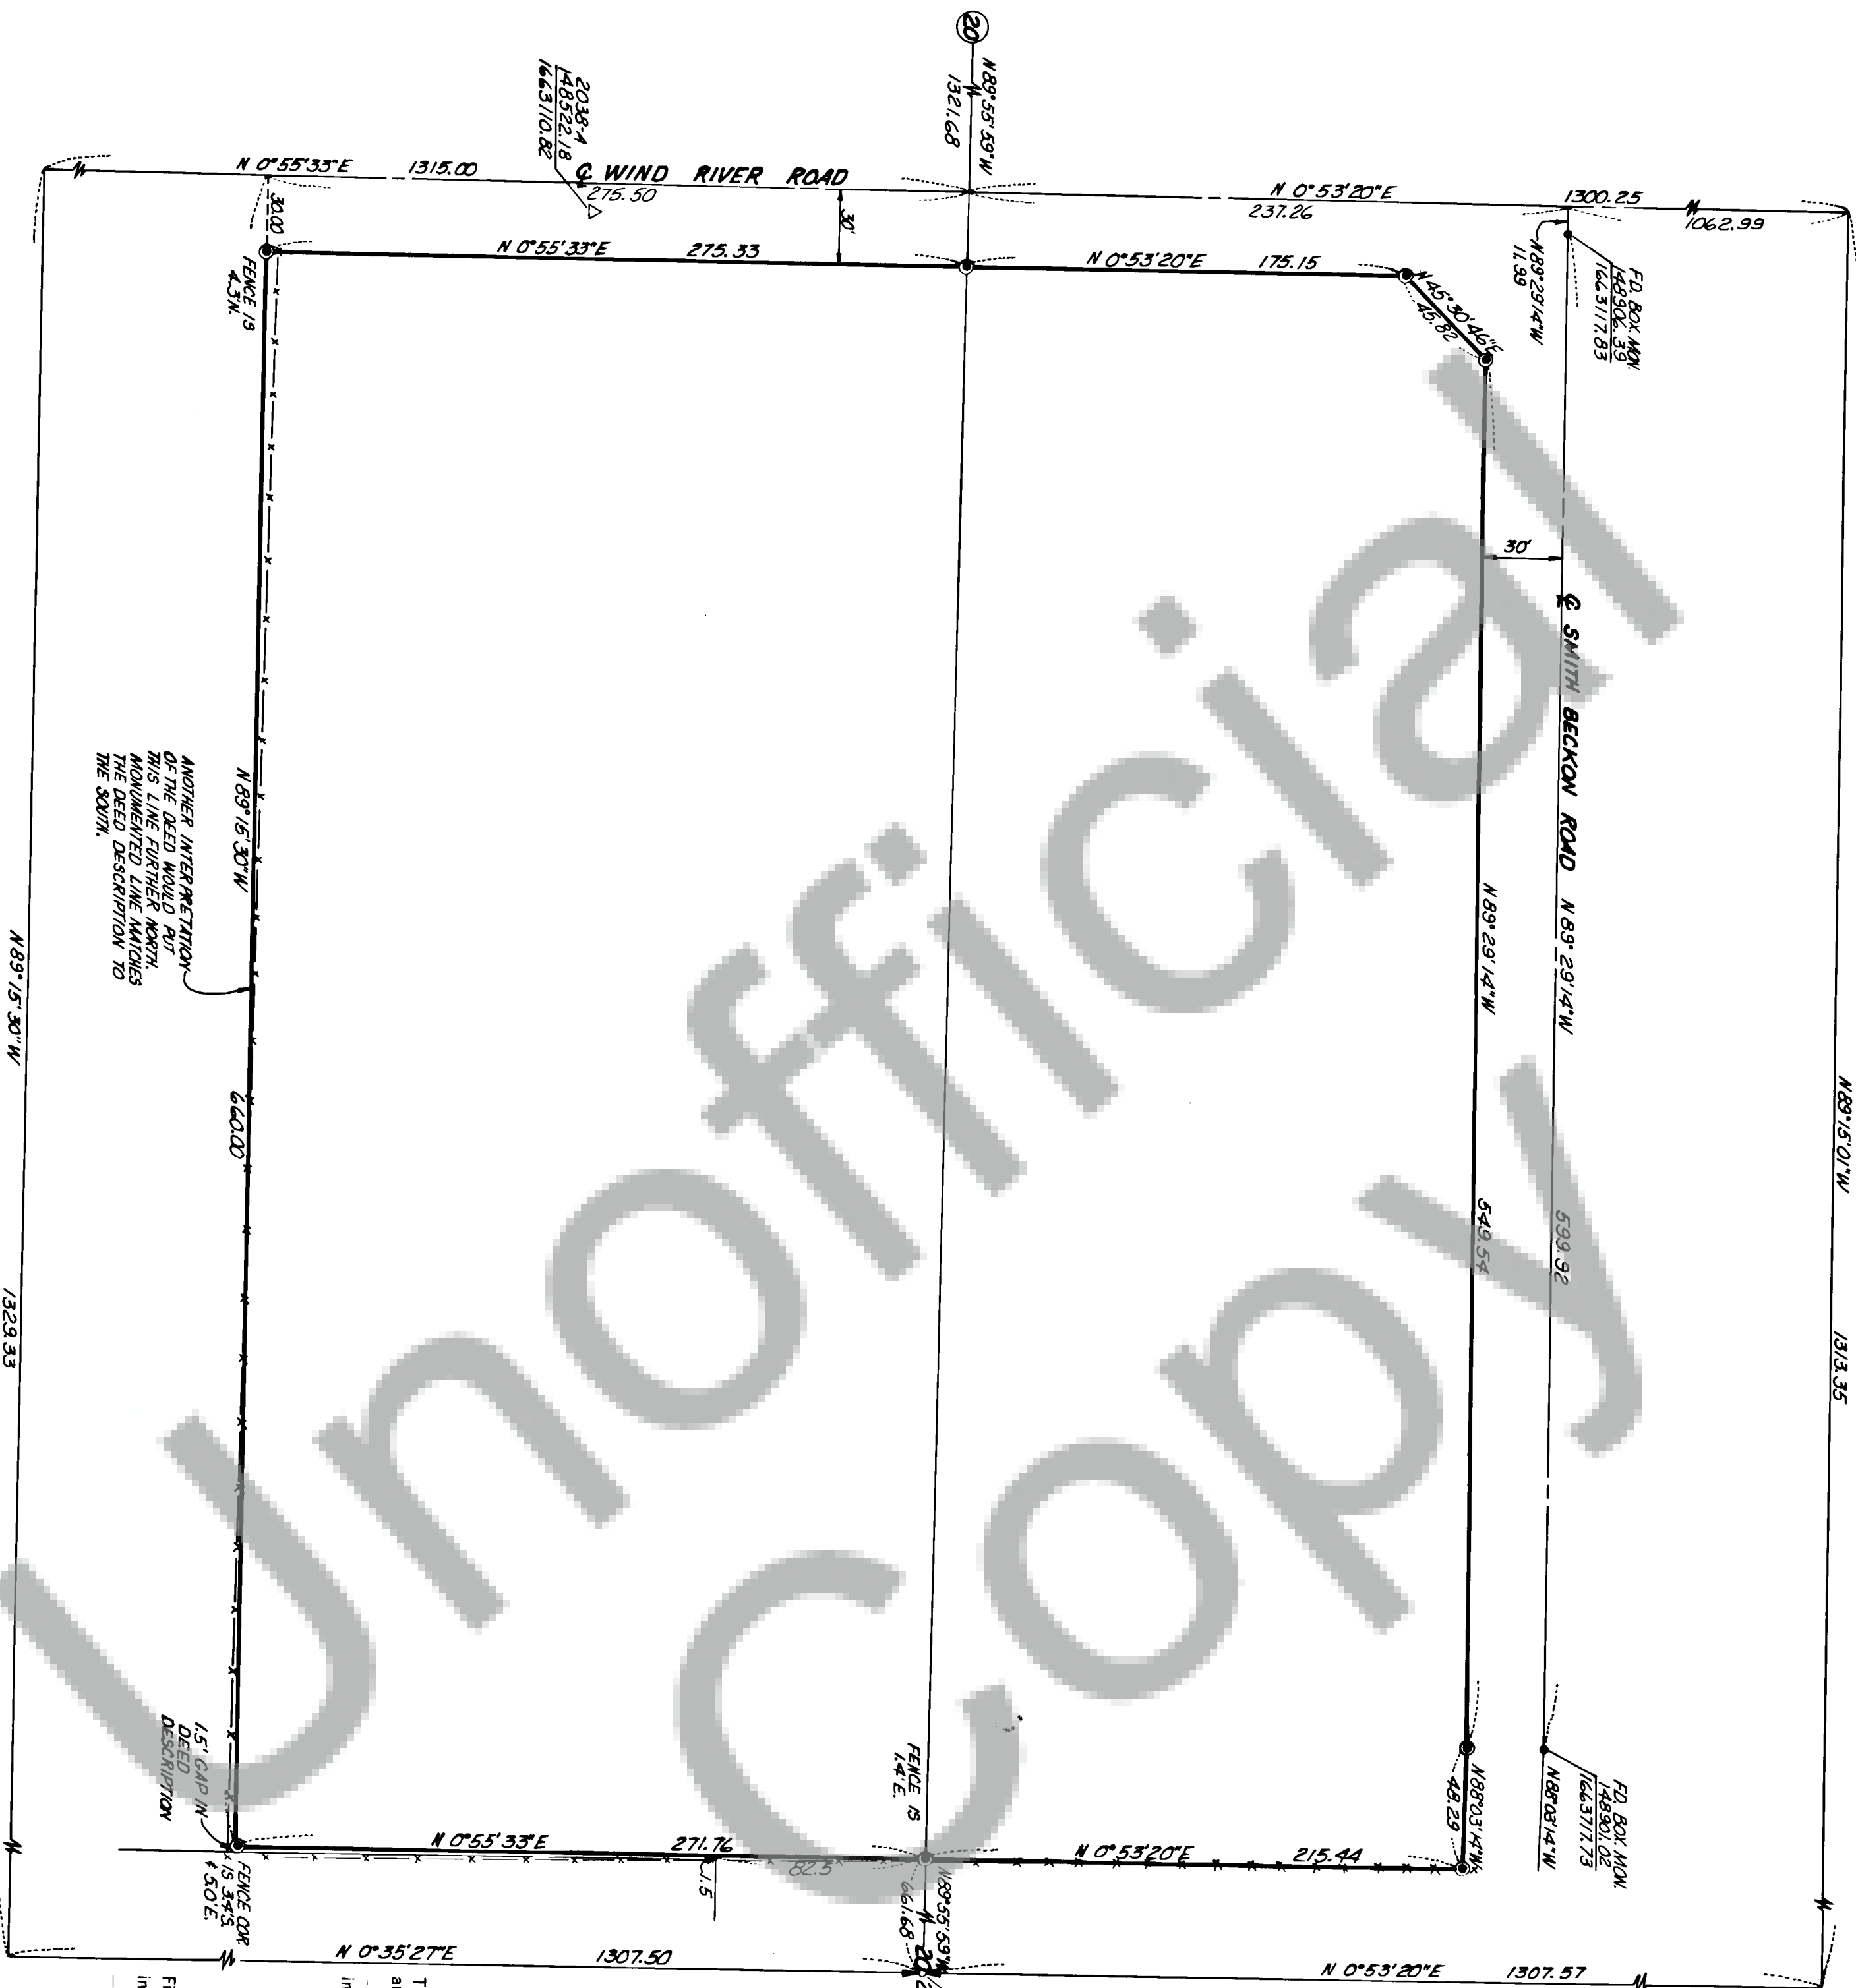

SURVEY OF
A PORTION OF
E 1/2, SEC. 20, T3N, R8E, W4M

GRANTOR: FRANK E. WITTENBERG
GRANTEE: RUD. W. I. OF SKAMANIA CO.
DATE: SEPTEMBER 18, 1975
BK. 63, PG. 657



ALL BEARINGS AND DISTANCES
ARE LARGEST COURSEWORK
BOTH BOUNDS

SURVEYOR'S CERTIFICATE

This map correctly represents a survey made by me or under my direction in conformance with the requirements of the Survey Recording Act at the request of

SKAMANIA CO. RUD. W. I.

Jerry Olson - 9025

AUDITOR'S CERTIFICATE

Filed for record this 27th day of April 1976 at 2:00 P.M. of County at page 95 at the request of

JERRY C. OLSON

Deputy County Auditor
G. R. TODD - AUDITOR



OLSON ENGINEERING
112 E. 13 ST., WANCOUVER, WASH.
PH. (206) - 695-1385
1 KANAKA CR. RD., STEVENSON, WASH.
PH. (509) - 427-8411

Scale 1"=50'. Date 3/76
Job No. 1657. Call by 7/6
Drawn By J.C.
Checked By J.C.
Sheet 1 of 1