



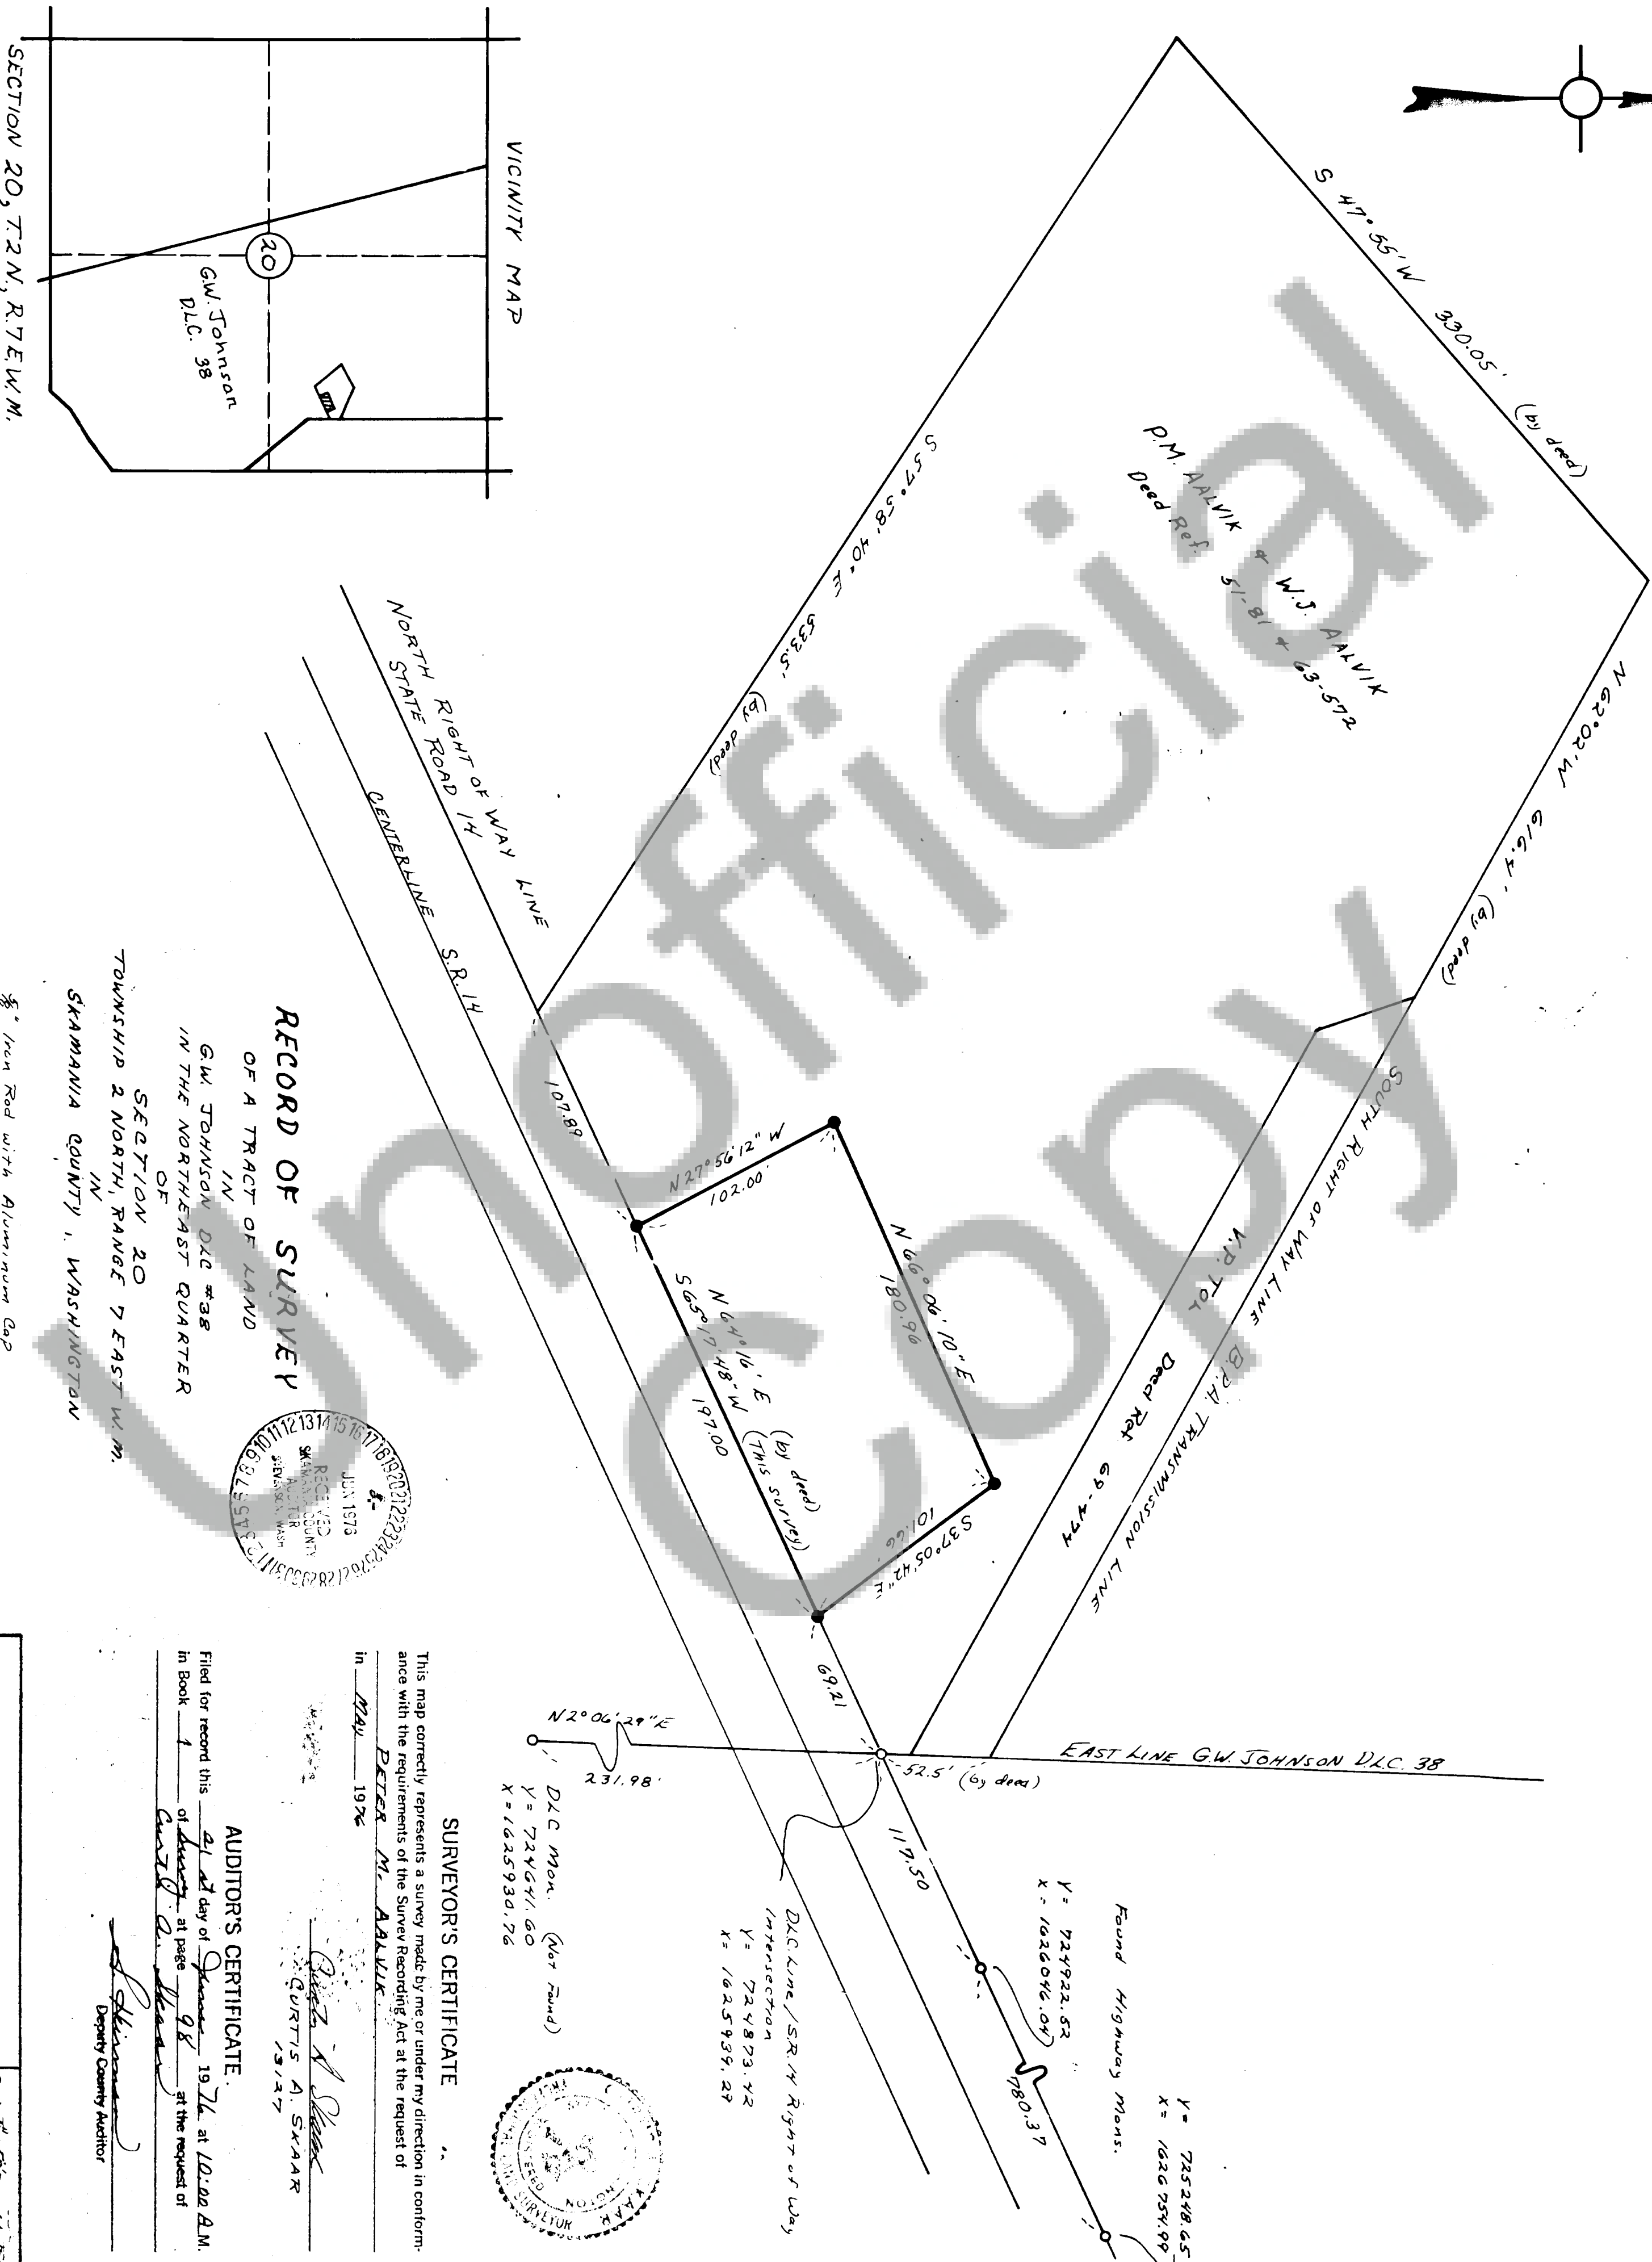

RECORD OF SURVEY

OF A TRACT OF LAND  
IN  
G.W. JOHNSON D.L.C. #38  
IN THE NORTHEAST QUARTER  
OF  
SECTION 20  
TOWNSHIP 2 NORTH, RANGE 7 EAST W.M.  
IN  
SKAMANIA COUNTY, WASHINGTON

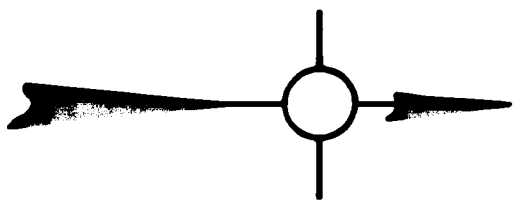

SURVEYOR'S CERTIFICATE

This map correctly represents a survey made by me or under my direction in conformance with the requirements of the Survey Recording Act at the request of

PETER M. AALVIK

in MAY 1976

CURTIS A. SKAAR  
15127

AUDITOR'S CERTIFICATE

Filed for record this 21 day of June 1976 at 10:00 A.M.  
in Book 1 of Survey at page 98 at the request of

Curtis A. Skaar

Deputy County Auditor

CURTIS A. SKAAR  
M.P. 0.18 L, SKAAR ROAD  
STEVENSON, WASH. 98648

Scale 1" = 50' Date 6/14/76  
Drawn By C  
Checked By C  
Sheet 1 of 1

NOTE: Bearings and Coordinates on this Survey from U.S. Army, Corps of Engineers Bonneville Dam, Second Rivermain Project.

8' Iron Rod with Aluminum Cap  
Set this Survey denoted