
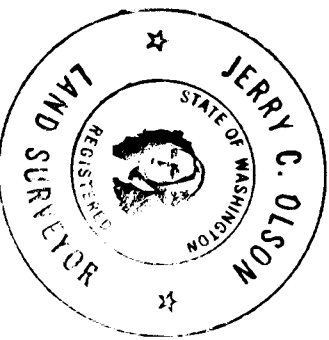


82533

BOOK 1 PAGE 100

SURVEY OF
A PORTION OF
SECOND ADDITION TO
HILL CREST ACRE TRACTS

IN
SEC. 36, T3N, R7E, WM

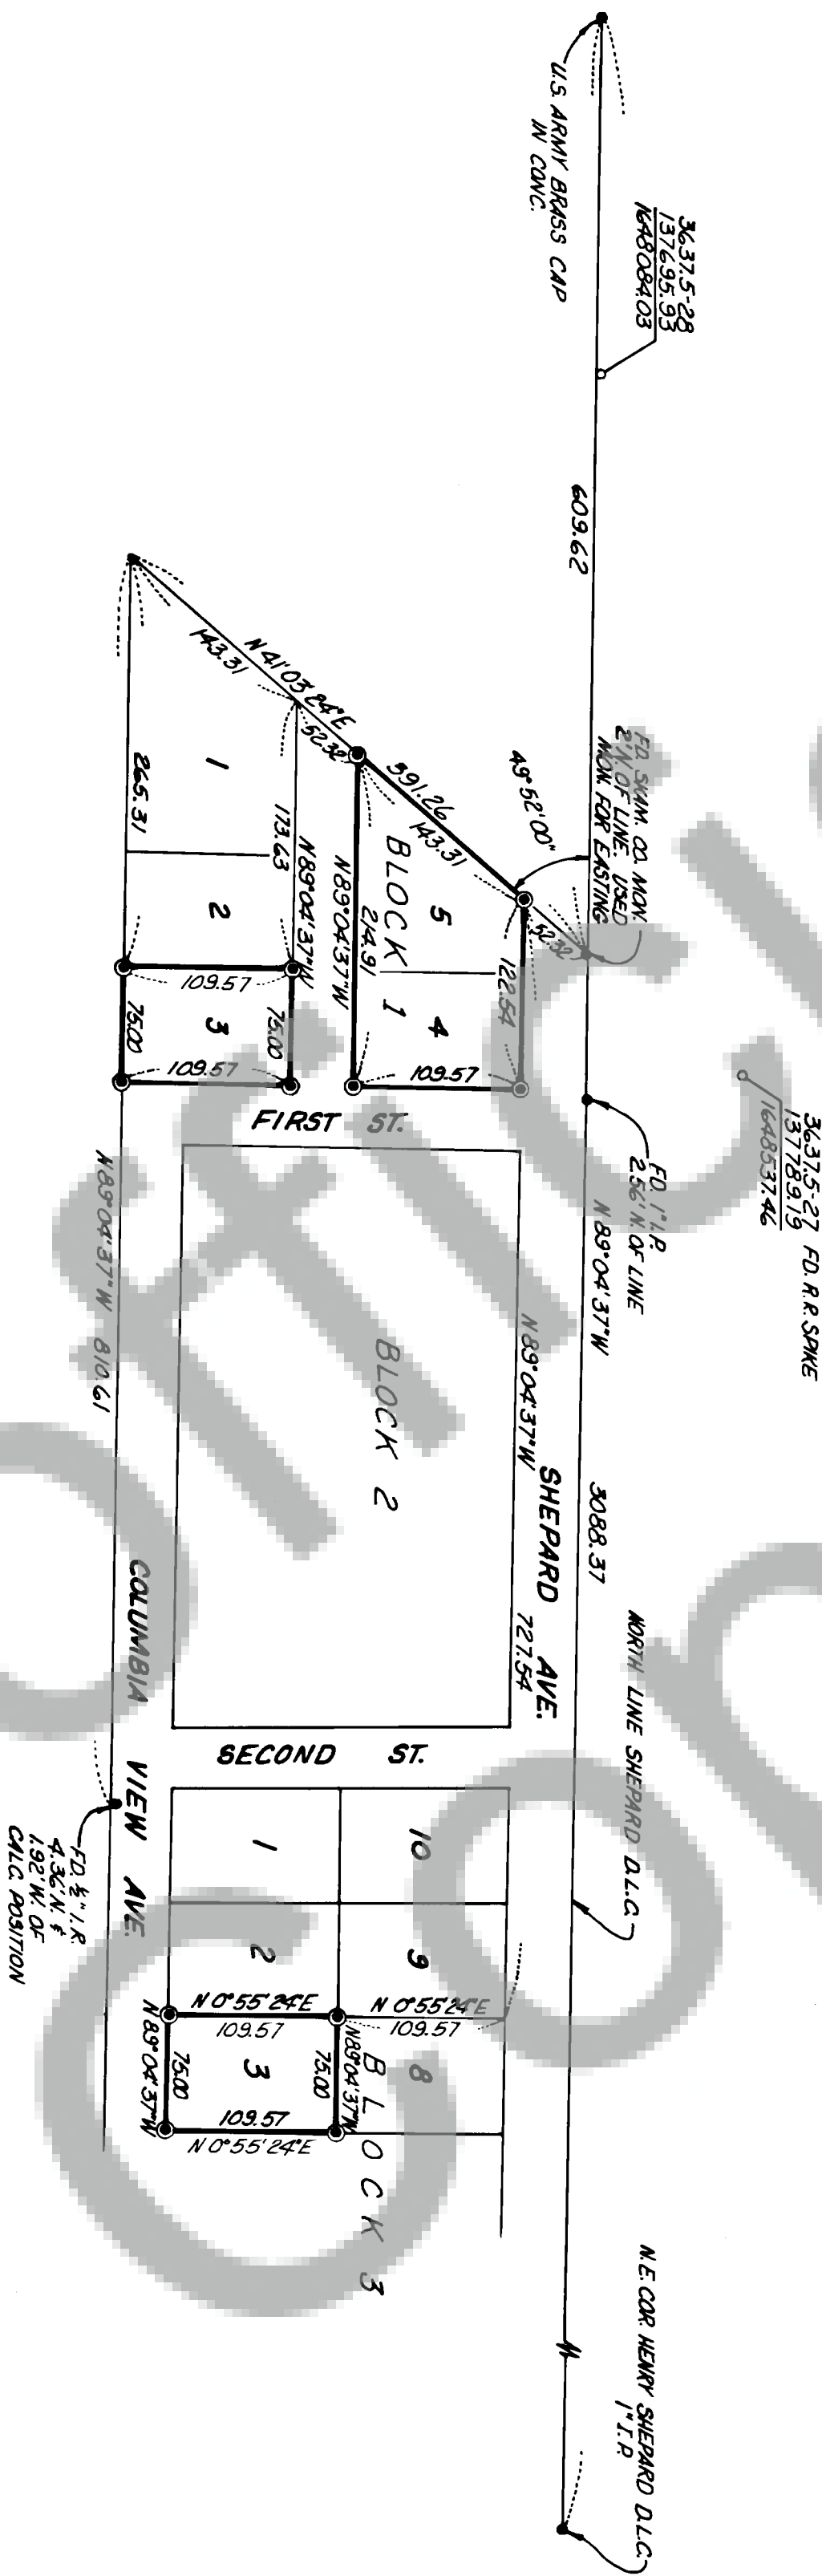

SURVEYOR'S CERTIFICATE

This map correctly represents a survey made by me or under my direction in conformance with the requirements of the Survey Recording Act at the request of
ERNEST MAIL & MRS. GEORGE BROWN
in APRIL 1976

Jerry C. Olson
Jerry C. Olson - 9025

82533

AUDITOR'S CERTIFICATE

Filed for record this 27 day of July 1976 at 11 A.M.
of STEVENSON at the request of
JERRY C. OLSON

J. P. Fink
Deputy County Auditor
GR 7000-AUDITOR



OLSON ENGINEERING
112 E. 13 ST., VANCOUVER, WASH.
PH. (206) - 695-1385
1 KANAKA CR. RD., STEVENSON, WASH.
PH. (509) - 427-8411

Scale 1/4" = 100' Date 4/76
Job No. 1628 Calc. by J.C.O.
Drawn By J.C.O.
Checked By J.C.O.
Sheet 1 of 1