



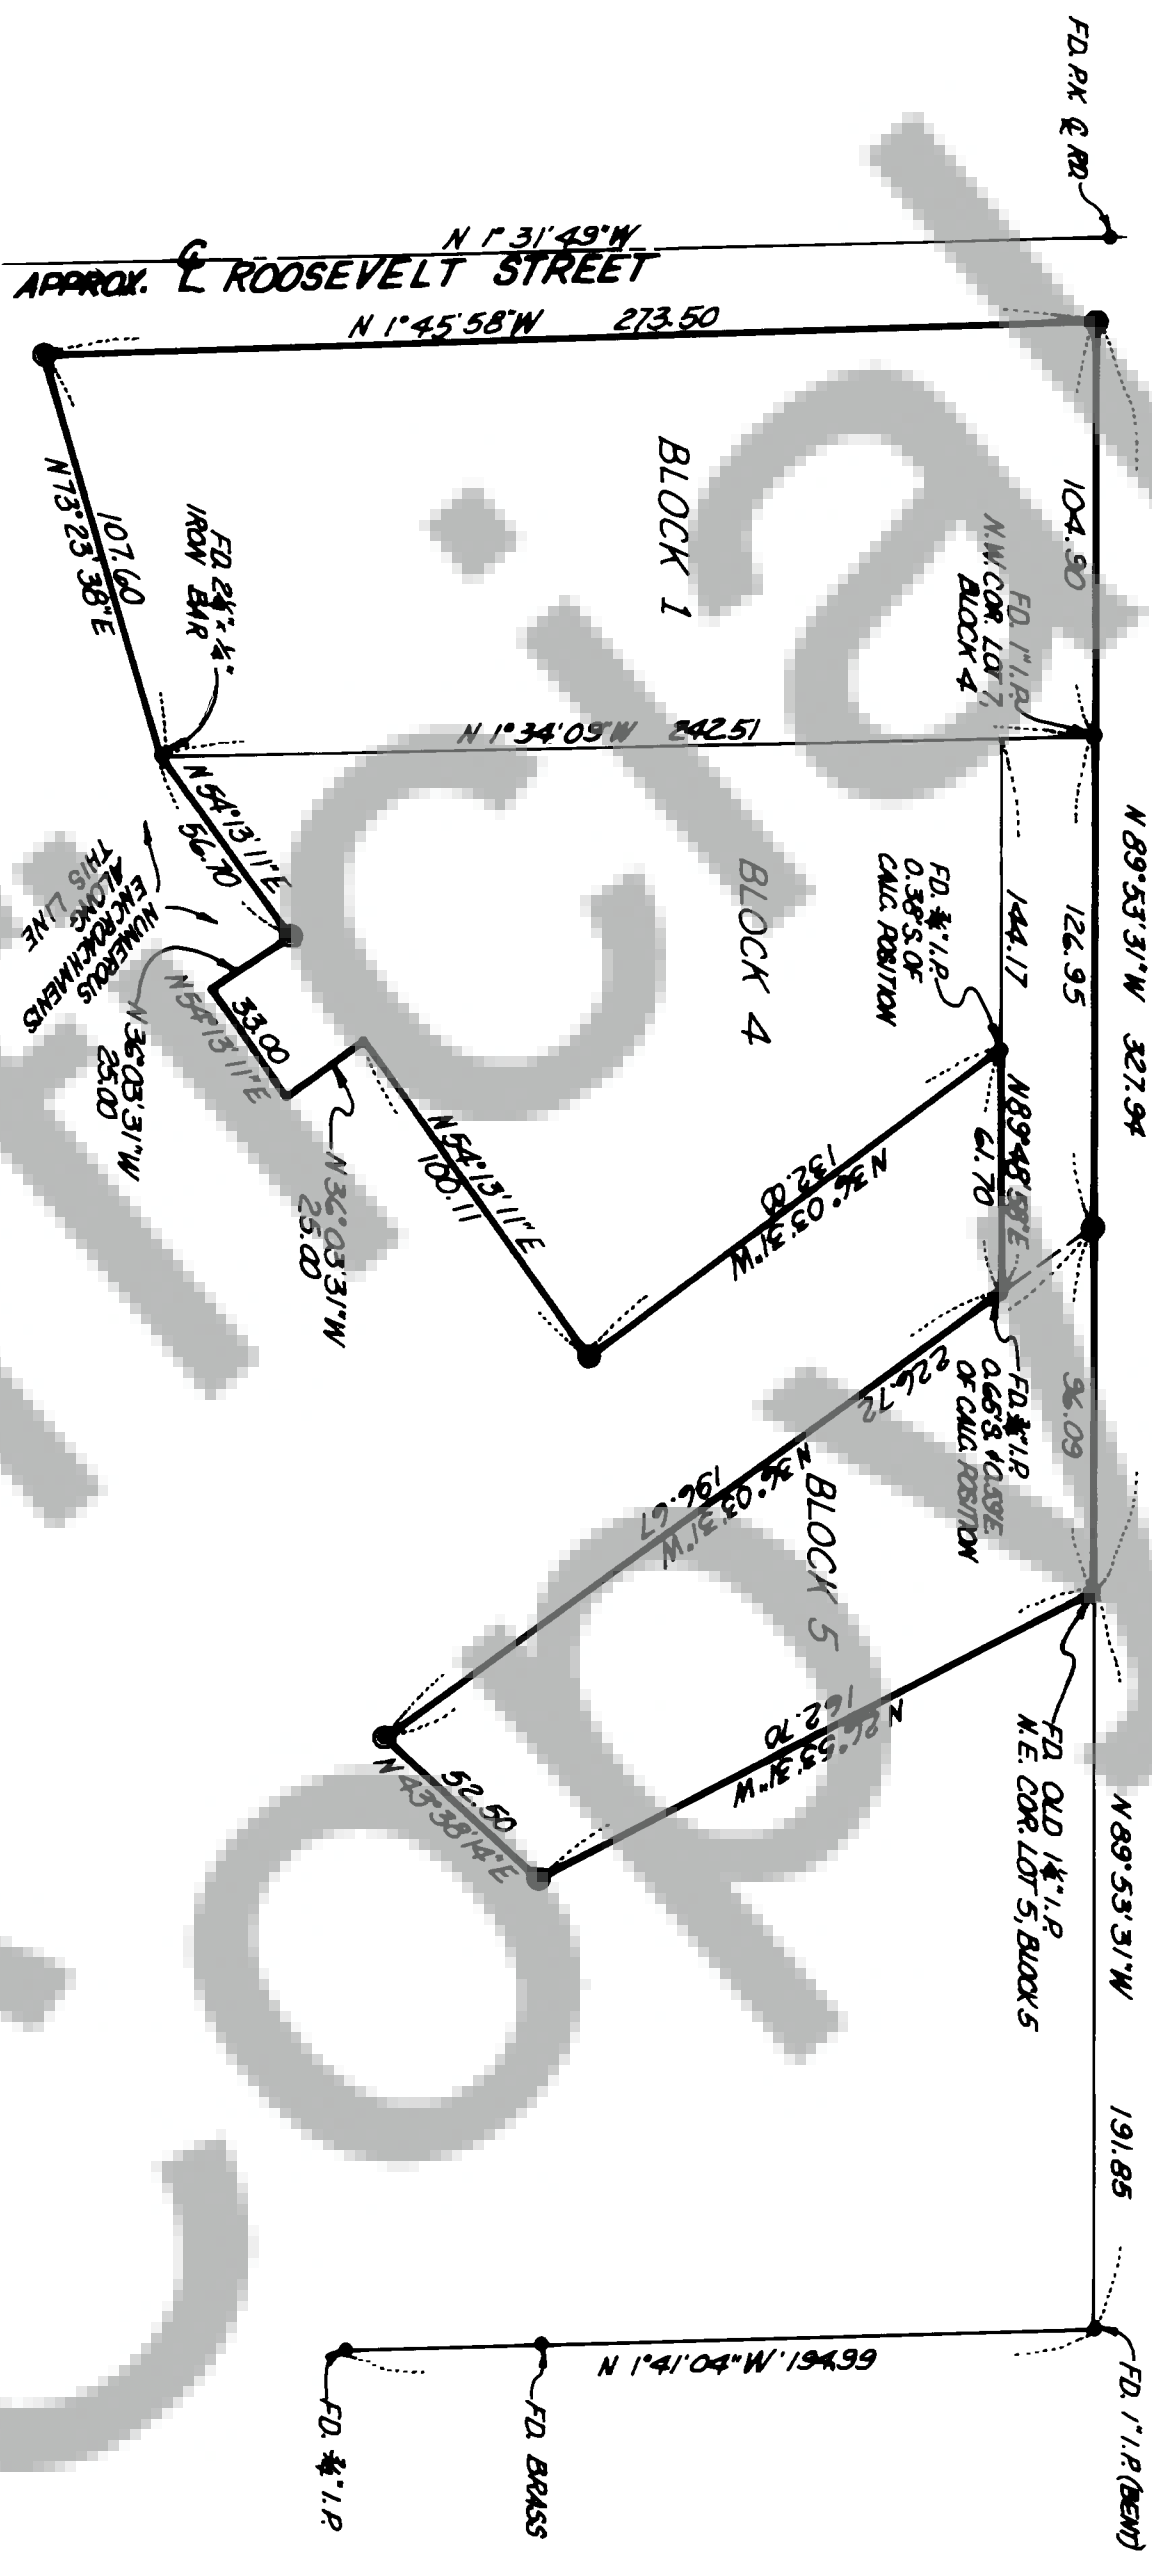

SURVEY OF
A PORTION OF
BLOCK 415
ROSELAWN EXTENSION
BLOCK 1
UPPER CASCADES ADDITION
IN
SE 1/4, SEC 36, T3N, R7E, WM

● SET 1/2\"/>

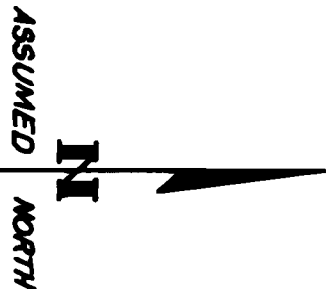

SURVEYOR'S CERTIFICATE

This map correctly represents a survey made by me or under my direction in conformance with the requirements of the Survey Recording Act at the request of
BOB BARKS & 1ST BAPTIST CHURCH

In WINE 1976

Jerry C. Olson
Jerry C. Olson - 9025

AUDITOR'S CERTIFICATE

Filed for record this 27 day of July 1976 at 11 A.M.
in Book 1 of surveys at page 103 at the request of
JERRY C. OLSON

J. P. Towner
Deputy County Auditor
G.P. 1000 - ALICOR



OLSON ENGINEERING
112 E. 13TH ST., VANCOUVER, WASH.
PH. (206) - 695-1385
1 KANAKA CR. RD., STEVENSON, WASH.
PH. (509) - 427-8411

Scale 1\"/>