



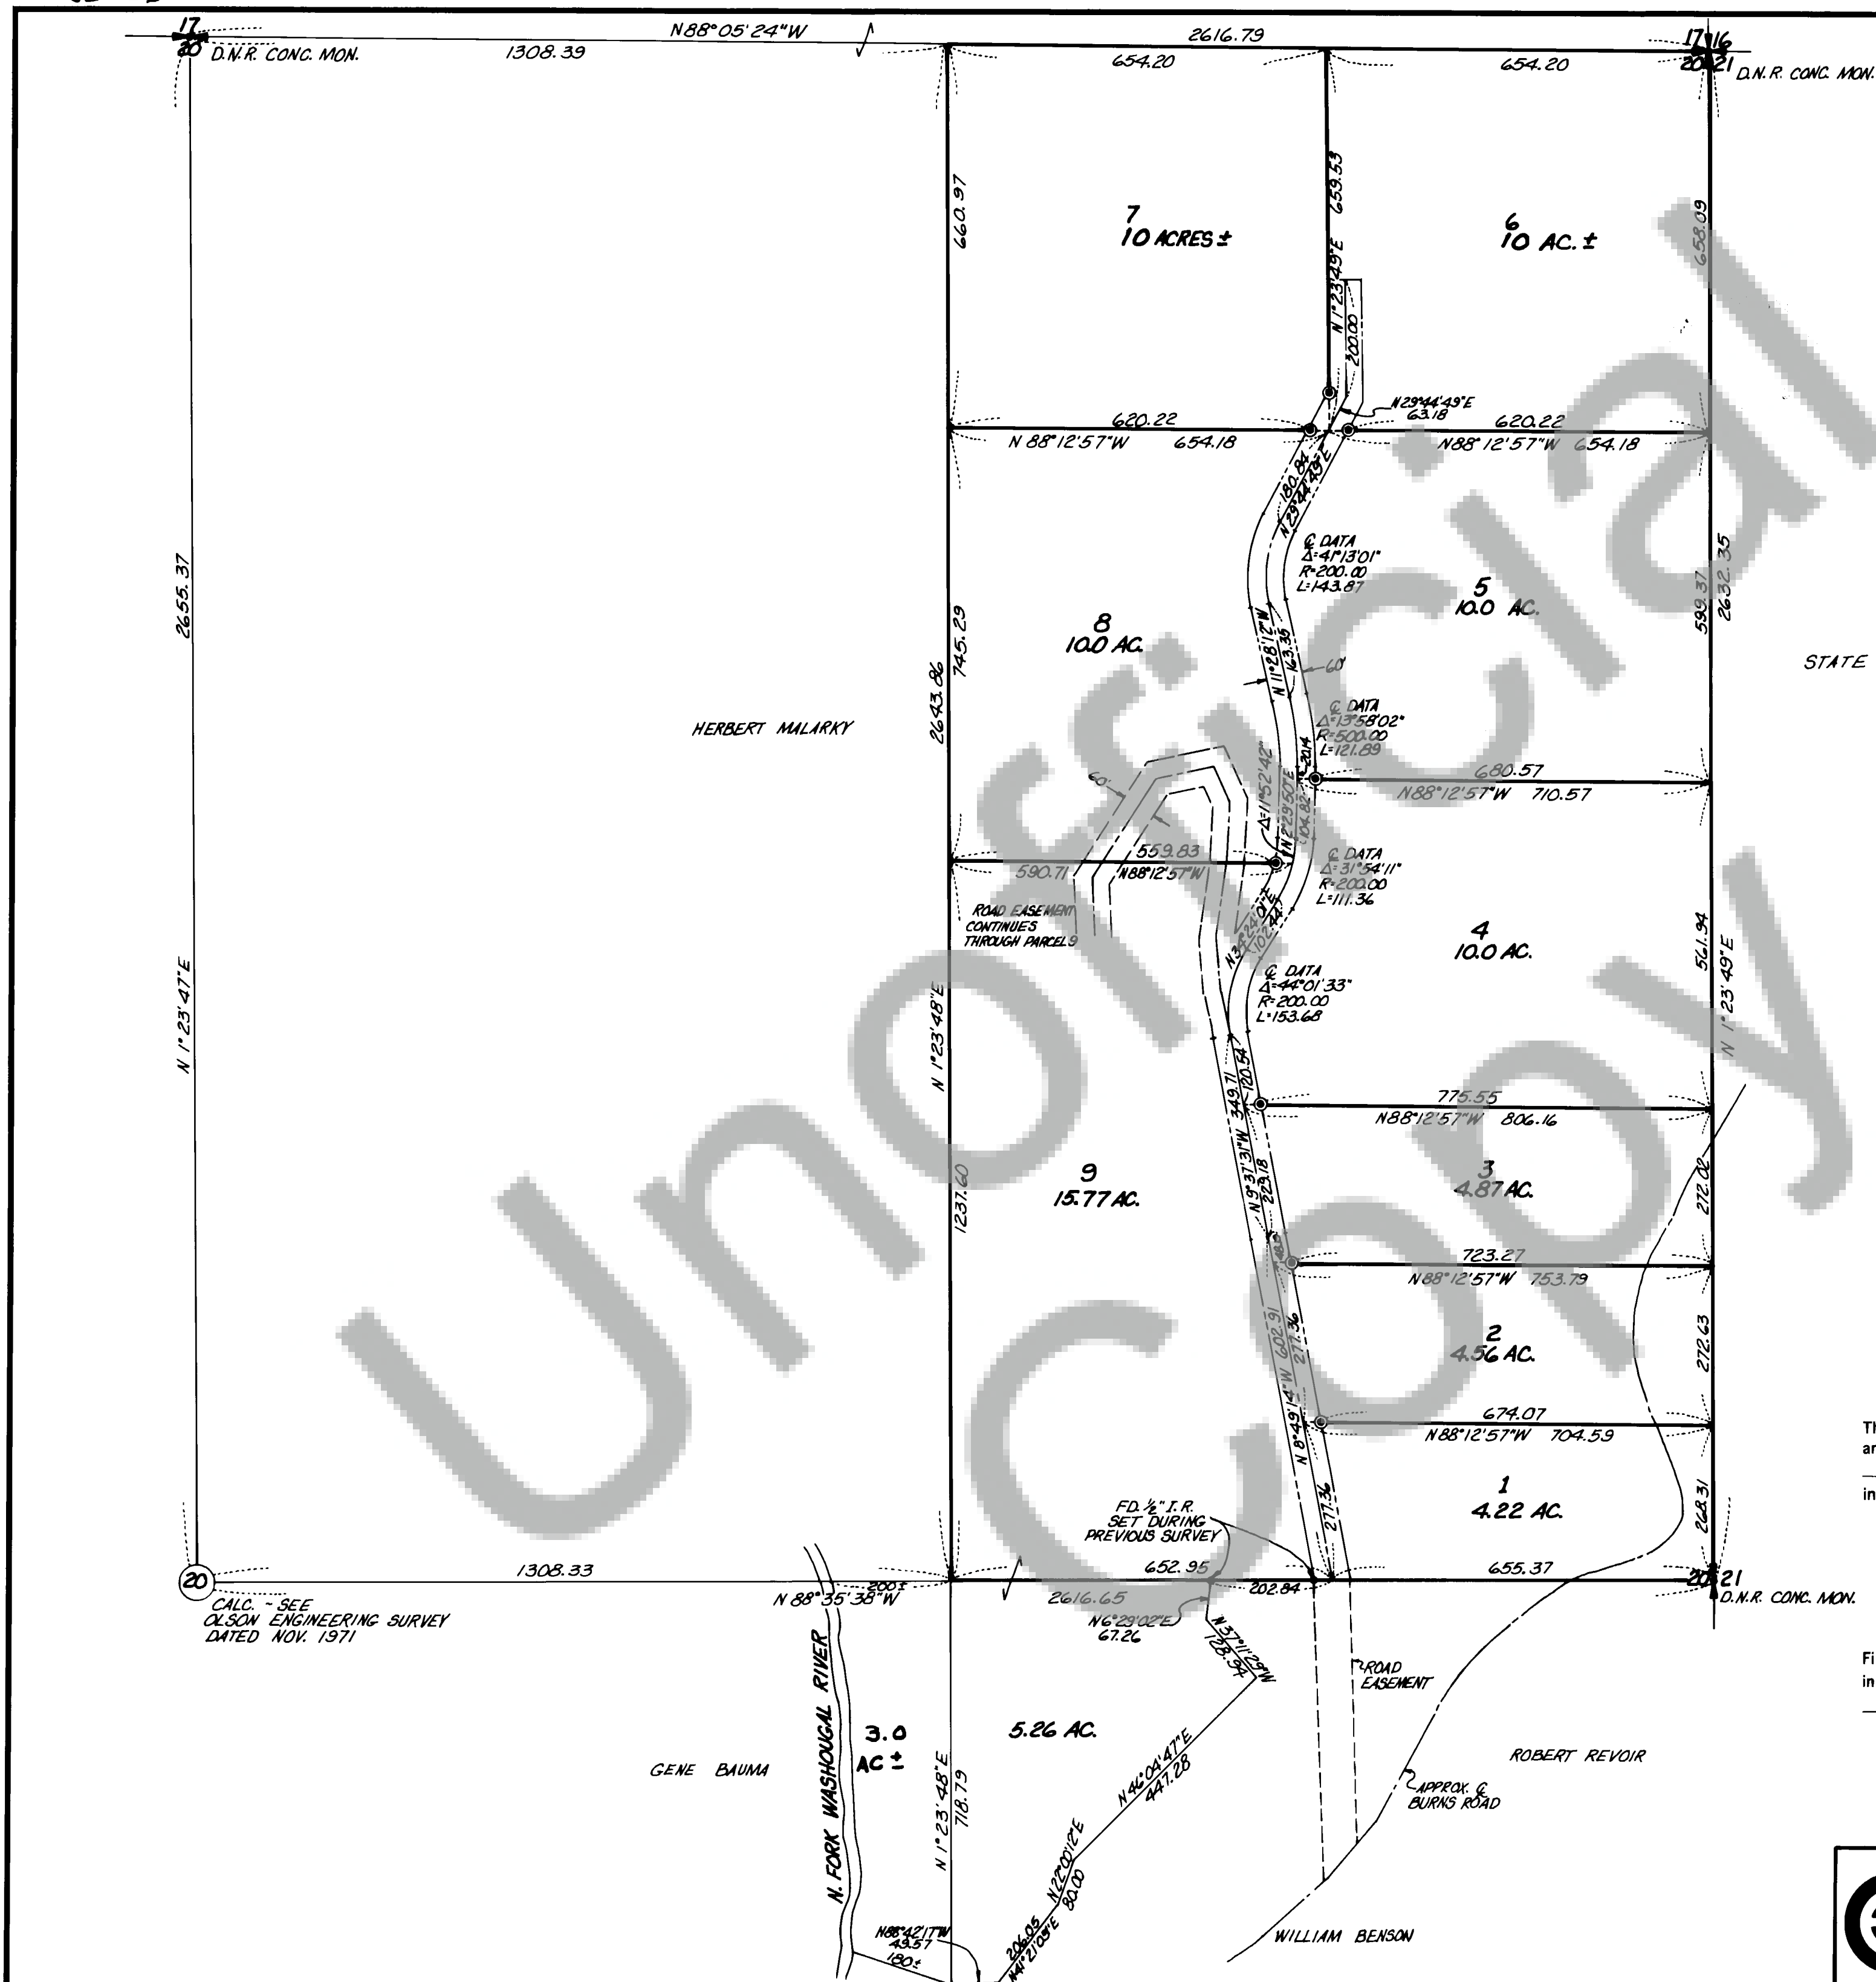

SURVEY OF
E½, NE¼, SEC. 20, T2N, R5E, WM

© SET ½" I.R. WITH PLASTIC CAP

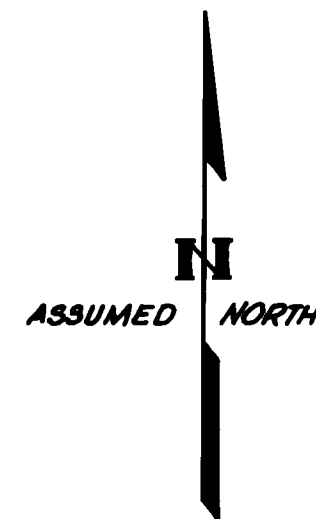

SURVEYOR'S CERTIFICATE

This map correctly represents a survey made by me or under my direction in conformance with the requirements of the Survey Recording Act at the request of
PHIL HARDER
in MAY 1976

Jerry C. Olson
Jerry C. Olson - 9025

AUDITOR'S CERTIFICATE

Filed for record this 26th day of Oct 1976 at 10 - A.M.
in Book 1 of SURVEYS at page 111 at the request of
JERRY C. OLSON

E. Masford
Deputy County Auditor

	OLSON ENGINEERING	Scale 1"=200' Date 5/76
	112 E. 13 ST., VANCOUVER, WASH.	Job No. 1686 Calc. By JGL
	PH. (206) - 695-1385	Drawn By CC
	1 KANAKA CR. RD., STEVENSON, WASH.	Checked By
	PH. (509) - 427-8411	Sheet 1 of 1