


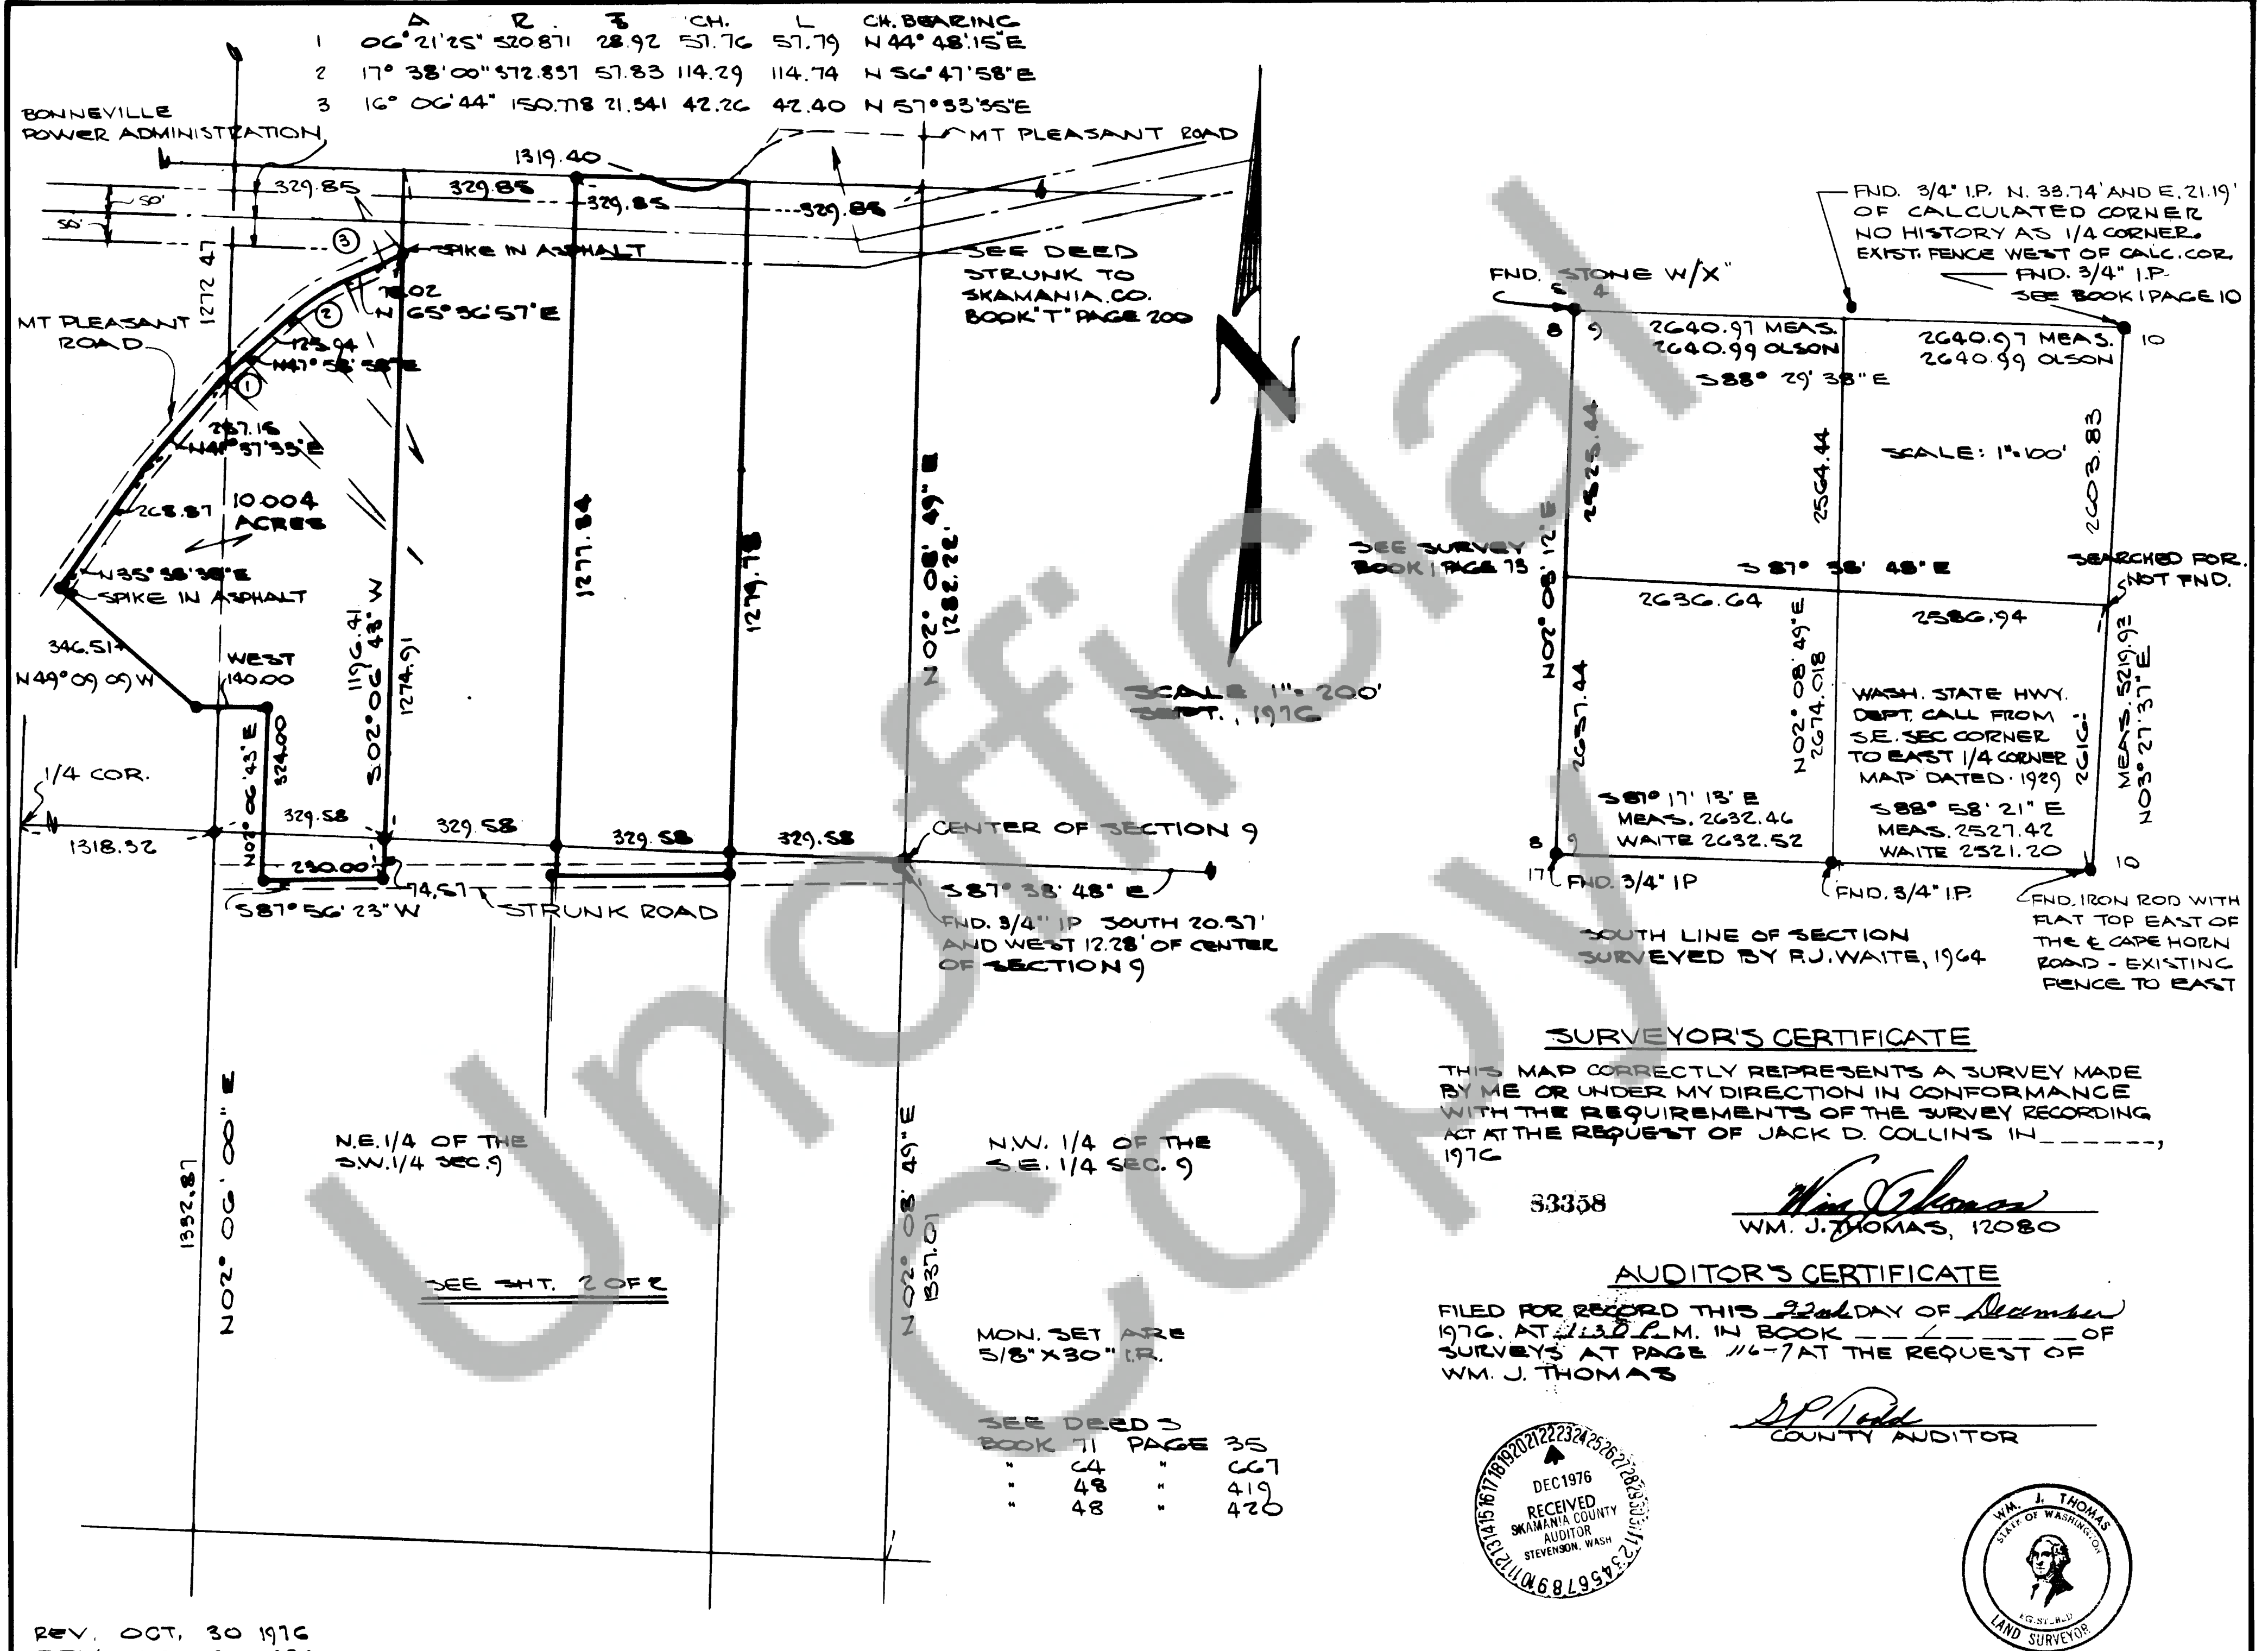


REV. OCT. 30 1976
REV. OCT. 25 1976

WM. J. THOMAS PROFESSIONAL LAND SURVEYOR
18445 EAST BURNSIDE OREGON - WASHINGTON
PORTLAND, OREGON 97233 (503) 665-8817


BOUNDARY SURVEY FOR
JACK D. COLLINS, WASHOUGAL WASH.

281-76-W

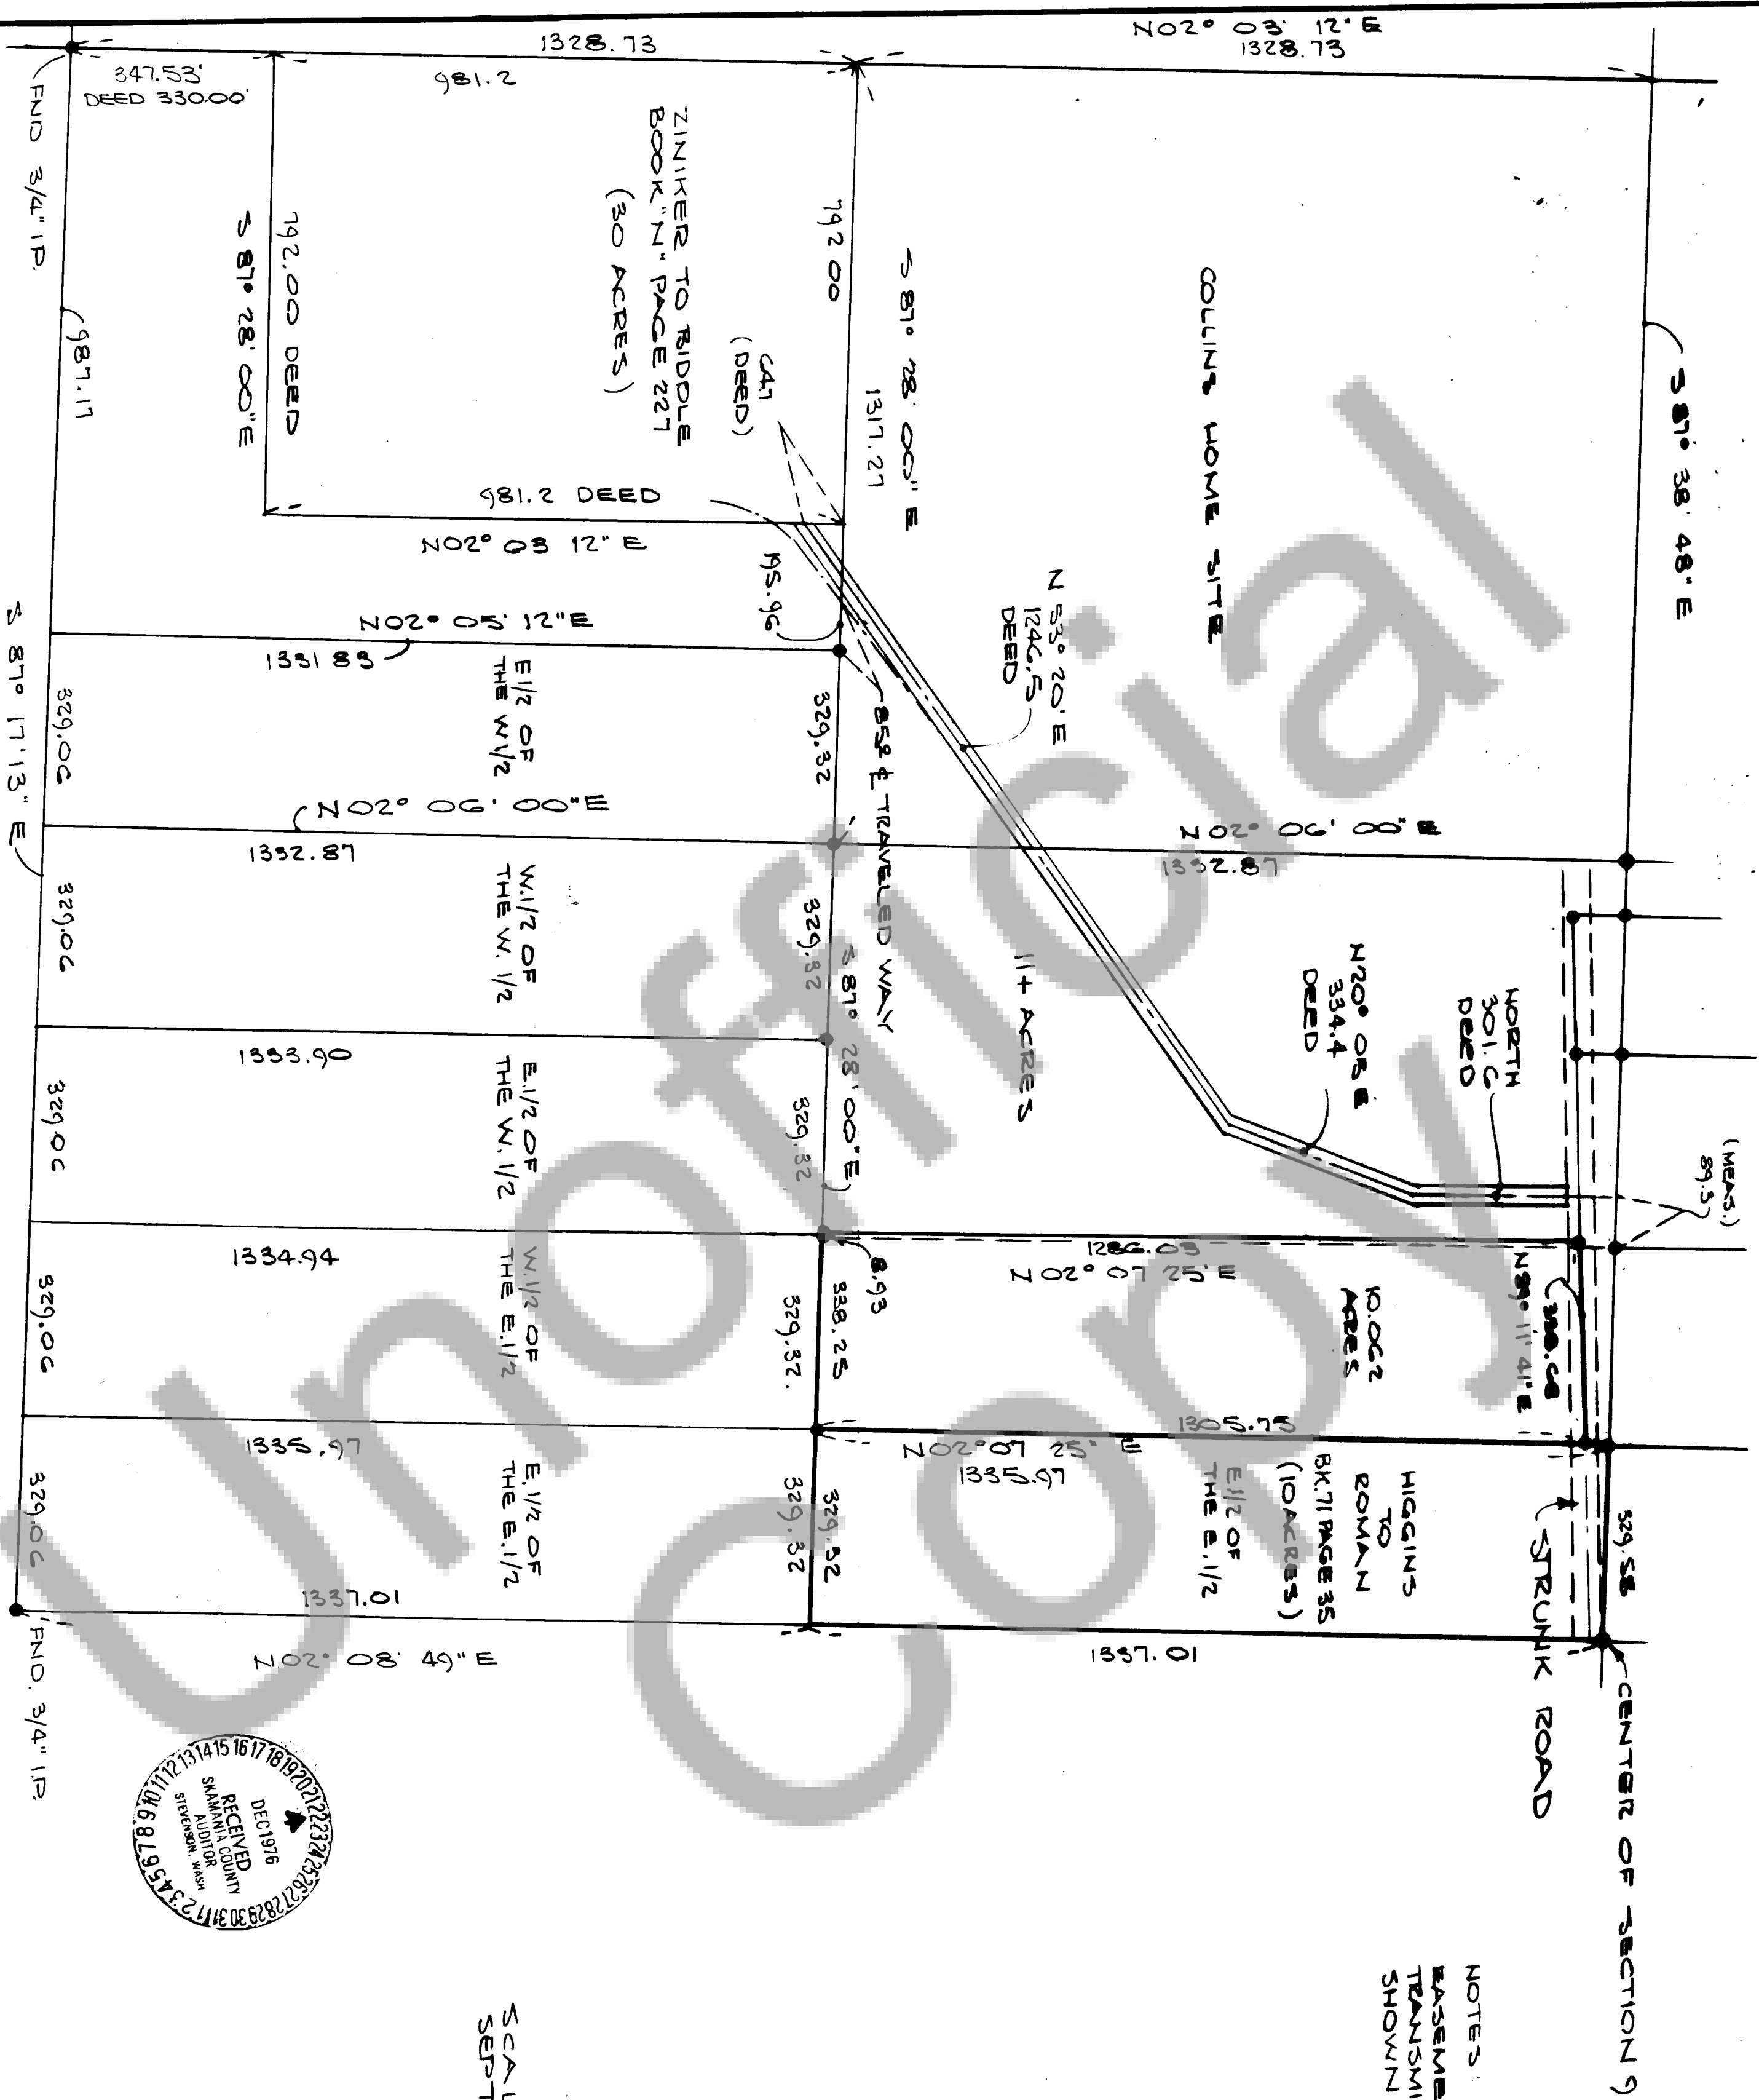

NOTES:
BASEMENTS FOR POWER
TRANSMISSION LINES NOT
SHOWN

SCALE 1"=200
SEPT. 1976

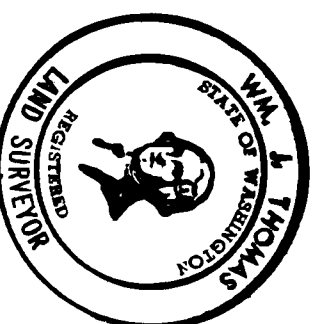

REV.	OCT 30, 1976
REV.	OCT. 25 1976

WM. J. THOMAS
18445 EAST BURNSIDE
PORTLAND, OREGON 97233

PROFESSIONAL LAND SURVEYOR
OREGON - WASHINGTON
(503) 665-8817

BOUNDARY SURVEY FOR
JACK D COLLINS, WASHINGTON WASH.