

84438

## SHORT PLAT APPLICATION

NAME ROSSETTA M. HOLLENBERRY DRURY (Home) 427-8683  
Phone: \_\_\_\_\_  
(Business) \_\_\_\_\_  
Address: P.O. Box 46, Carson, WA 98610  
Property to be divided:  
Location: Sec. 35 Twp. 4 N Range 7 Tax Lot No. 4-7-35-700  
Water Supply Source WELL  
Sewage Disposal Method SEPTIC TANK  
Date You Acquired Property March 21, 1975

-----  
To be signed by the Applicant.


I hereby certify the lots in this proposed short subdivision are ☒ intended for:  
ONE FAMILY DWELLING

Rosetta M. Hollenberg Drury  
Signature of Applicant

June 22, 1977  
Date

-----  
LEGAL DESCRIPTION: Describe entire contiguous ownership. Use extra sheets as may be necessary.


Southwest Quarter of the Northeast Quarter of the Northwest Quarter  
of Section 35, Township 4 North, Range 7 East of the Willamette  
Meridian located in Skamania County, State of Washington.

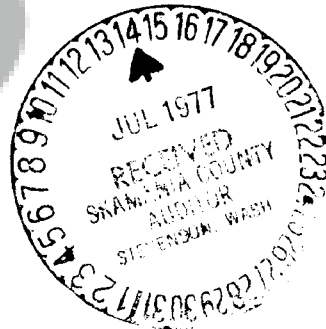

# VICINITY MAP

BOOK 2

PAGE 13

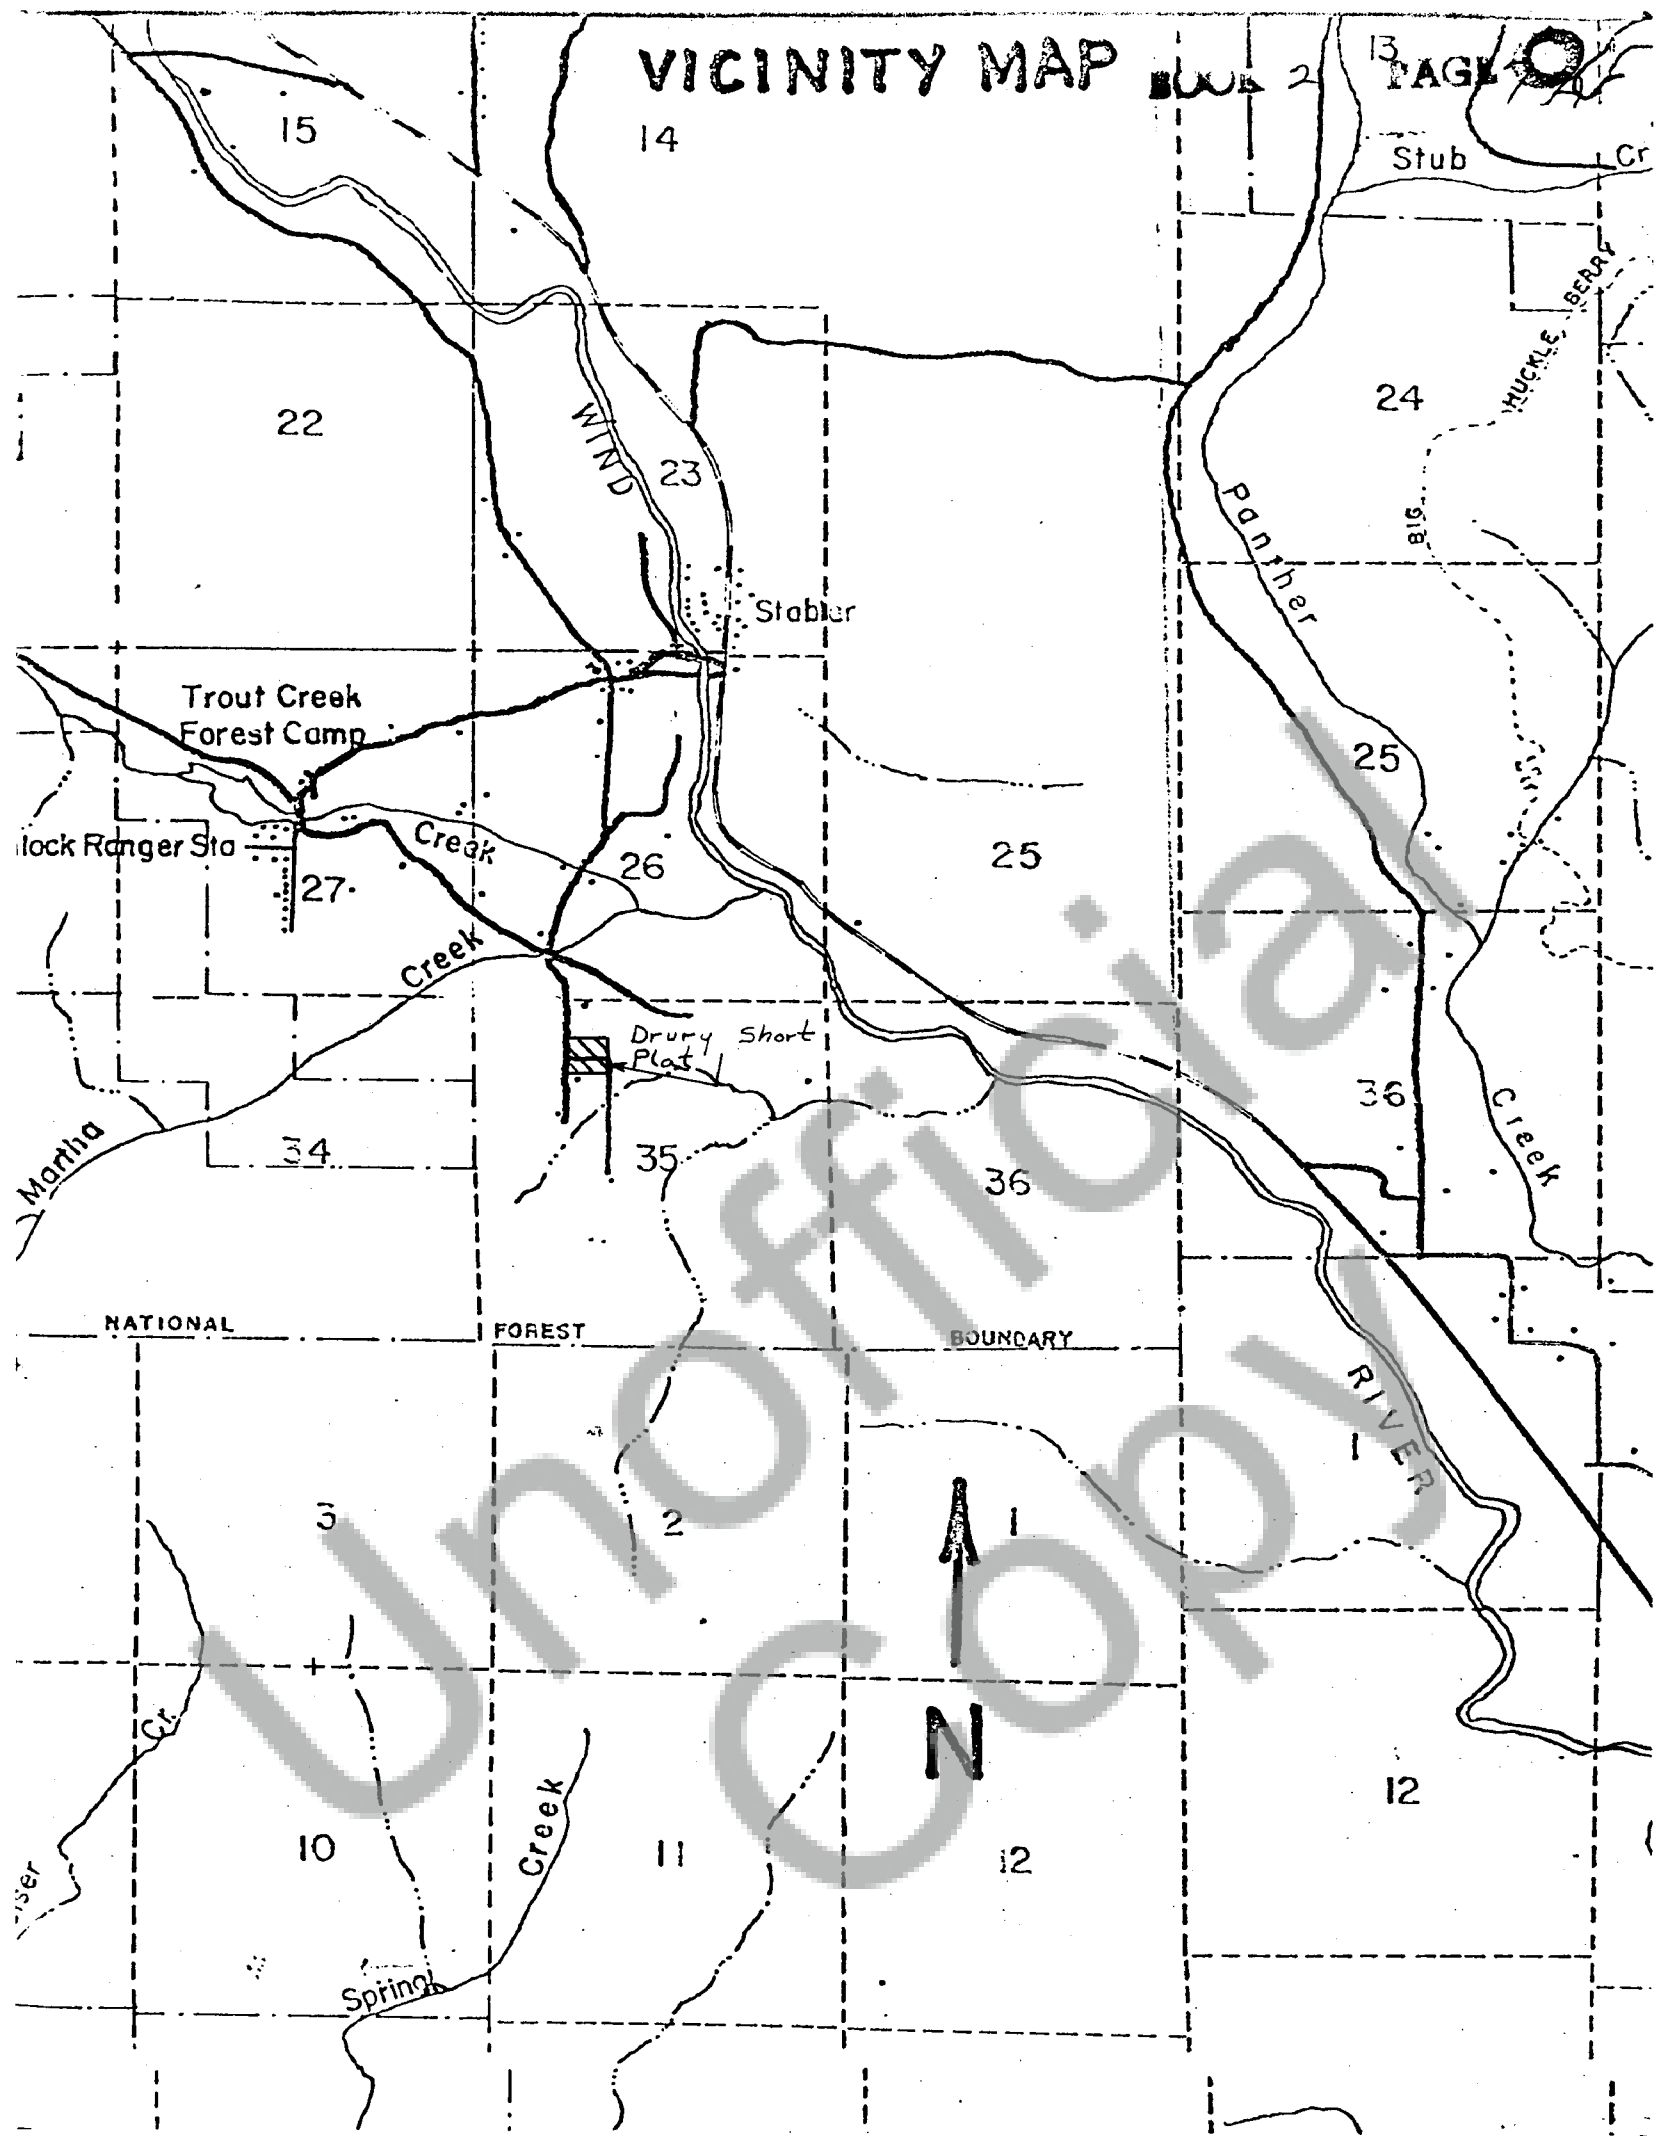

# Rossetta Drury Short Plat

SW 1/4 - NE 1/4 - NW 1/4, Sec. 35, T. 4 N., R. 7 E., W. M.

Lot - 1

N 1/2 - N 1/2 - SW 1/4 - NE 1/4 - NW 1/4

Lot - 2


W 1/2 - SW 1/4 - NE 1/4 - NW 1/4, N. of  
Blackledge Rd., except Lot - 1

Lot - 3

E 1/2 - SW 1/4 - NE 1/4 - NW 1/4, N. of  
Blackledge Rd., except Lot 1

Lot - 4

SW 1/4 - NE 1/4 - NW 1/4, S. of  
Blackledge Rd.

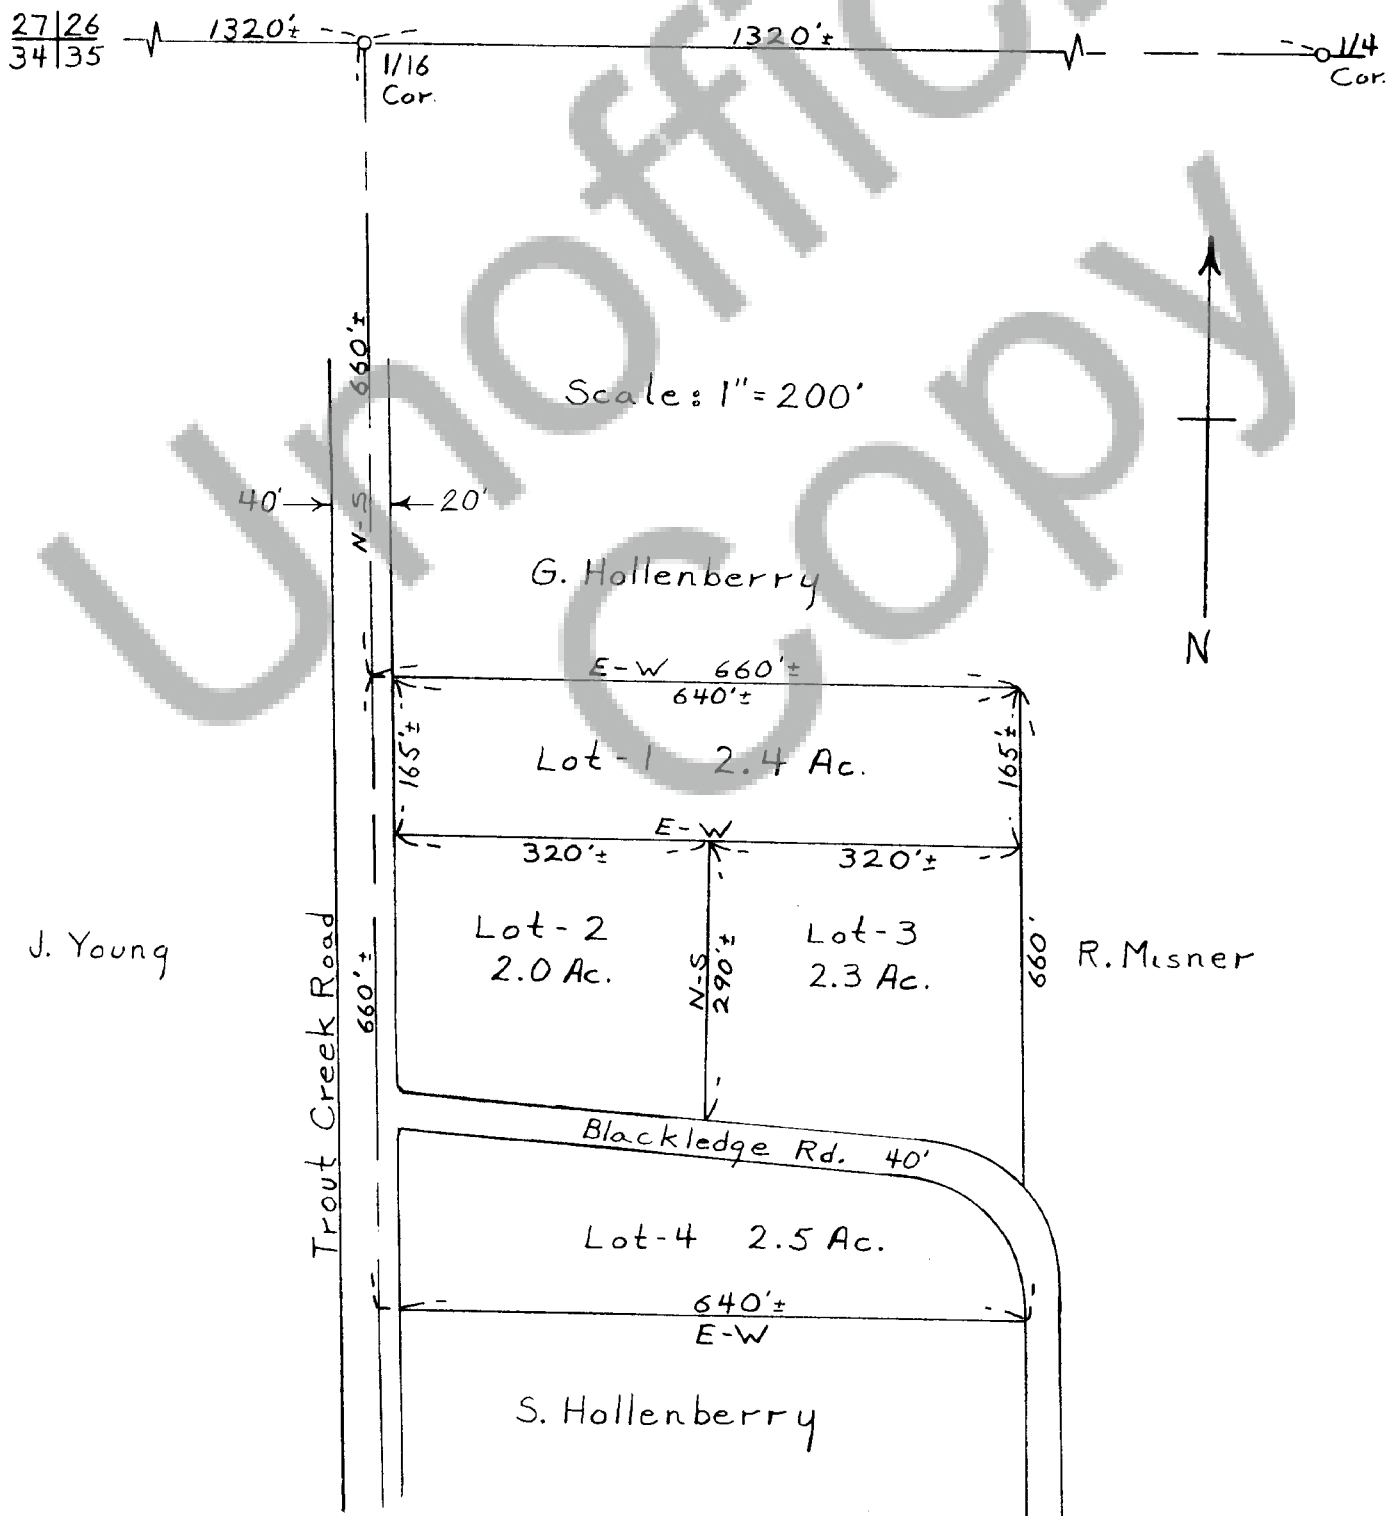

We owners of the above tract of land hereby declare and certify this Short Plat to be true and correct to be best of our abilities, and that this Short Subdivision has been made with our free consent and in accordance with our desires. Further, we dedicate all Roads as shown, not noted as private, and waive all claims for damages against any governmental agency arising from the construction and maintenance of said Roads.

Rosetta M. Hollenberry Drury  
Owner

\_\_\_\_\_  
Owner

Rosalind M. Davis 6/22/77  
Notary Public Date

This Short Plat has general review for sewage and water. Acceptable sub-surface sewage disposal sites have not been identified. Each Lot will require separate review to determine acceptability for on-site sewage disposal. Adequacy of water supply is not guaranteed.

Thomas B. Barbee 7/13/77  
S.W. Washington Health District Date

This Short Plat complies with all county Road regulations and is of adequate description for purposes of subdividing.

J.A. Parks 7/7/77  
County Engineer Date

All taxes and assessments on property involved with this Short Plat have been paid, discharged or satisfied.

Karen D. Wyrneger 7-14-77  
County Treasurer Date

The layout of this Short Subdivision complies with Ordinance 1977-02 requirements, and the Short Plat is approved subject to recording in the Skamania County Auditor's Office.

Robert P. Lee July 14, 1977  
County Planning Department Date

STATE OF WASHINGTON }  
COUNTY OF SKAMANIA } 84438

I hereby Certify that the within instrument of writing filed by Planning Dept of Skamania County at 9:00 A.M. July 14 19 77 was recorded in Book 2 of Short Plat at Page 7

RECORDER OF SKAMANIA COUNTY, WASH.

GP Todd  
COUNTY AUDITOR

E. Mesford Dep